

I, William Jerry Autry, certify that this map was drawn by me ~~from an actual survey made by me~~ or my assistant acting under my direct supervision on Nov. 13 1988, and is in every respect correct to the best of my knowledge and belief. I also certify that the error of closure as calculated by latitudes and departures is 1 : 10,000 +

that the boundaries not surveyed are shown as broken lines plotted from information found in P.B. 111 PG. 123; that this map was prepared in accordance with G.S. 47-30, as amended.

Witness my hand and seal this 13 day of Nov., 19 88.
William Jerry Autry (SEAL)
 William Jerry Autry, R.L.S. # 1395



NORTH CAROLINA - DURHAM COUNTY

I, _____ Notary Public do hereby certify that _____ personally appeared before me this day and acknowledged the due execution of the foregoing plat.

Witness my hand and notarial seal, this _____ day of _____, 19 _____.

My Commission Expires: _____
 _____ Notary Public

CERTIFICATE OF OWNER

The undersigned owner of the property lying within the attached plat and subdivision hereby certifies that _____ ordered the work of surveying and platting to be done, and that all public streets, alleys, easements, and other open spaces so designated upon said plat are hereby dedicated for such use and that all public and private easements shown upon said plat are hereby granted for the uses stipulated.

 _____ (SEAL)

NORTH CAROLINA - DURHAM COUNTY

I, _____ Notary Public do hereby certify that _____ personally appeared before me this day and acknowledged the due execution of the foregoing plat.

Witness my hand and notarial seal, this _____ day of _____, 19 _____.

My Commission Expires: _____
 _____ Notary Public


EROSION CONTROL PLAN

AUTRY LAND SURVEYING
 WILLIAM JERRY AUTRY, REGISTERED LAND SURVEYOR L-1395
 5006 RAINTREE ROAD DURHAM, N. C. 27712
 PHONE: (919) 383-6762

PROPERTY OF
EARL J. LATTA





TOWNSHIP: DURHAM COUNTY: DURHAM
 DATE: NOVEMBER 13, 1988 SCALE: 1"=100'

 

REVISED: 8-1-89 JOB NO.:

SEDIMENT BASIN: 4.986 ACRES OF FILL
 900 CF/ACRES = 4488 C.F. VOL. STORAGE REQUIRED
 35' X 35' X 4' SIZE PROPOSED = 4900 C.F.

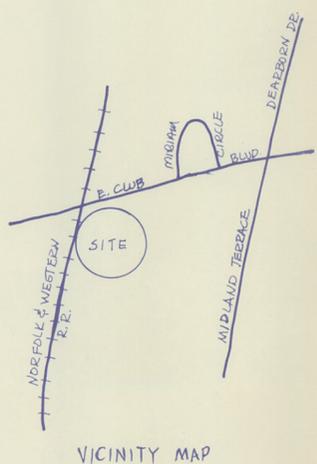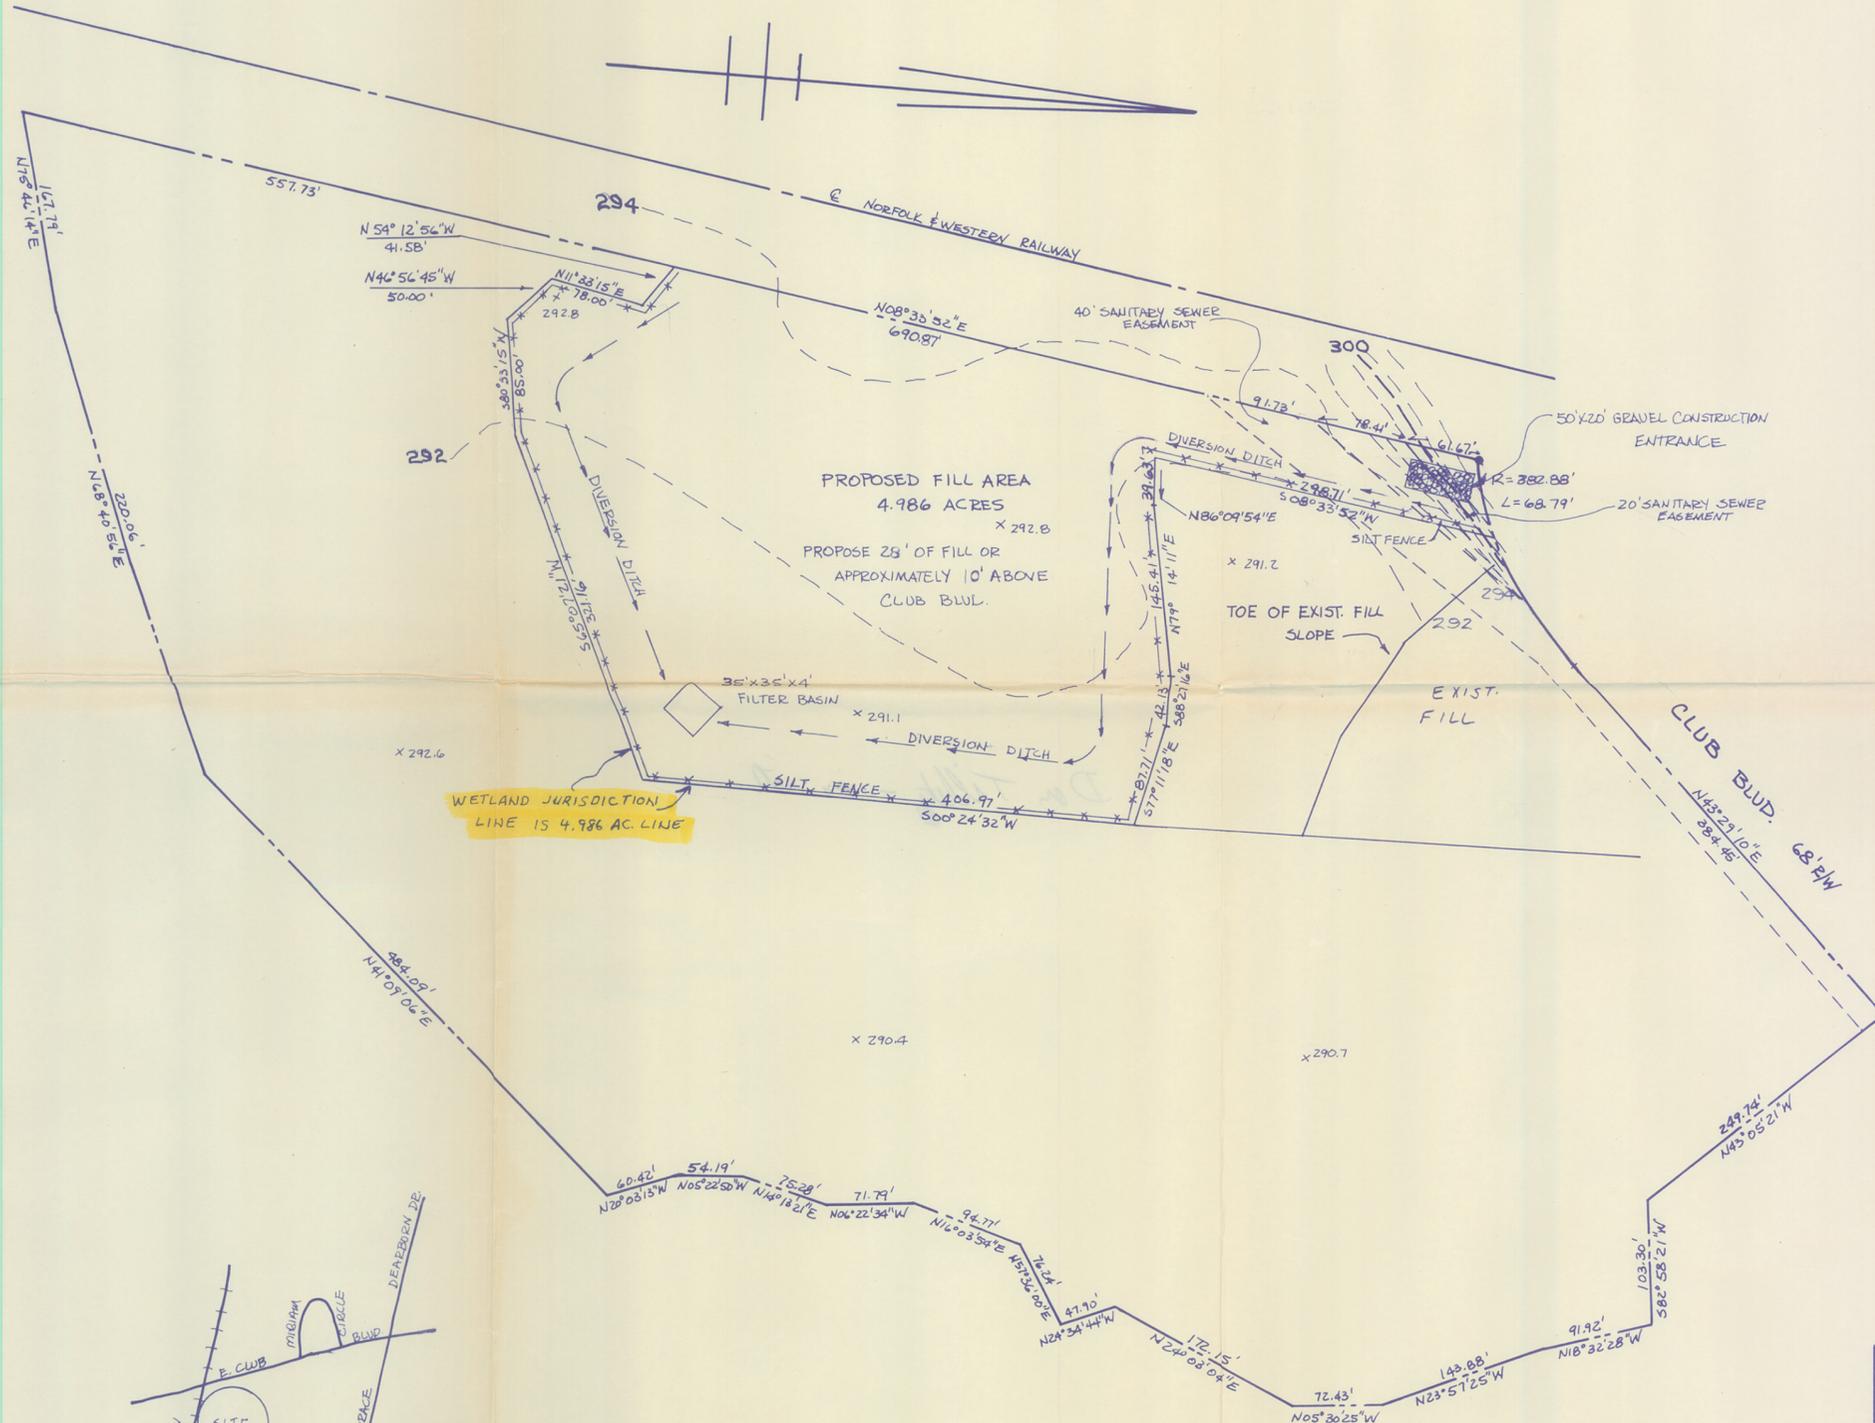


LEGEND	REFERENCES	
MONUMENT	●	TAX MAP:
IRON FOUND	●	P.B. 111, PG. 123
IRON SET	○	

SEDIMENT BASIN: 4.986 ACRES OF FILL
 900 CF/ACRES = 4488 C.F. VOL. STORAGE REQUIRED
 35' X 35' X 4' SIZE PROPOSED = 4900 C.F.

I, William Jerry Autry, certify that this map was drawn by me from an actual survey made by me or my assistant acting under my direct supervision on Nov. 13 1988, and is in every respect correct to the best of my knowledge and belief. I also certify that the error of closure as calculated by latitudes and departures is 1 : 10,000 ±

that the boundaries not surveyed are shown as broken lines plotted from information found in P.B. 111 Pg. 123; that this map was prepared in accordance with G.S. 47-30, as amended.

Witness my hand and seal this 13 day of Nov., 1988.
William Jerry Autry (SEAL)
 William Jerry Autry, R.L.S. # 1395

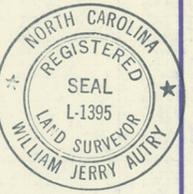

NORTH CAROLINA - DURHAM COUNTY

I, _____ Notary Public do hereby certify that _____ personally appeared before me this day and acknowledged the due execution of the foregoing plat.
 Witness my hand and notarial seal, this _____ day of _____, 19____.
 My Commission Expires: _____
 _____ Notary Public



CERTIFICATE OF OWNER

The undersigned owner of the property lying within the attached plat and subdivision hereby certifies that _____ ordered the work of surveying and platting to be done, and that all public streets, alleys, easements, and other open spaces so designated upon said plat are hereby dedicated for such use and that all public and private easements shown upon said plat are hereby granted for the uses stipulated.

 _____ (SEAL)

NORTH CAROLINA - DURHAM COUNTY

I, _____ Notary Public do hereby certify that _____ personally appeared before me this day and acknowledged the due execution of the foregoing plat.
 Witness my hand and notarial seal, this _____ day of _____, 19____.
 My Commission Expires: _____
 _____ Notary Public




DURHAM COUNTY
 APPROVED WITH MODIFICATIONS
 JAN 9 1989
Sedimentation & Erosion Control

EROSION CONTROL PLAN

AUTRY LAND SURVEYING
 WILLIAM JERRY AUTRY, REGISTERED LAND SURVEYOR L-1395
 5006 RAIN TREE ROAD DURHAM, N. C. 27712
 PHONE: (919) 383-6762



PROPERTY OF
EARL J. LATTA

TOWNSHIP: DURHAM COUNTY: DURHAM
 DATE: NOVEMBER 13, 1988 SCALE: 1"=100'

 

REVISED: _____ JOB NO.: _____

LEGEND	REFERENCES
MONUMENT	TAX MAP:
IRON FOUND	P.B. 111, Pg. 123
IRON SET	

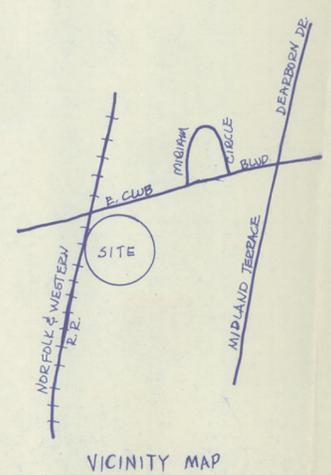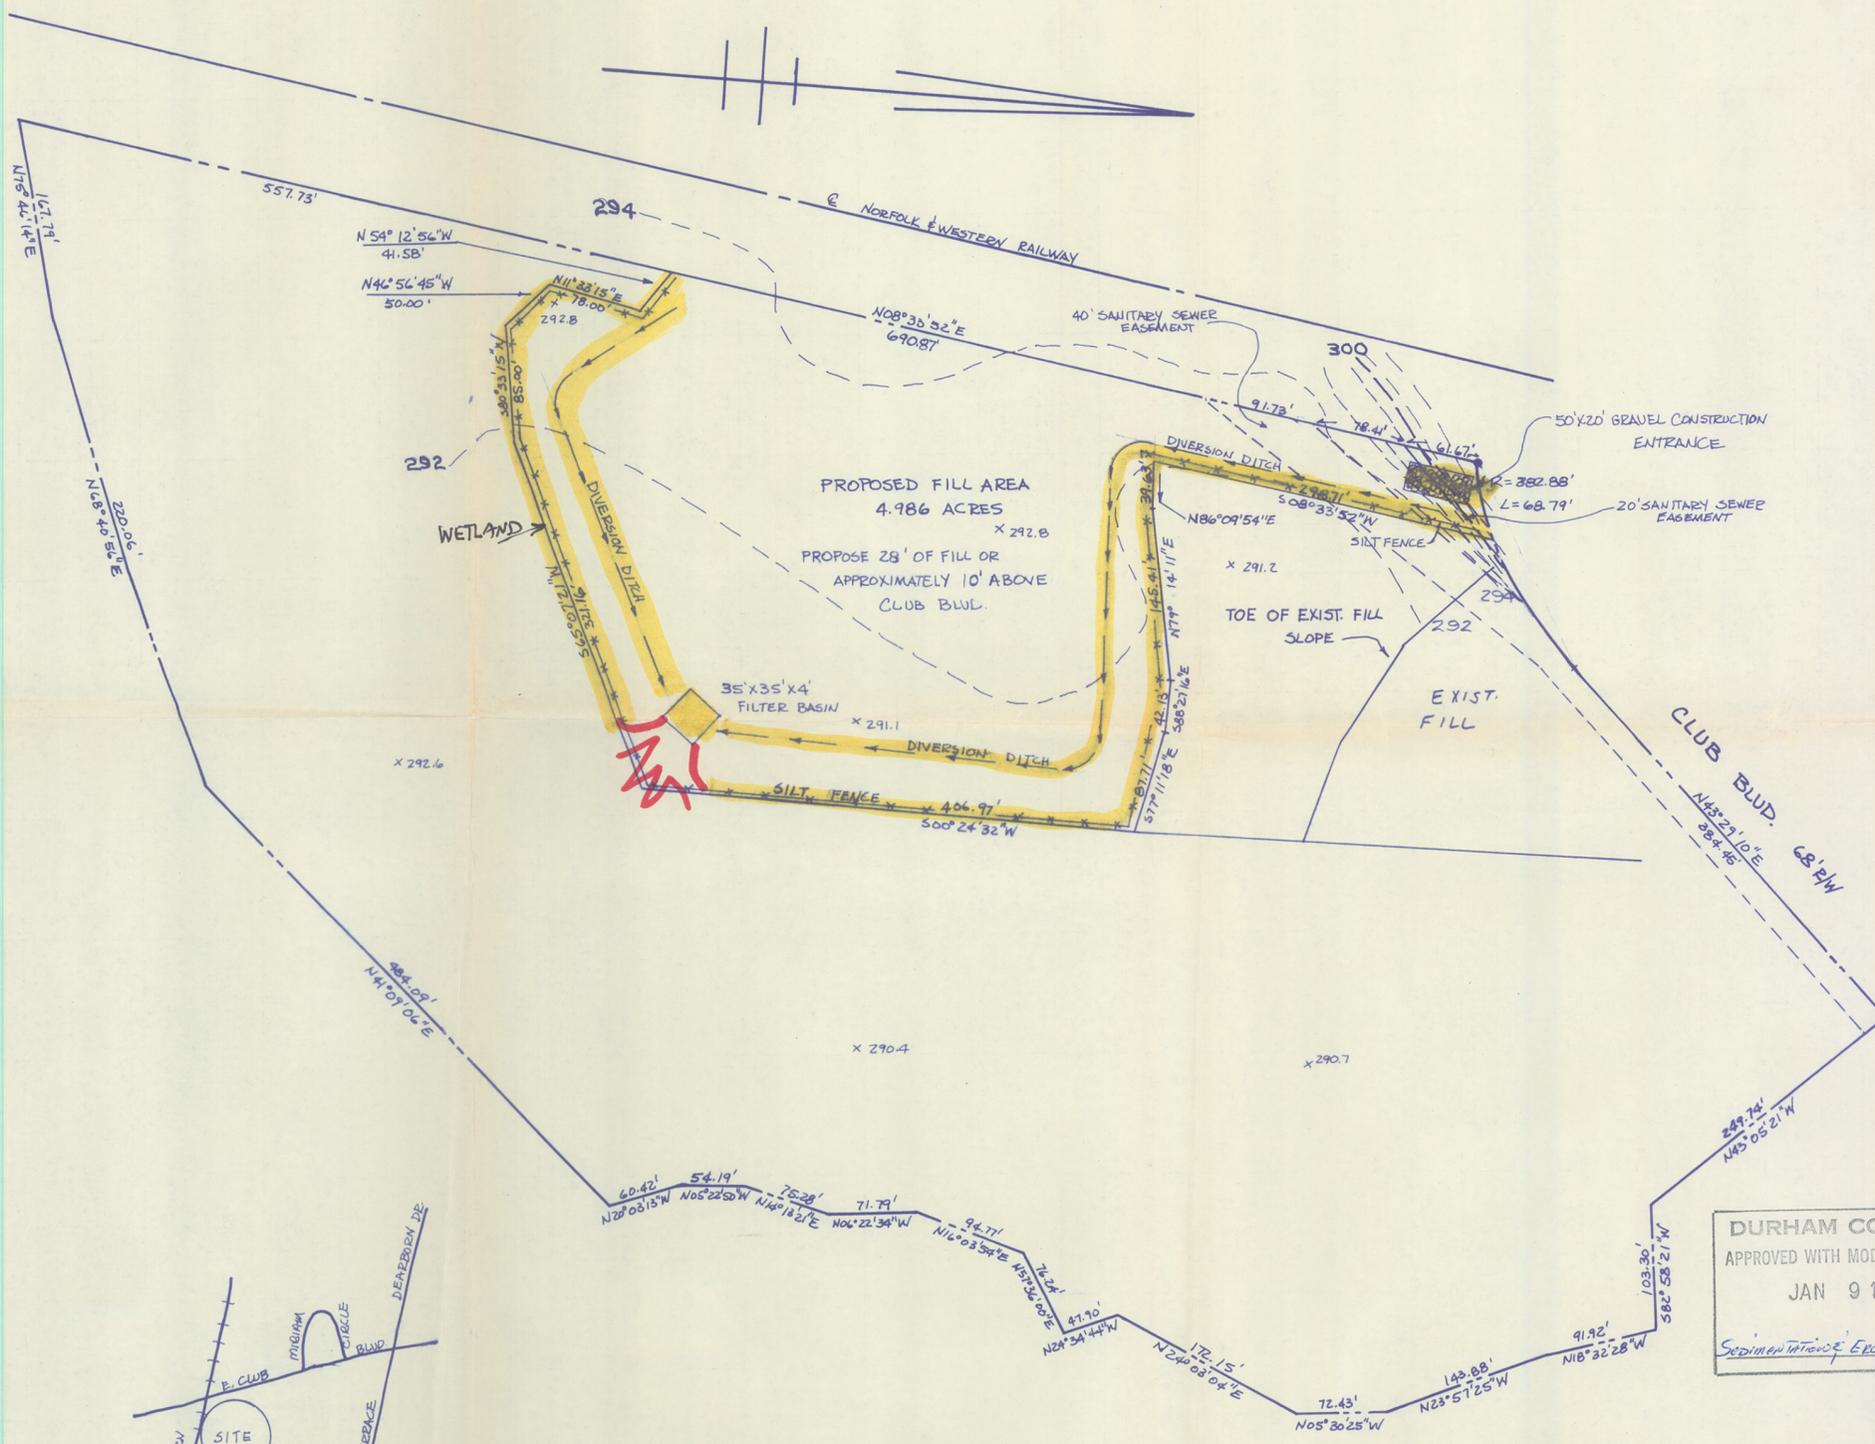

SOUTHERN PHOTO - GREENSBORO N8222