



WILSON COUNTY

DEPARTMENT of SOLID WASTE MANAGEMENT

Permit No.	Date	Document ID No.
98-09	June 12, 2012	16740

Received via a mail
Date: **June 12, 2012**
Solid Waste Section
Raleigh Central Office

P.O. BOX 1728
WILSON, NORTH CAROLINA 27894
TELEPHONE (252) 399-2823
Fax: (252) 399-0904

June 5, 2012

Ming-Tai Chao, Environmental Engineer II
Permitting Branch - Solid Waste Section
Division of Waste Management
ENR Building
1646 Mail Service Center
Raleigh NC 27699



Dear Mr. Chao:

This letter is to inform you of two new buildings being constructed at the Wilson County landfill. Wilson County has completed a new maintenance shop and is proposing construction of a Computer Equipment/Electronics and Single Stream Recycling Transfer Building. Enclosed please find drawings showing the locations of the new buildings along with information regarding the recycling contractors we will use.

The maintenance shop will be for the repairs of county equipment and vehicles. The old maintenance building will be used for storage of electronics material to be recycled. Once the new recycling building is built, the electronics will be removed. The building will then be used for storage of erosion control repair material.

The Computers Equipment/Electronics and Single Stream Recycling Transfer Facility will be used to transfer material out of county for disposal. The county has plans to store computer and electronics equipment on pallets for removal to Creative Recycling in Morrisville, NC. Creative Recycling will come in once a week for removal of this material.

The single stream material will consist of aluminum/steel cans, glass/plastic bottles and paper products. It is estimated that we will process approximately 2,500 tons annually. The material will be disposal of by local municipalities at the landfill. Material will then be loaded up on a tractor and trailer for transport to Sonoco in Raleigh, NC.

Ming-Tai Chao, Environmental Engineer II
Page 2
June 5, 2012

Listed below is Electronic Recycling contact information:

Creative Recycling
Jennifer Rivero
619 Distribution Drive
Morrisville, NC 27560
JRIVERO@crserecycling.com

Listed below is Single Stream Recycling contact information:

Sonoco Recycling
Greg Brown
111 South Rogers Lane
Raleigh, NC 27610
gregory.brown@sonoco.com



Please contact me if you have any questions regarding this matter.

Sincerely,





Andy Davis
Solid Waste Director
adavis@wilson-co.com

AD/mrw
Enclosures

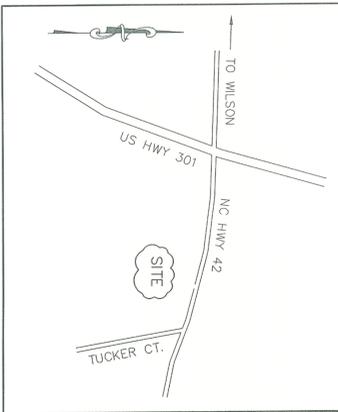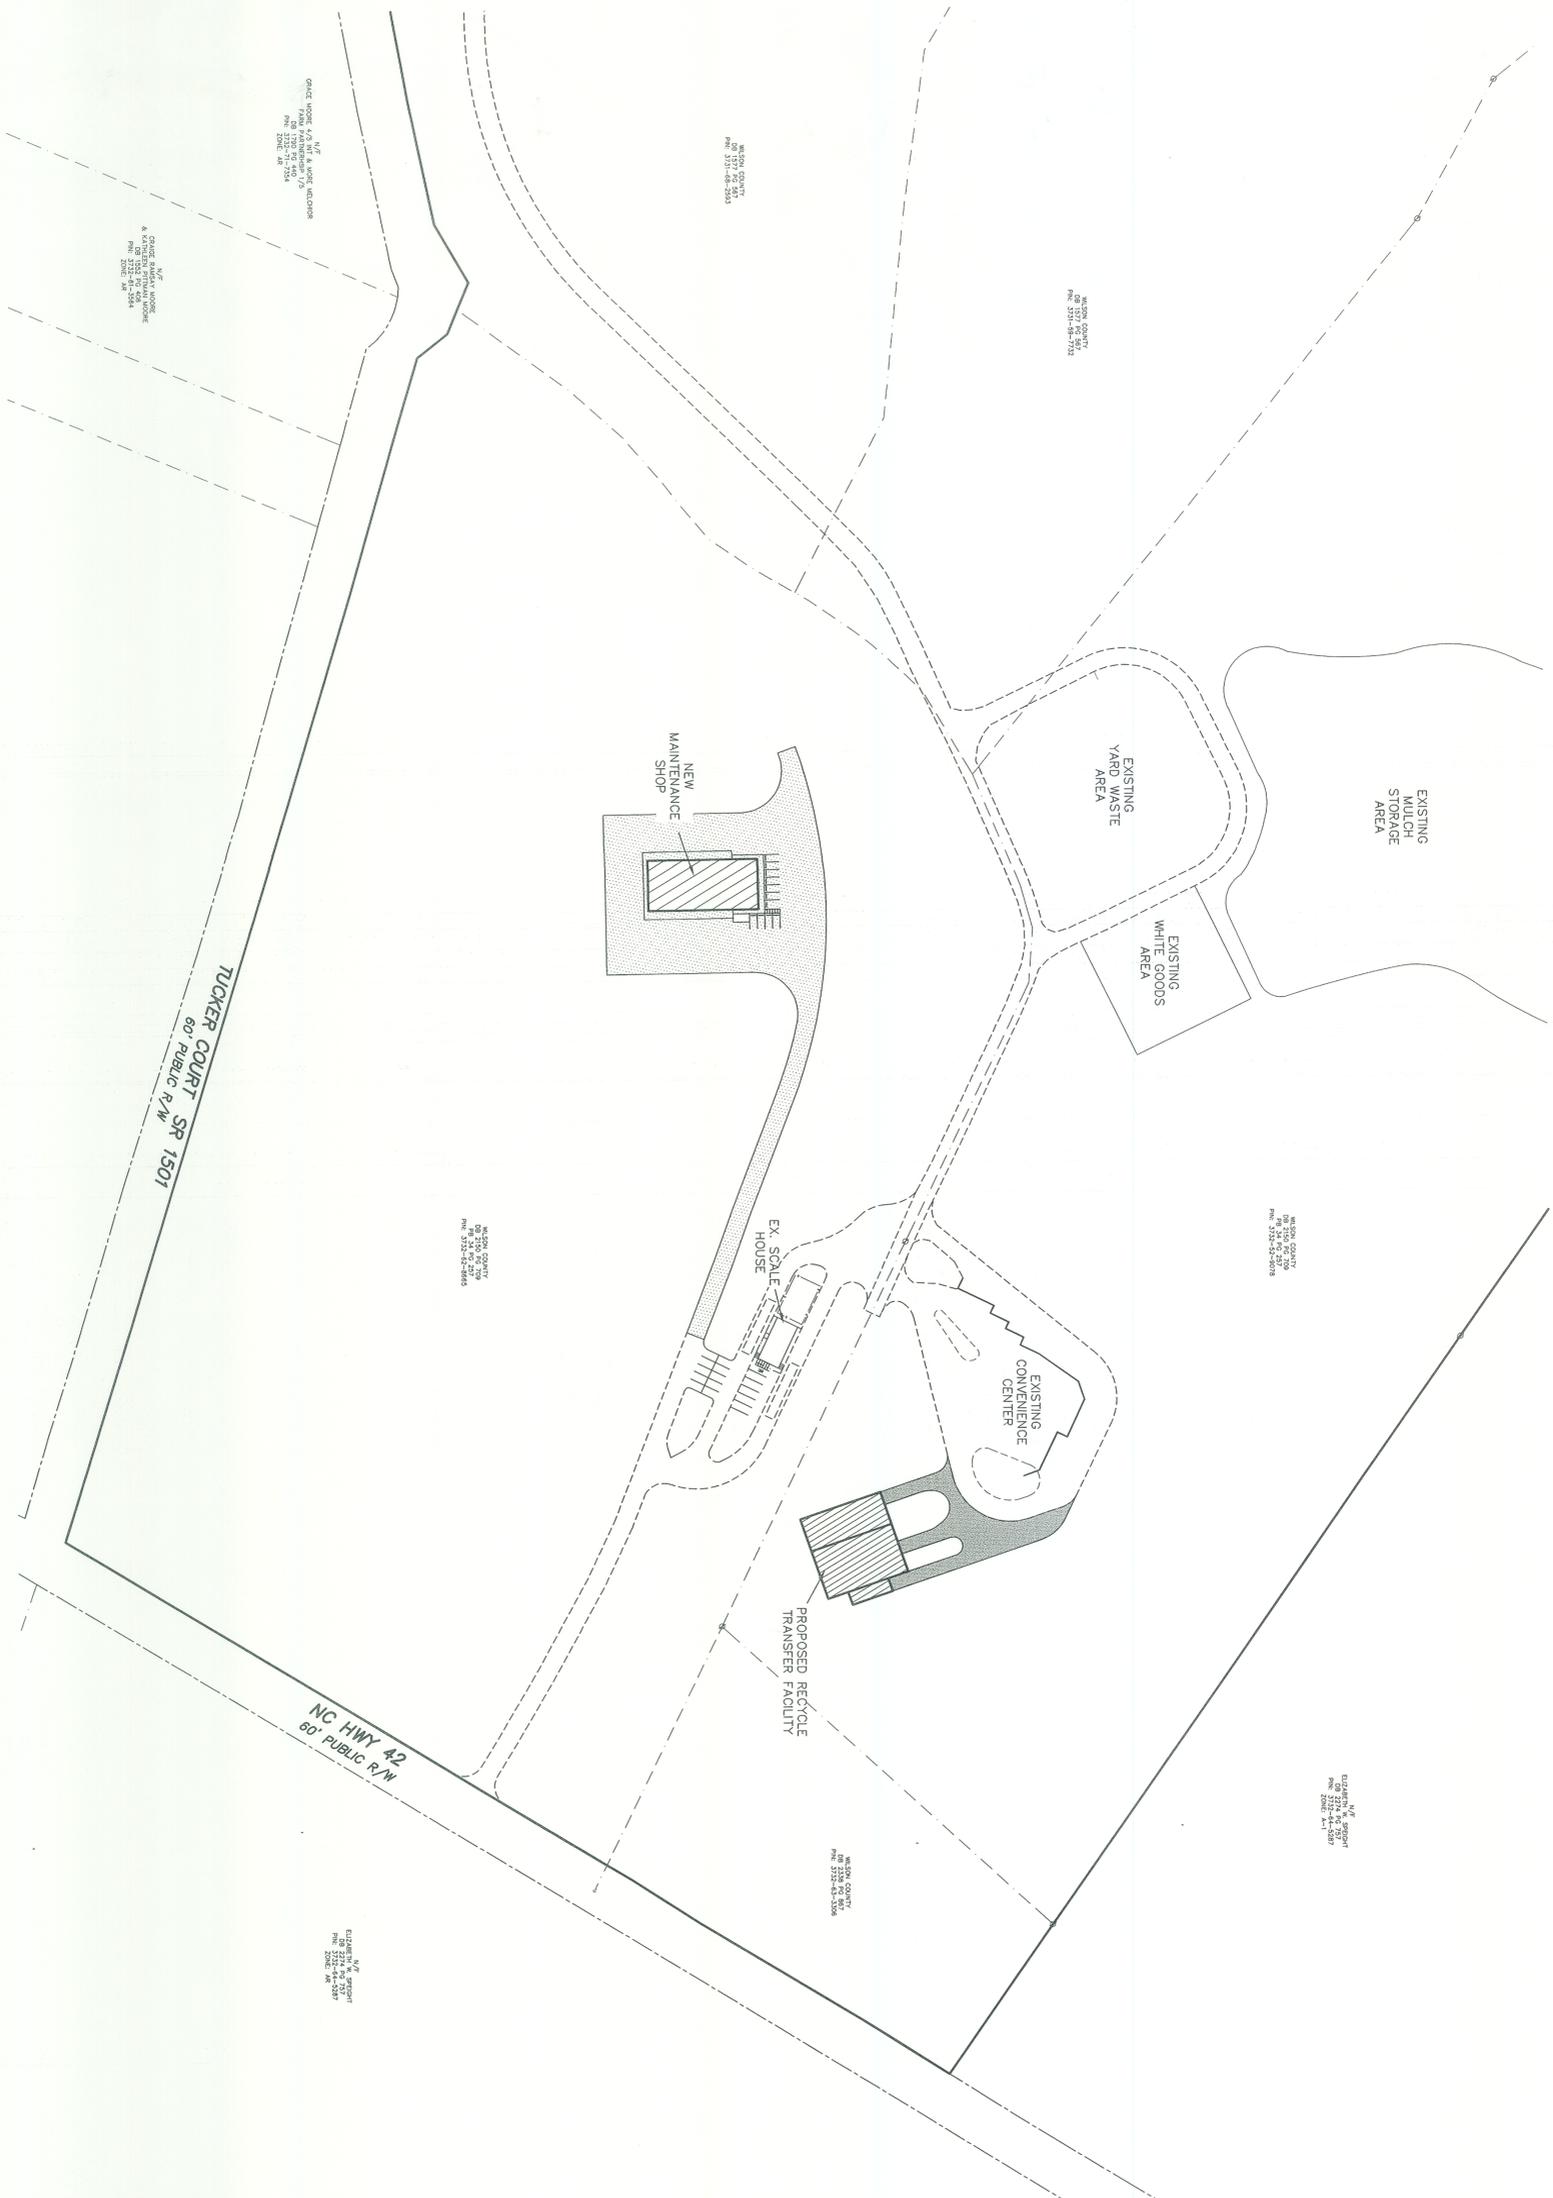

NOTE: SEE SHEET 2 OF 2 FOR OVERALL BOUNDARY OF LANDFILL

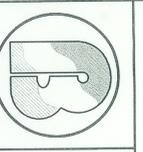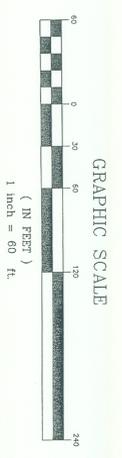

BARTLETT
ENGINEERING & SURVEYING, PC
1906 NASH STREET NORTH
WILSON, N.C. 27893-1726
LICENSE NO. C-1551



FACILITIES MAP

WILSON COUNTY LANDFILL
2400 NC HIGHWAY 42 EAST

DATE: MAY 2012
SCALE: 1" = 60'
REVISIONS:

PROJECT: 11195 WILCO
CLIENT CODE: PNI
FIELD BOOK: 529
SURVEY BY: TELCO

GARDNERS TOWNSHIP WILSON COUNTY
NORTH CAROLINA ZONE: AR
PIN # 3732-52-9078 SHEET 1 OF 2

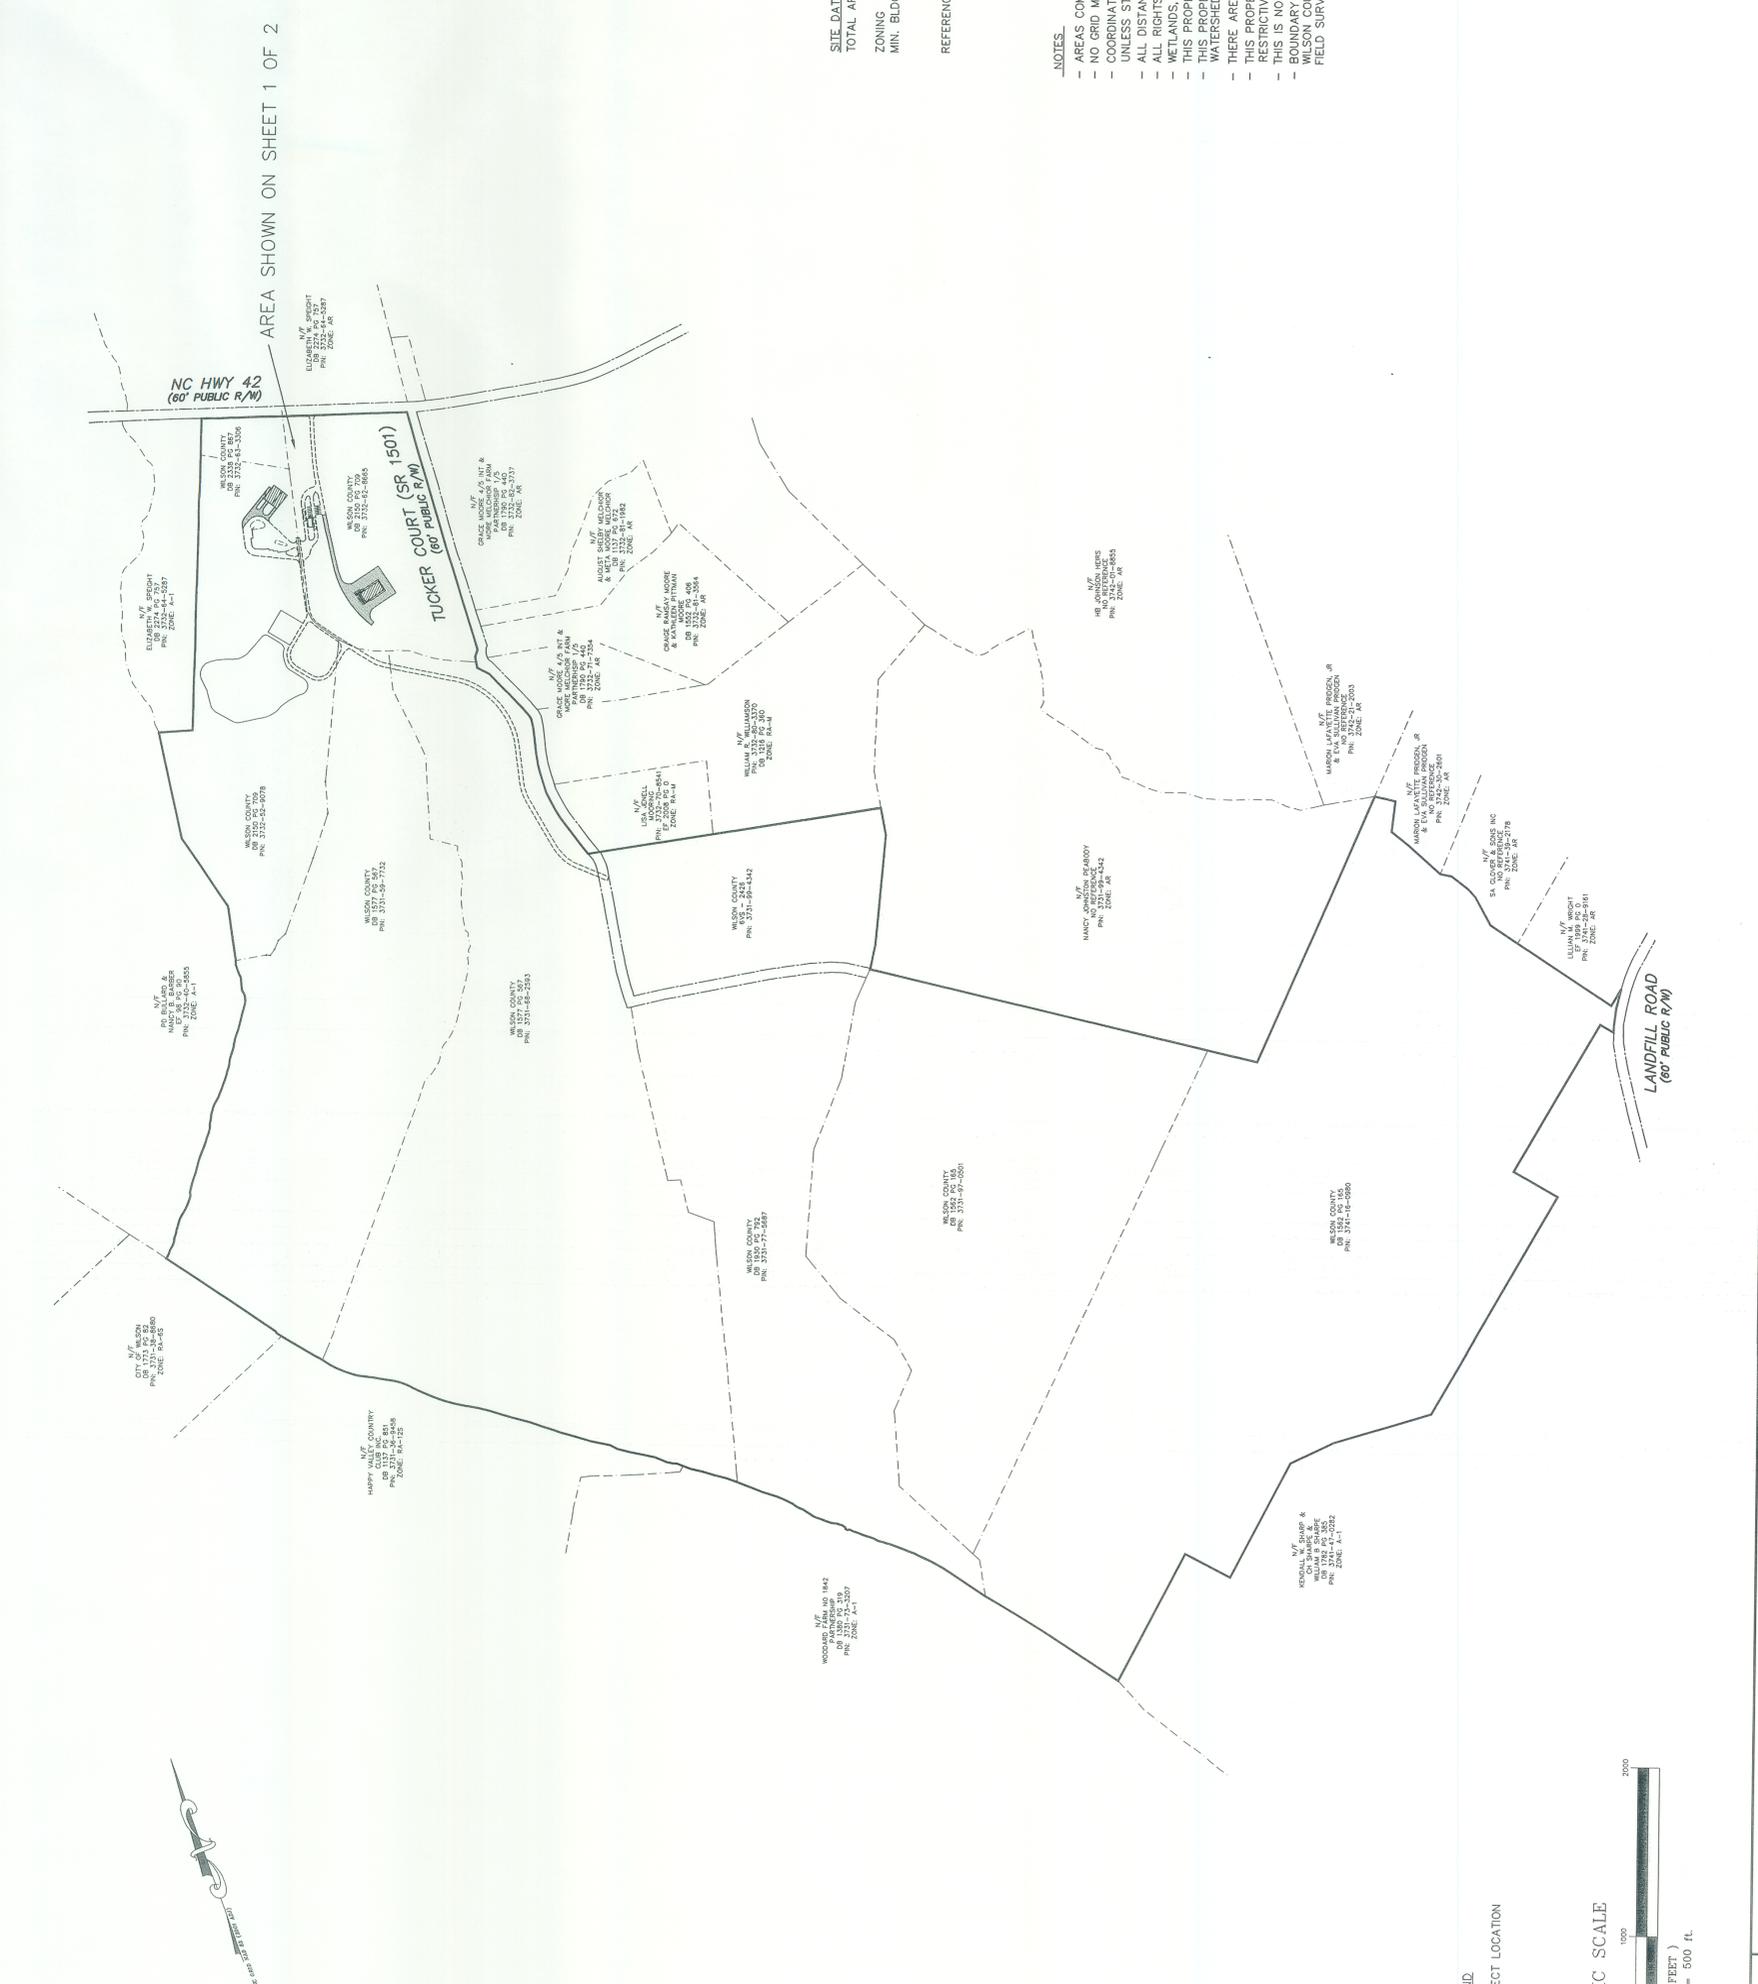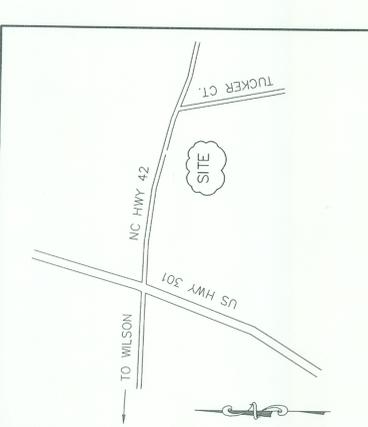

AREA SHOWN ON SHEET 1 OF 2

SITE DATA

TOTAL AREA 709± ACRES

ZONING AR

MIN. BLDG. LINES FRONT 35' SIDE 15' REAR 30'

REFERENCE: DB 1562 PG 165 DB 1577 PG 567 DB 1930 PG 792 DB 2150 PG 709 DB 2338 PG 667

- NOTES**
- AREAS COMPUTED BY COORDINATE CALCULATIONS
 - NO GRID MONUMENT FOUND WITHIN 2000'
 - COORDINATES SHOWN ON PLAT ARE HORIZONTAL COORDINATES UNLESS STATED OTHERWISE.
 - ALL RIGHTS SHOWN ARE HORIZONTAL
 - WETLANDS IF ANY HAVE NOT BEEN DELINEATED
 - THIS PROPERTY IS NOT LOCATED IN A SPECIAL FLOOD HAZARD AREA WATERSHED AREA
 - THERE ARE NO CEMETERIES VISIBLE.
 - THIS PROPERTY IS SUBJECT TO ALL RIGHTS-OF-WAY, EASEMENTS, RESTRICTIVE COVENANTS AND ORDINANCES.
 - THIS IS NOT A BOUNDARY SURVEY.
 - BOUNDARY AND TOPOGRAPHICAL INFORMATION PROVIDED FROM WILSON COUNTY TAX MAPS, NCDOT DIGITAL TOPOGRAPHY, AND FIELD SURVEY BY BARTLETT ENGINEERING & SURVEYING, P.C.



DATE: MAY 2012	PROJECT: 011185 WC	GARDNERS TOWNSHIP	WILSON COUNTY
SCALE: 1"=500'	CLIENT CODE: OVERALL FIELD BOOK	NORTH CAROLINA	ZONE: AR
REVISIONS:	DRAWN BY: CEP	PIN # 3732-52-9078	SHEET 2 OF 2
	SURVEY BY: TB,VP,LP		

WILSON COUNTY LANDFILL

2400 NC HIGHWAY 42 EAST

OVERALL MAP

BARTLETT ENGINEERING & SURVEYING, P.C.
 1906 WASH. STREET NORTH
 WILSON, N.C. 27883-1726
 TELE: (252) 399-0704
 FAX: (252) 399-0804
 EMAIL: info@bartletteng.com

