


- NOTES:**
- All construction methods and materials shall conform to the NCDENR-SWS, and Alamance County Standard Specifications & Details as applicable.
 - Boundary information provided by a field survey completed in 2006, prepared by Boswell Surveyors, Burlington, North Carolina.
 - Topographic and other existing feature data obtained from Alamance County GIS.
 - This project is located in the Alamance County Planning Jurisdiction.
 - This project is located in the Alamance County Planning Jurisdiction.
 - Exact locations, sizes, and material types of existing utilities shall be field verified prior to construction.
 - Existing Conditions are shown based on field surveys and best available record. Any discrepancies shall be reported to the project engineer immediately.

MINIMUM BUILDING SETBACKS:
 Front Setback - 35'
 Side Setback - 10'
 Rear Setback - 20'
 Per Alamance County Planning

Plan Prepared for: Key Properties of Alamance County, Inc.
 818 E. Hanover Rd
 Graham, NC 27253
Contact: Phil Martin @ 336.576.5665

SITE DATA
 Property Owner Information:
 Hanover Road Properties, Inc.
 4047 Gates Loop Rd.
 Burlington, NC 27217
Contact: Phil Martin @ 336.576.5665

Existing Uses: Landfill
Proposed Use: Landfill
Property Area: 47.41 Acres ±
Approximate Existing Total Impervious: 925 sf = Less than 1% of Total Property Area (Based upon GIS Data)


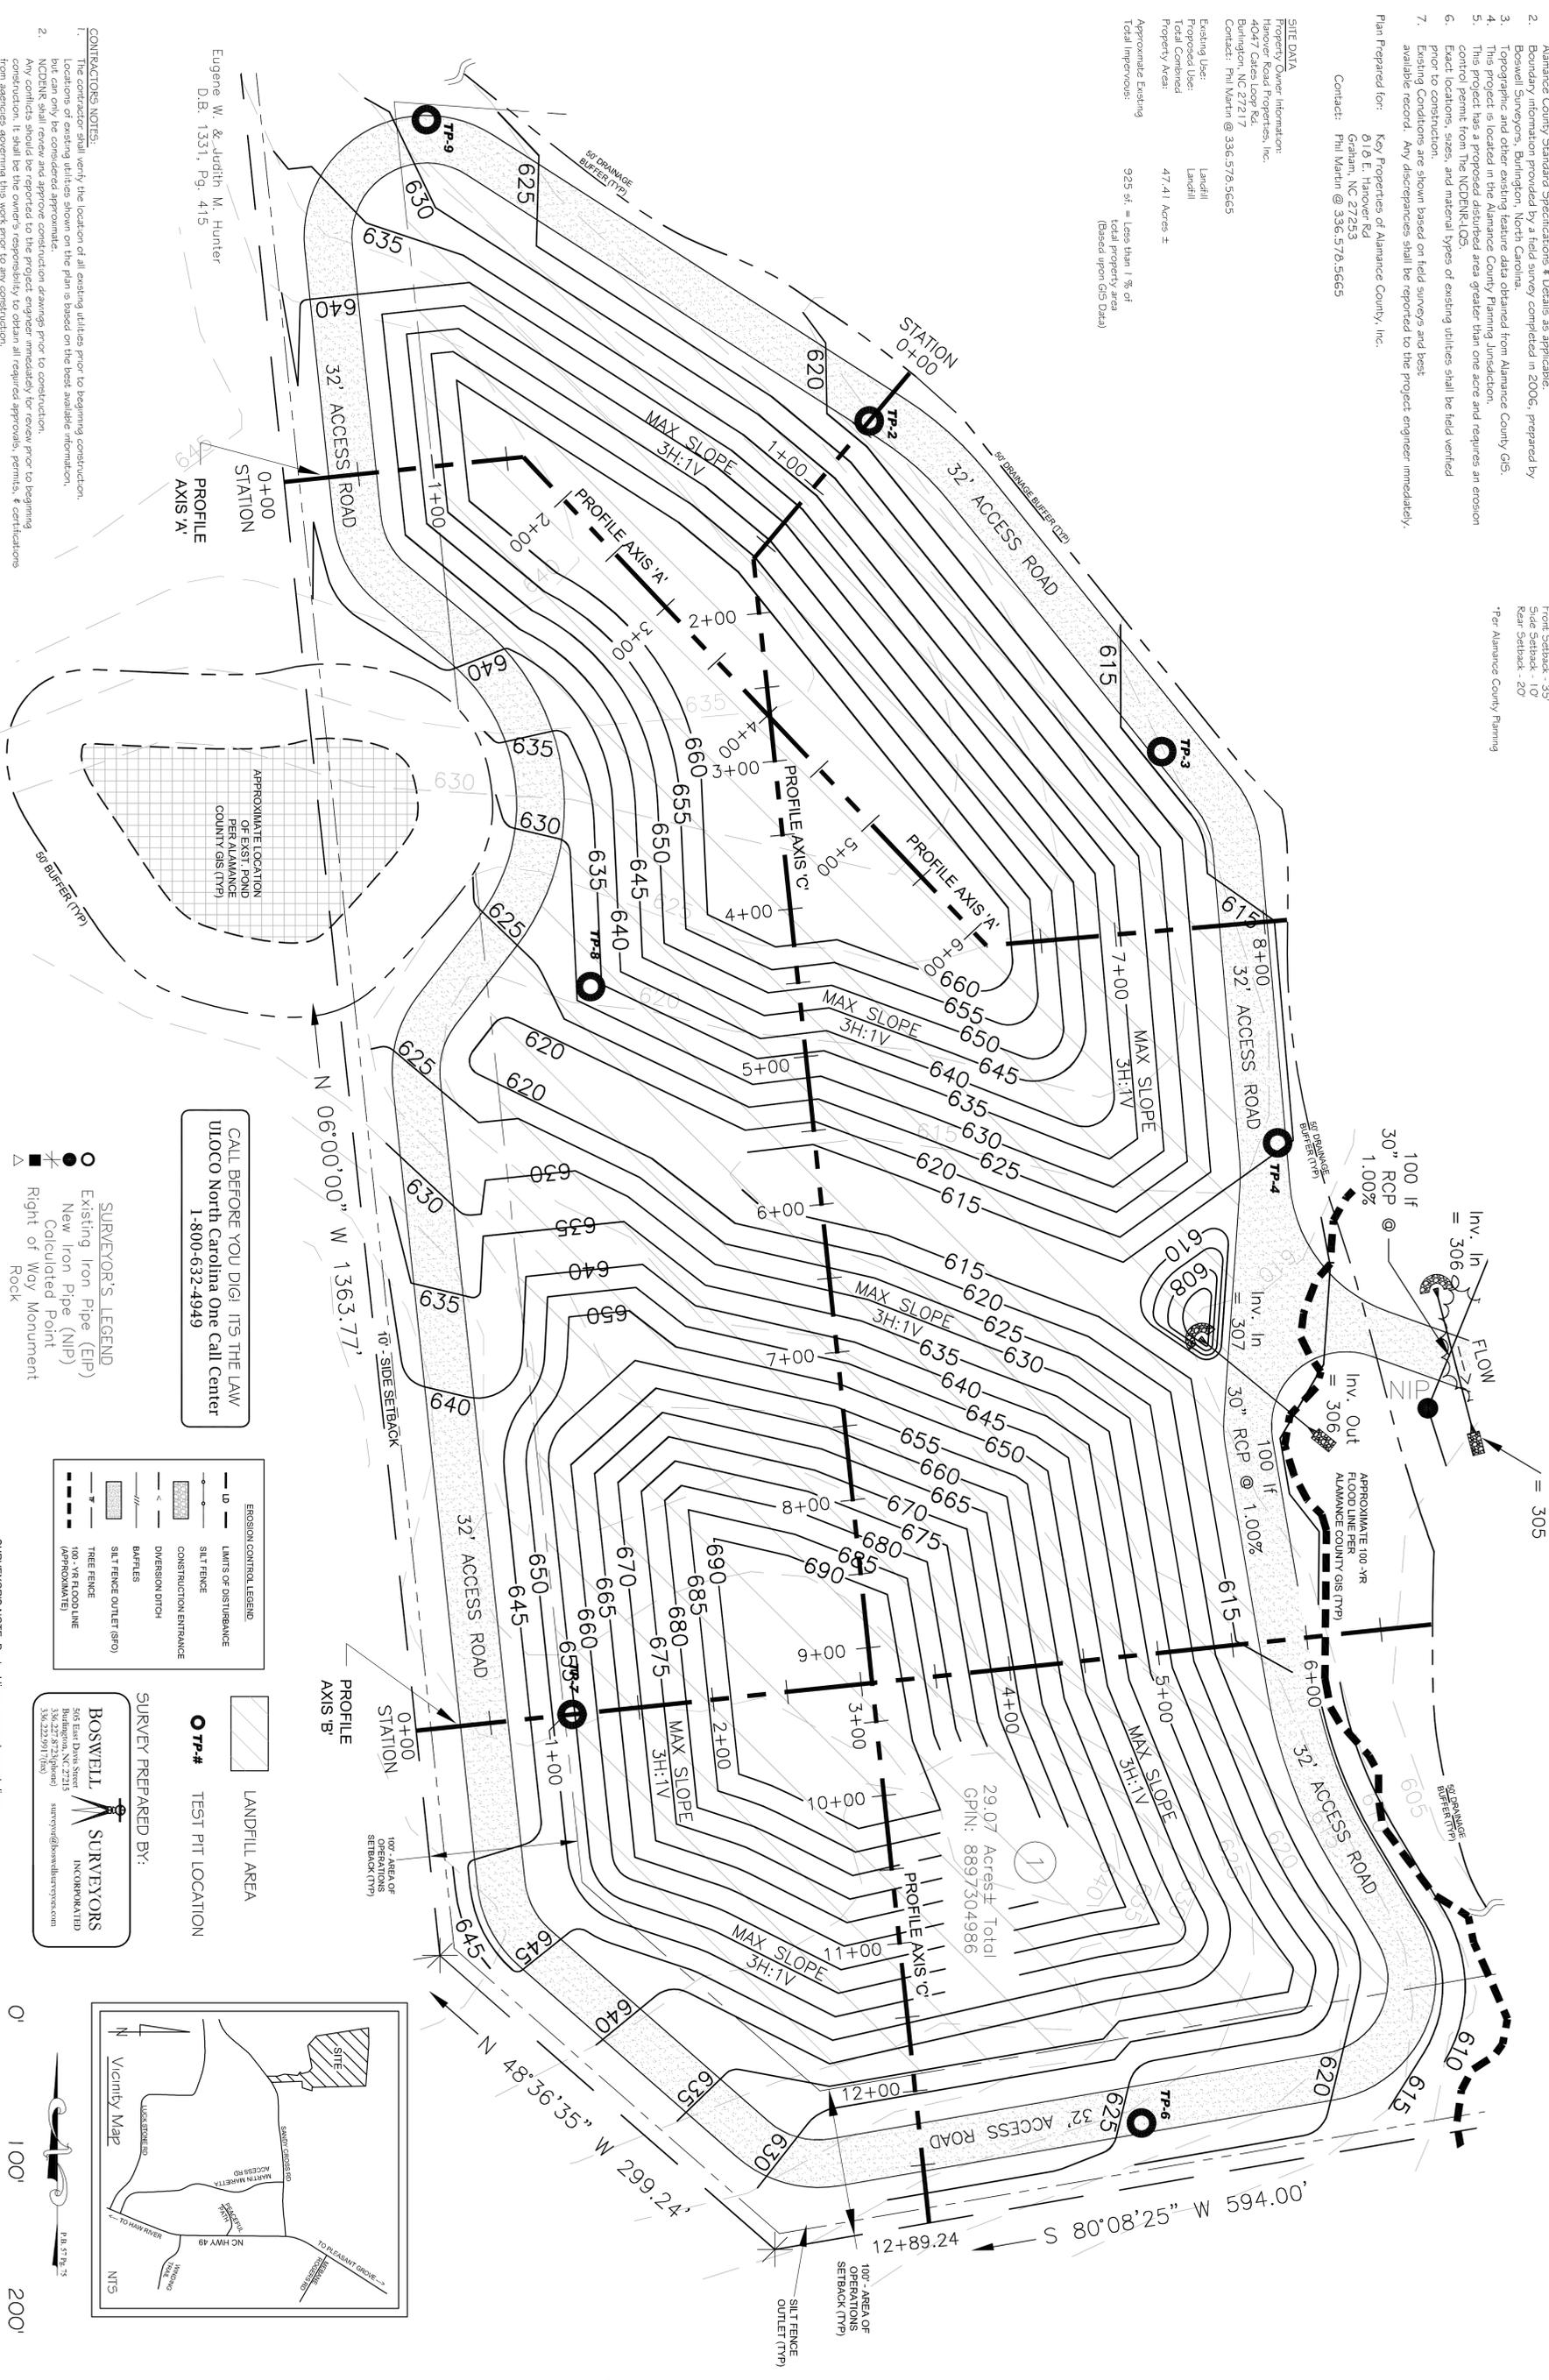


CALL BEFORE YOU DIG! IT'S THE LAW
 UICCO North Carolina One Call Center
 1-800-632-4949

- SURVEYOR'S LEGEND**
- Existing Iron Pipe (EIP)
 - New Iron Pipe (NIP)
 - Calculated Point
 - Right of Way Monument
 - Rock

- EROSION CONTROL LEGEND**
- LD - LIMITS OF DISTURBANCE
 - SILT FENCE
 - CONSTRUCTION ENTRANCE
 - DIVERSION DITCH
 - BAFFLES
 - SILT FENCE OUTLET (SFO)
 - 100'-VR FLOOD LINE (APPROXIMATE)
 - THREE FENCE
 - 100'-VR FLOOD LINE (APPROXIMATE)

SURVEY PREPARED BY:
BOSWELL SURVEYORS
 INCORPORATED
 516 East Davis Street
 Burlington, NC 27213
 336.227.8226 (phone)
 336.227.9710 (fax)
 survey@boswellsurveyors.com

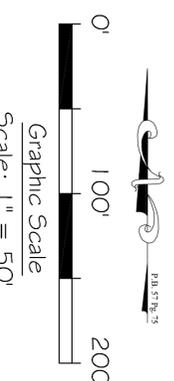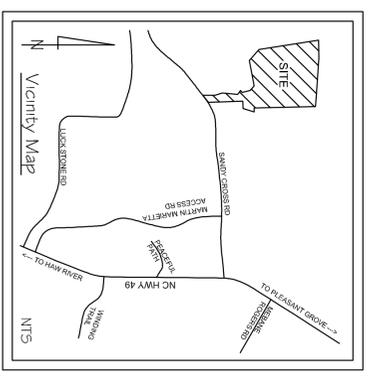

DRAWING INTENDED FOR PRELIMINARY PLANNING AND PERMITTING PURPOSES ONLY.

DATE: 2/6

PROJECT NUMBER: 7-23-13
 SCALE: 1" = 50'
 SMD
 DRAWN BY: USA

PROJECT NUMBER: 1-13-1006

Landfill Area Plan View

LCID LANDFILL
 Pleasant Grove Township: Alamance County, North Carolina

THE L.E.A.D.S. GROUP, P.A.
 505 EAST DAVIS STREET
 BURLINGTON, NC 27215
 336.227.8226 (phone)
 336.227.9710 (fax)
 LEADS@LEADSGROUP.COM
 Land Engineering And Development Services