



An employee-owned company



July 17, 2000

Mr. Mark Poindexter  
North Carolina Department of Environment,  
Health and Natural Resources  
Division of Waste Management  
Solid Waste Section  
1646 Mail Service Center  
Raleigh, NC 27699-1646

**Re: Spring 2000 Analytical Results-Buncombe County Landfills**

Dear Mark:

Enclosed please find the analytical results from the Spring 2000 sampling event for both the old and new Buncombe County Landfills. Per your request, we have reformatted the database and are providing the data in .dbf electronic file format.

Please note that methylene chloride (2 ug/l in MW-8D) and acetone (28 ug/l in SW-3) detected at the new landfill during the Fall 1999 sampling event did not reappear during the Spring 2000 sampling event.

If you have any questions or comments concerning this matter, please give me, or Phil Cook a call at (561) 689-7275.

Sincerely,

**PBS&J**

Geoffrey M. Burke, P.G.

*Sample data ?*

cc: Ed Hilton  
Bob Hunter, Buncombe County

K:/Geoff/Buncombe/spring00data.doc

Lined - Buncombe Co. 11-07 - Recent Data

11-07-00 - Few metals  
- no VOCs

Spring-00 - Few metals  
- no VOCs

11-1-99 SW-3 - Acetone - 28 ppb  
MW-8d - M.C. - 2 ppb


4-26-99 - Few Metals  
- no VOCs

11-17-98 - Few Metals  
- no VOCs


4-30-98 - Few Metals  
- no VOCs

**NOTES:**

1. CONTOURS OUTSIDE OF THE LANDFILL BOUNDARY WERE DIGITIZED FROM THE MORGANTON NORTH USGS 7 1/2 QUADRANGLE MAP (40 FT. CONTOUR INTERVALS). DASHED CONTOUR LINES REPRESENT 20FT. CONTOUR INTERVALS.
2. CONTOURS WITHIN THE SITE WERE DIGITIZED FROM CITY OF MORGANTON TOPOGRAPHY. (1963)

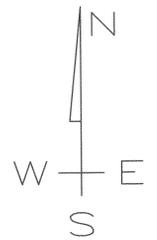

- LEGEND**
- PROPERTY SUPPLIED BY PUBLIC WATER SUPPLY LINE.
  - ⊙ LOTS WITHOUT PUBLIC WATER METER.
  - ⊕ MW-4 EXISTING MONITORING WELL.
  - FACILITY BOUNDARY OF WELL PAIR.
  - CITY OF MORGANTON OWNERSHIP OF SELECTED PARCELS AS OF 1999 (TO BE CONFIRMED)

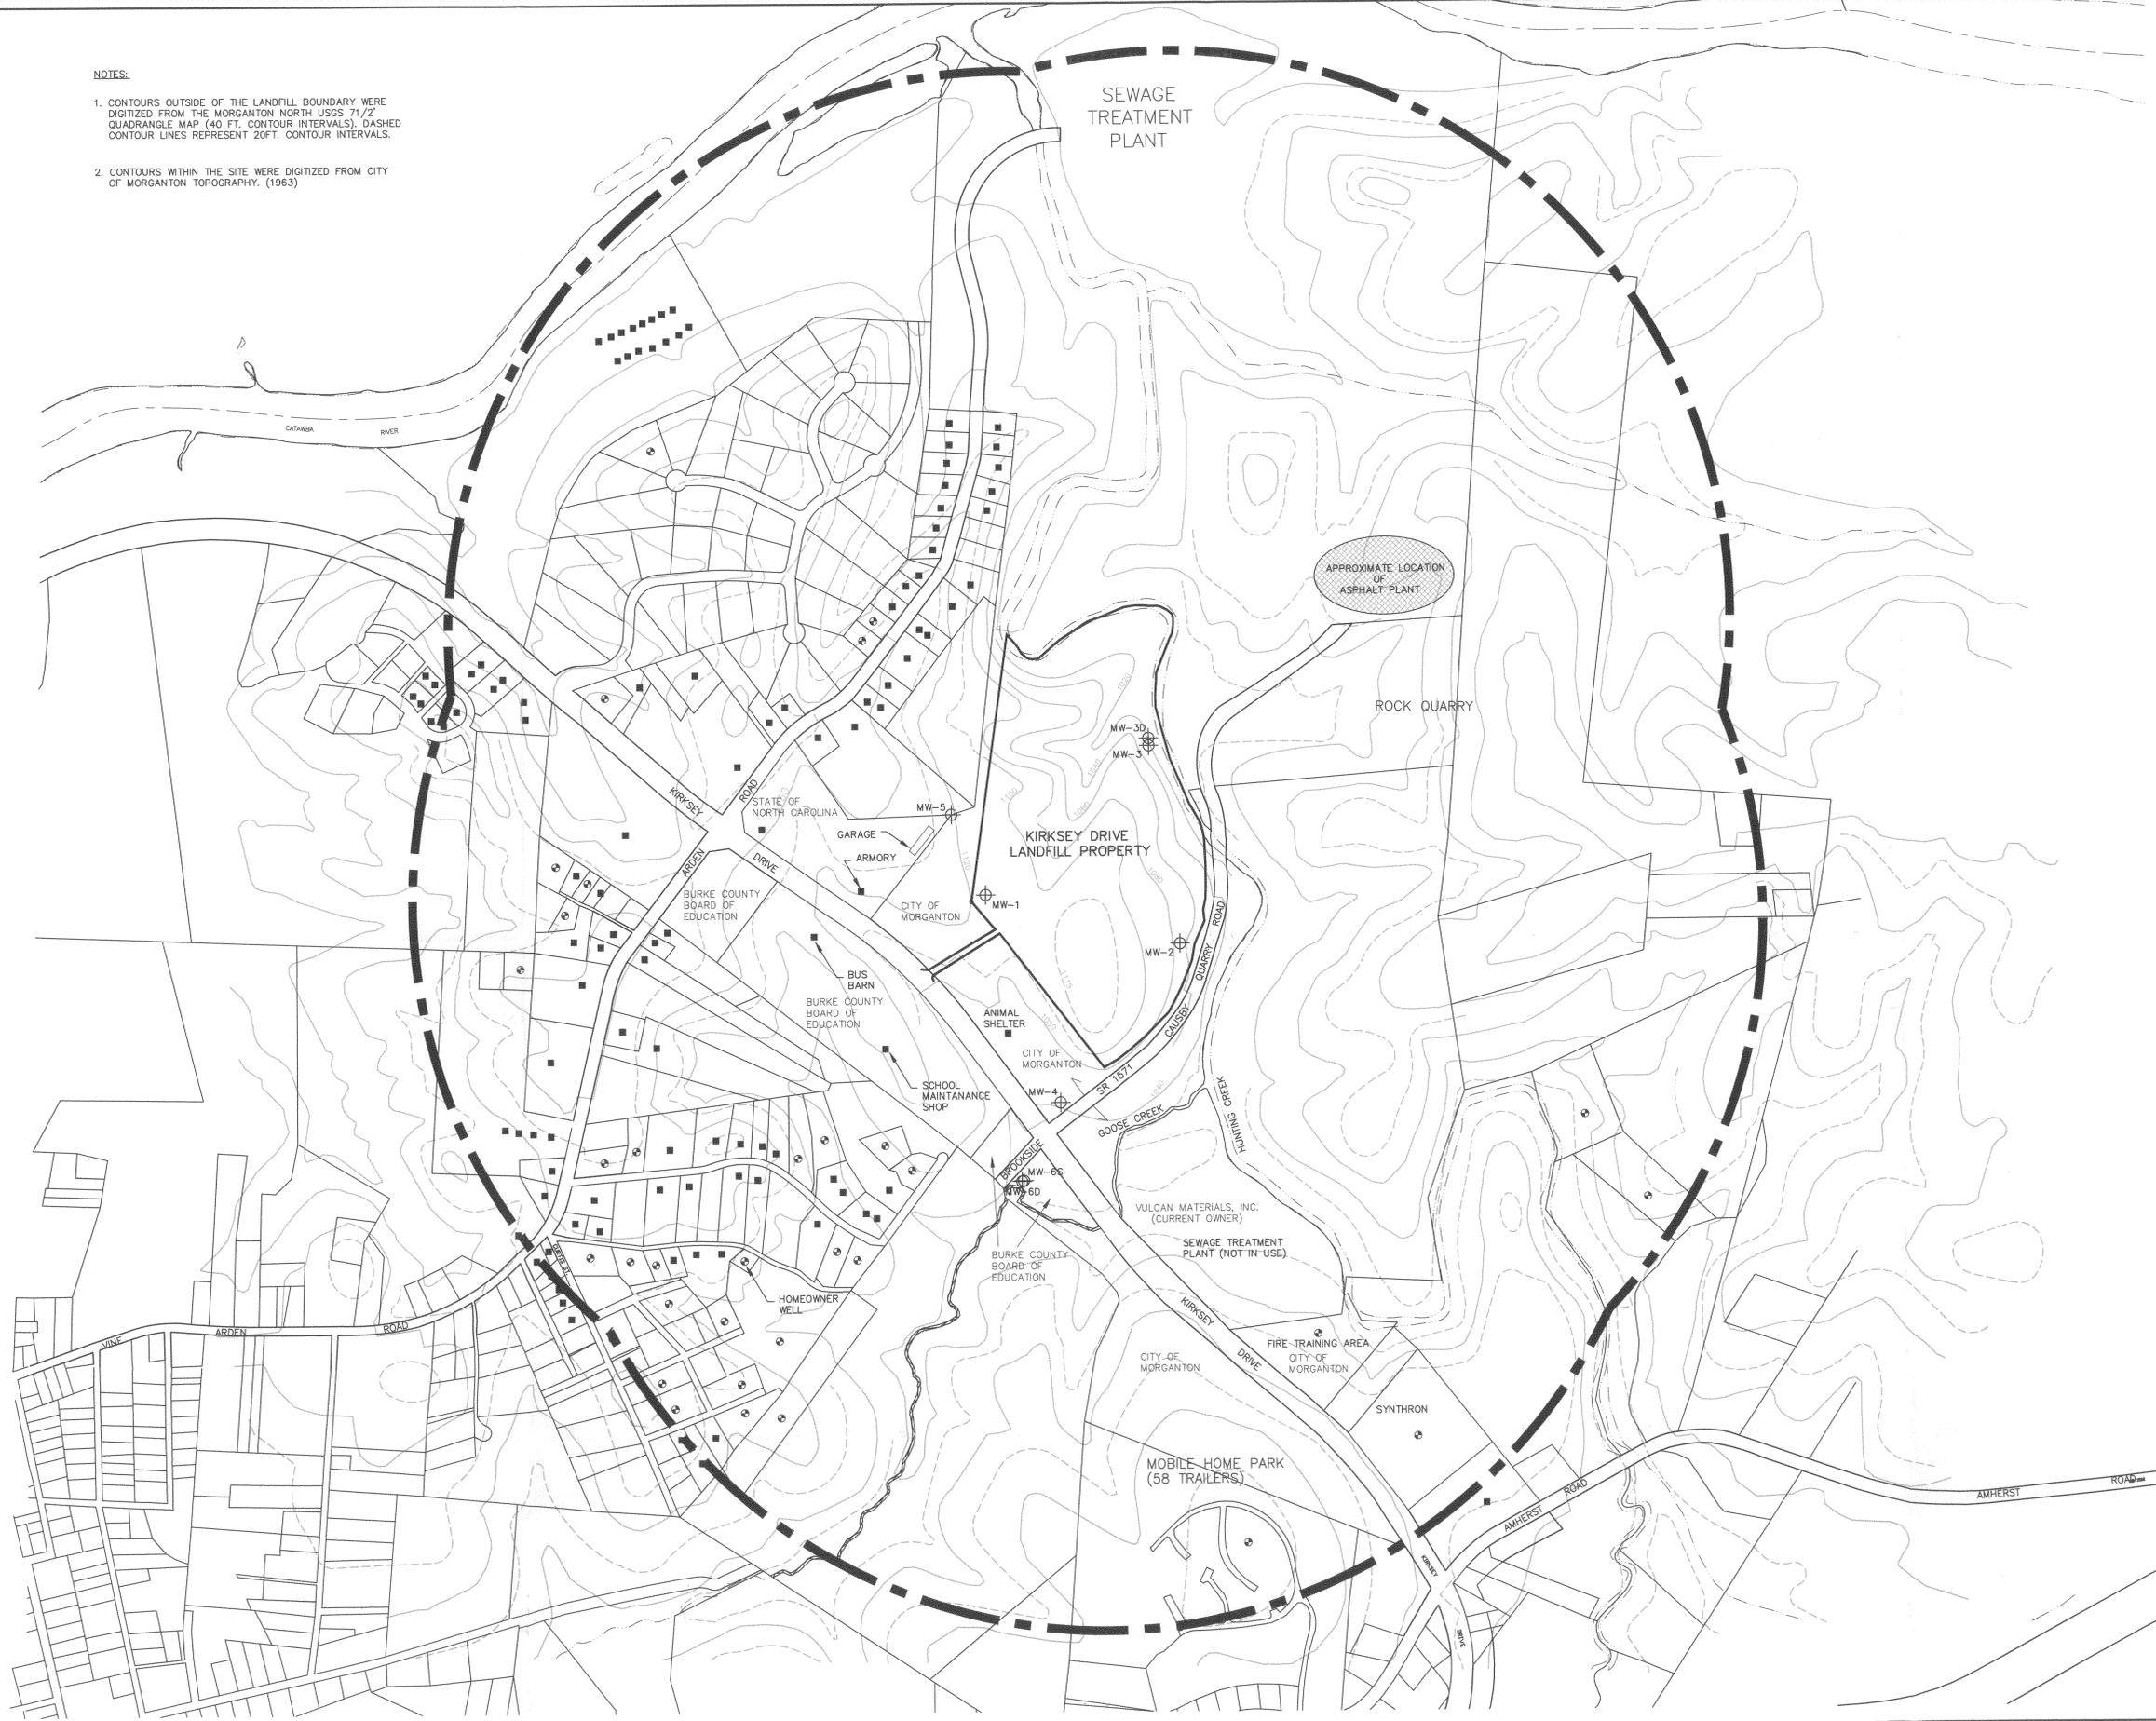

MASTER/BURKE277/TASK 16/KIRKSEY0999

DATE	REVISIONS AND RECORD OF ISSUE	NO	BY	CHK	APP	DATE	REVISIONS AND RECORD OF ISSUE	NO	BY	CHK	APP
6/25/99	ADD PROPERTY OWNERSHIP AND PROPOSED WELL PAIR										
03/05/99	ADD MW-30, 4, AND 5, POT. CONTAM. SOURCES										
08/03/94	CLIENT REVIEW										

DESIGNED: NM/JB  
 DRAWN: CADD/SK/WW/BY  
 CHECKED: NM/JB  
 APPROVED: \_\_\_\_\_  
 DATE: 6/25/99



© 2000 Joyce Engineering, Inc. All rights reserved.

SCALE: 1"=300'  
 PROJECT NO.: 277.15

KIRKSEY DRIVE LANDFILL BURKE COUNTY, NORTH CAROLINA		ATTACHMENT NO.
AREA STUDY MAP WITH PROPERTY OWNERSHIP		1