


**IREDELL COUNTY SOLID WASTE
MOORESVILLE TRANSFER STATION
PERMIT # 49-04T
OPERATIONS PLAN
(Request for Permit Renewal)**

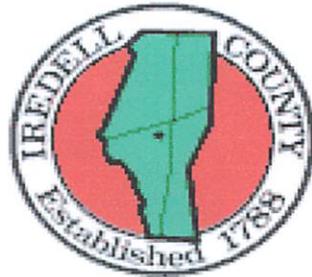


Permit No.	Date	Document ID No.
49-04T	September 11, 2015,	24989

received by a mail
Date: **September 08, 2015**
Solid Waste Section
Raleigh Central Office

February 27, 2015

*Prepared by;
David Lambert*

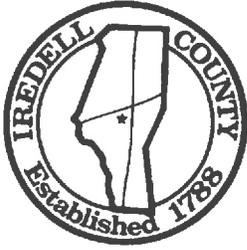

IREDELL COUNTY SOLID WASTE

354 TWIN OAKS ROAD
Statesville, NC 28625
704-878-5430



September 3, 2015

Ed Mussler, P.E.
Department of Environment and Natural Resources
Permitting Branch Supervisor
1646 Mail Service Center
Raleigh, NC 27699-1646

Dear Mr. Mussler:

I am contacting you to provide a hardcopy of the request to renew the operating permit for Iredell County's Mooresville Transfer Station. The station is located in Mooresville NC at 158 MacLeod Drive and serves the town of Mooresville and southern regions of Iredell County. All waste materials and recyclables are transported to our main facility located on Twin Oaks Road in Statesville NC. The station operating permit # 49-04T will expire in February 2016. All invoices or written documents should be sent to my attention at the above address. Please do not hesitate to call or email with any requests. (704-878-5432, dlambert@co.iredell.nc.us)
Thank you.

Sincerely,

David Lambert
Director of Solid Waste
Iredell County

I. INTRODUCTION AND BACKGROUND

This permit application has been created on behalf of the Iredell County Department of Solid Waste for the Solid Waste Handling and Transfer Facility. The intention of this application is to renew the existing permit number (49-04T) for the Municipal Solid Waste (MSW) transfer facility. Operation of this solid waste management facility will be in accordance with the Solid Waste Management Rules, 15A NCAC 13B, Article 9 of the Chapter 130A of the North Carolina General Statutes (NCGS 130A-290, et seq.), the conditions contained in facility permit; and the approved plan. Should the approved plan and the rules conflict, the Solid Waste Management Rules shall take precedence unless specifically addressed by permit condition.

The MSW transfer facility transports its waste to the Iredell County Landfill in Statesville North Carolina, which is a lined waste management facility (Permit number 49-03).

Zoning approval, as well as approval to discharge wastewater effluent into the Town of Mooresville's sewer system, was acquired when the MSW transfer facility was originally permitted in November of 1996. An oil/water separator was added in 2011 to pre-treat storm water and tipping floor track out water before discharge into Town of Mooresville sewer system.

I. FACILITY LOCATION

The Iredell County MSW Transfer Facility is located in Mooresville, North Carolina. The facility, which is owned and operated by the County of Iredell, is located approximately one mile east of US Interstate-77, and accessed from NC Hwy 150, as depicted in Attachment 1.

The street address is as follows:

Iredell County Transfer Station
158 McCloud Drive
Mooresville, North Carolina 28115
Telephone (704) 663-5314

II. FACILITY OWNER

The facility is owned and operated by Iredell County. The key personnel associated with operations are:

David Lambert, Solid Waste Director
354 Twin Oaks Road
Statesville, NC 28687
Telephone (704) 878-5432

Teddy Boller, SW Operations Supervisor
354 Twin Oaks Road
Statesville, NC 28625
Telephone (704) 928-2023

Susan Cornell, Administrative Manager
354 Twin Oaks Road
Statesville, NC 28625
Telephone (704) 928-2023

Rhyn Anderson, Transfer Station Supervisor
158 MacLeod Drive
 Mooresville NC 28115
Telephone – (704-663-5314)

III. FACILITY DESCRIPTION

The Iredell County Facility consists of an enclosed building for MSW transfer, a white goods collection facility, a recycling center, and areas used to accumulate used tires, oil, oil filters and lead-acid batteries until they can be removed for proper recycling. There are also containers for the transfer of: wood and yard waste, cardboard, metal, appliances and construction and demolition materials. Plastic bottles are collected in a 40 yard compactor box. There are plans to incorporate an employee conference/breakroom and supervisors office before the next permit renewal. These facilities are located on Attachment 1.

The main MSW transfer structure is a metal building constructed on a concrete slab and retaining wall. It is enclosed on three sides, keeping one open facade that provides accessibility for incoming vehicles. One of the enclosed sides provides an entrance for service vehicles to the tipping floor. The tipping floor encompasses an area of

approximately 5,250 square feet (75 feet by 70 feet). Transfer trailers are positioned in a loading bay under the tipping floor. Incoming loads are discarded onto the concrete tipping floor where they are compacted into the transfer trailer located on the lower level. Wastewater that is generated from normal activities and from regular washing of the tipping floor is collected through drains in the tipping floor or through a catch basin and oil/water separator. These drains along with those on the lower loading bay empty into the Mooresville City sanitary sewer line. Any solid waste not removed from the transfer station will be stored in an enclosed transfer trailer overnight. The aforementioned structure is shown on Attachment 1.

IV. SOURCE, TYPES, AND QUANTITIES OF WASTE

The source of municipal solid waste will be from residential, commercial, and industrial facilities located within Iredell County. The MSW handling and transfer facility will be used solely for the handling and conveyance of municipal solid waste generated within Iredell County. The Facility will only accept solid waste as defined in G.S. 130A – 290(18a). Any hazardous, liquid, or other prohibited materials found in the waste stream shall be removed and held for proper disposal. The waste will be transferred to the site in publicly and privately owned vehicles of various types and sizes.

In FY 2013-2014 the monthly average was 3,761 tons per month. However the three preceding years respectively were 3,650 month; 3,728/month and 4,031 per month. Tonnage is anticipated to average upwards to 4,000 per month and occasionally may exceed that in the future. Recycled tonnages have decreased somewhat to 3,085 tons last fiscal year, most likely due to Town of Mooresville starting a more aggressive curbside program.

V. OPERATION PLAN

A. General

The Iredell County Transfer Station will be open Monday through Saturday from 7:00 a.m. until 6:30 p.m., as well as Sundays from 2:00 p.m. until 6:30 p.m. The facility will be closed in the observance of the following holidays: New Year's Day, Good Friday, Easter Sunday, Memorial Day, Independence Day, Labor Day, Thanksgiving Day, and Christmas (one or two days, depending on calendar).

Waste collection and transportation vehicles are weighed in at the scale house. If weights are not known for the vehicle they are again weighed upon departure. Signs will be posted directing traffic to the proper areas for disposal of the respective material. MSW will be unloaded onto the tipping floor, where it will be gathered and moved into the transfer trailer. The operator will keep a log of all the daily activities. The station operator, who is responsible for observing the contents of each load, will take action if unsuitable waste is received.

Other activities that occur at the transfer facility include:

- Tires are accepted from non-commercial sources only. They are placed in a roll off container which is taken to the main landfill's tire collection area when full.
- The Recycling/drop-off area consists of roll off containers, 4 cubic yard dump bins and a compacter container which is labeled for disposal of source separated materials. These are transported to the Twin Oaks Facility on as needed basis or directly to recycling markets on occasion..
- Used lead-acid batteries are collected in a designated location. These batteries are stored on a plastic pallet with spill containment adjacent to the main MSW facility. In general, the batteries are removed once a week.
- Used oil is collected in an aboveground 500-gallon steel tank located under a roofed structure, and stored until proper disposal. Antifreeze is also collected at the facility in two 55-gallon barrels that are adjacent to the oil tank. These materials are removed from the site on a bi-monthly basis. If needed, this removal rate is raised or lowered. Oil Filters are collected in 55 gallon barrels and are removed by the used oil vendor.
- Yard Waste such as grass clippings, leaves, brush, and other debris is collected in two separate roll-off containers located near the main MSW facility. This material may be transported to the County's composting Facility or private permitted composting facilities
- Discarded metal materials are collected in a single roll-off container for hauling to scrap metal vendor. These materials including non-freon appliances are generally removed once per week or as needed.

- Old Corrugated Cardboard (OCC) is collected in one designated roll-off container, until proper disposal can take place. Typically cardboard is removed on a weekly basis, or as required

- White Goods, A white goods facility is located on site and is operated by employee with proper licensing. Both Freon containing and Non- Freon containing appliances are collected and held for processing before shipping to scrap metal vendor. Processing includes the extraction of refrigerants. The handling and disposal of these items are governed by 40 CFR 82 "Protection of Stratosphere Ozone". The discarded materials are removed on a weekly basis. Some precious metals such as copper, brass, aluminum are segregated at this area for shipment to vendor.

- Electronics; The white goods facility also serves for the collection point for electronics as well. Electronics delivered by the public are set off on the dock and employees separate as to type, consolidate and palletize for shipment. An E-Steward or R-2 certified vendor picks up all collections.

- Construction and Demolition materials are collected in three designated roll-off containers. These materials are stored until proper disposal can occur, which is typically on a weekly or as-needed basis.

- The Scalehouse and Office are open during standard operating hours. Vehicles transporting MSW will stop at the scalehouse for weighing before and after trips to the transfer station.

B. Equipment

The equipment, which is used at the MSW Transfer Station, is owned and operated by Iredell County. County personnel will conduct preventive and other maintenance to ensure the equipment remains in good operational condition. The following equipment will be used at the transfer station:

- 2 Backhoes
- 2 Wheel Loaders
- 5 Open-Top Transfer Trucks & Trailers
- 1 Roll-off Truck
- 1 Pickup Truck
- 1 Street Sweeper
- 1 Lawn Tractor
- 1 Skid Steer Loader

Either the backhoe or front-end loader will collect the waste from the facility's tipping floor, then the waste is compressed and loaded into trailers located in the lower level of the transfer station. Based on the current waste volume rates, the transfer station can be managed with one front-end loader.

C. Personnel

County staff will be present at the scalehouse to weigh vehicles in and out. Staff will also be stationed at the transfer areas to over see operations to ensure no hazardous or prohibited waste enters the transfer facility. All employees will be routinely trained in safety issues such as recognizing and managing hazardous waste, fire prevention and firefighting, and other emergency and safety related topics. A qualified person will conduct training. First aid supplies and training will be provided in the facility. All employees will be required to immediately report all work-related injuries and illnesses. All staff members will be provided with the necessary safety equipment including gloves, dust masks, safety shoes, earplugs, safety glasses and related protective items as needed.

D. Waste Transfer

All vehicles will be weighed at the scale and then proceed to the transfer station or appropriate location. A two lane all-weather access road will be maintained between the scalehouse and other structures. Vehicles hauling MSW will back up to the transfer stations loading bay and unload onto the tipping floor over the facility's dock. A visual inspection will then be performed by the transfer station attendant to ensure only authorized waste is accepted. A front-end loader will then push and compact the waste onto the transfer trailer through the loading bay. Once full the transfer trailer will transport the waste to the Iredell County Landfill in Statesville, North Carolina, and an empty trailer will replace the departing trailers.

Outgoing trailers will then be weighed at the scale house for bookkeeping purposes and to ensure no overloaded vehicles will enter NC roads. Weight records of MSW will be maintained at the facility and will be used in preparation for the annual reports submitted to NCDENR Department of Solid Waste.

E. Wastewater Management

The tipping floor will be cleaned daily by sweeping and/or washing down. Wastewater generated as a result of daily operations and daily cleaning of the facility will be collected by a drain in the lower loading bay or at catch basin and oil/water separator located at the tipping floor apron. These drains are then piped into the city of Mooresville wastewater collection system.

F. Hazard and Nuisance Control

Hazard and nuisance control for a MSW transfer station is vital for proper management and efficient operation. The attributing factors to any waste transfer process include prohibited or unauthorized waste materials, fire, odors, disease, vectors, noise, dust, and litter. A short synopsis for each of these items follows:

The **Material Screening** process conforms to NCAC T15A.13B.0302 (2). Key elements of this plan consist of:

- a. Training of facility personnel to recognize regulated hazardous and unacceptable waste, including asbestos materials
- b. Visual inspection of each load that comes into the facility, as well as random checks of loads.
- c. A contingency plan to correctly manage any proscribed waste.

Training of Facility personnel: Anyone working at the scale house and/or transfer station will be trained to identify suspicious, hazardous and unacceptable wastes based on visual and odor characteristics. The Transfer Station Supervisor or any personnel trained to identify and manage hazardous and liquid wastes will administer inspections.

Visual inspections: These shall include observations of each truckload at the scale, unloading their shipment onto a concrete pad, and observations before loading onto the processing area. The truck and driver will be detained if objectionable material is found during the unloading process.

Random load inspections: These will be performed to abide by the minimum requirement of 1% screening of waste. This percentage can be raised depending on the type and nature of the incoming waste. A standard form is used to record and document inspections; please see Attachment 2 at the end of this document.

Methodology for choosing the loads to be examined will be based on:

- The probability that a load may contain proscribed waste based on type of business served or type of hauler involved.
- A random selection process that will ensure any load can be checked.
- The ability to distinguish and check "suspicious" loads.

The shipment will be examined for prohibited and/or hazardous waste:

- Asbestos containing material
- Containers with hazardous labels or markings
- Container with liquids, oils, paints, varnishes, etc.
- Drums or commercial sized containers
- Material with “chemical odors”, dust, powders, smoke, or vapors
- Materials with bright or unusual colors
- Regulated biochemical waste
- Sludges, biomass, etc
- Waste banned from landfill disposal by North Carolina statute or local ordinance.

Fire: The MSW transfer station and associated buildings will be equipped with fire extinguishers. Qualified personnel will conduct routine inspections of the fire prevention equipment. A qualified person will train all staff members in effective fire fighting procedure and fire prevention. There shall be no flammable liquids stored in or around the MSW Transfer Station. A hose and water supply will be provided inside the facility for fire fighting measures, and in the case of a fire, the local Fire Department will be contacted by calling 911.

Litter: The implementation of covered transfer vehicles, staff supervision, and a fenced facility will be used to prevent litter. At the conclusion of each day of operation, all windblown materials resulting from the operation will be collected and returned to the area by the owner or operator. Periodically throughout the day litter control activities may take place.

Odors and Vectors: Measures to be taken to control odors and disease vectors include immediate removal of waste, invariable washing of the tipping floor, and covering of any partial loads which may remain outside overnight. If vectors are discovered, adequate extermination measures will be taken. The tipping floor will be washed at least once per day. The tipping area will be empty and clean at the end of each working day.

Dust: The access road and the area adjacent to the MSW Transfer Station are paved to help lessen the problems associated with dust.

Noise: The tract of land on which the MSW Transfer Facility is located has ample trees to soften most noise pollution. Current levels are not expected to change.

Contingency Plan

The contingency plan is refinement of the emergency response procedures. The contingency plan addresses the specific reasons when you would need to use the plan and lists the duties of the Emergency Coordinator.

G. Iredell County Solid Waste

Mooresville Transfer Station
158 MacLeod Drive
Mooresville, NC 28115

In the event of any of the following, the contingency plan will be implemented by the Emergency Coordinator.

- Fire
- Explosion
- Release of hazardous waste or hazardous waste constituents that may harm human health or reach surface waters.
- Other: Dumping of hazardous waste materials.

Emergency Coordinator

The Facility's Emergency Coordinators are listed in the order, which they would assume authority during work hours. One of these persons will be on duty or call at all times. An Emergency Coordinator has the authority to **implement and carry out** the requirements of this plan.

Primary Emergency Coordinator:

Name: Rhyne Anderson
Address: 155 Ethel Lane Statesville, NC 28625
Contact Number(s): (Work) 704-663-5314
(Cell#) 704-437-0653 (Home) 704-7754271

Alternate Emergency Coordinator:

Name: Phil Alexander
Address: 427 South Magnolia Street Mooresville, NC 28115
Contact Number(s): (Work) 704-663-5314 (Home) 704-663-6089

Alternative Emergency Coordinator:

Name: Mark Cline
Address: 392 Rankin Hill Road Troutman, NC 28166
Contact Number(s): (Work) 704-663-5314 (Home) 704-528-7219

It shall be the responsibility of the emergency coordinator to contact David Lambert, Solid Waste Director 704-878-5432, 704-902-1866, David Martin, Emergency Management 704-878-5353, 704-902-2272,

General Duties in Emergencies:

Handling of Hazardous Waste

1. If discovered before or at time of unloading the material will be refused and it shall be haulers responsibility to deal with according to regulatory rules.
2. If discovered after unloading it will become Iredell County Solid Waste Facility's responsibility to dispose of by the following guidelines.

All Iredell County Solid Waste Personnel Should:

1. Report uncontrolled releases of hazardous chemicals to the outside environment to the Emergency Coordinator.
2. Alert other personnel working in the area to initiate protective measures.
3. Provide details of the release.
4. Contact appropriate local authorities as directed by the Emergency Coordinator.
5. Assist in evacuation if necessary.
6. Barricade areas to prevent entrance.

Emergency Coordinator Duties:

1. Assess nature of the release (type of chemical).
2. Evaluate the effects (immediate), use your Material Safety Data Sheets if such can be obtained quickly.
3. Determine if evacuation is necessary.
4. Help contain spill if there is no danger.
5. Remove incompatible materials to prevent reactions.
6. Call 911 first, and then notify County Emergency Management – David Martin @ 704-878-5353, or 704-902-2272.
7. Notify NCDENR.
8. Iredell County Emergency Management Coordinator will determine if necessary to notify the National Response Center (800-428-8802), give the following information:
 - * Your name and telephone number
 - * Facility name and location.
 - * Time and date.
 - * Type of accident (fire, spill, explosion).
 - * Name of material and amount involved.
 - * Any injuries or hazards to human health or the environment.
9. Coordinate spill cleanup through Iredell County Emergency Management.
10. Ensure spilled material is stored in proper containers, labeled properly, and in a correct storage area.

11. Arrange for shipment and disposal by a licensed hazardous waste contractor.
12. Replaced used emergency equipment, recharge or replace if needed.
13. Record the incident. Maintain records including waste screen record, photographs, shipping manifest.
14. Reviews and updates. Periodic reviews are conducted to maintain a working response plan for our facility. If the contingency plan is implemented, the responses taken during the emergency will be reviewed at a later date for effectiveness and workability. Any changes will be noted in a revision to this plan.

Personnel Training Program

All department personnel receive several types of training. The different types of training include orientation, safety, emergency response procedures, and hazardous waste management procedure. New personnel receive training necessary to safely perform their jobs and respond in an emergency situation.

All New Personnel

New personnel receive instructions that give an overview of facilities operation. Personnel are informed of the potential hazards and proper use of various hazardous materials, tools, and machines. They receive instruction in SW department safety policy, fire prevention, proper use of fire extinguishers, PPE, right to know policy, SW Industry Safety. In addition, as part of the instruction, on the job training is provided.

Hazardous Waste Management Training Program

The hazardous waste management-training program serves to instruct newly hired personnel, cross-train and update current employees. There are four topics in this training program.

1. Introduction to hazardous waste rules and emergency responses.
2. Hazardous waste handling, storage, and labeling.
3. Emergency equipment.
4. Documentation important to hazardous waste management.

Other: We do not generate hazardous waste nor accept it with prior knowledge but may be subject to receiving it from others . Employees are trained to screen in-coming loads of waste for potentially hazardous materials.

ATTACHMENT 1
Facility Plan



ATTACHMENT 2
Screening Report
(next page)

Detailed Screening Report

Site: Transfer Stat Landfill Tipping Floor

Waste Source _____
Address _____

Type waste MSW C&D

Random Suspected Confirmed

Detail: _____

Waste Hauler: _____
Address : _____

Driver name: _____
Signature _____

Ticket # _____ Weight _____
Date: _____ time _____ am/pm

Screened by: _____
Witness (if any) _____

Action Required _____

Notified
Waste Source Hauler Management
Site Management NCDENR
EPA

From: [Mussler, Ed](#)
To: [Chao, Ming-tai](#)
Subject: FW: request for permit renewal 49-04T
Date: Friday, September 11, 2015 8:27:30 AM
Attachments: [Request to renew Permit MTS 2015.pdf](#)

From: David Lambert [mailto:dlambert@co.iredell.nc.us]
Sent: Wednesday, September 02, 2015 11:55 AM
To: Murray, John E <john.murray@ncdenr.gov>; Mussler, Ed <ed.mussler@ncdenr.gov>
Cc: Bradford, Teresa <teresa.bradford@ncdenr.gov>
Subject: request for permit renewal 49-04T

Good morning,

Please find an updated operations plan for Iredell County's Mooresville Transfer Station, permit # 49-04T. The current permit will expire in February 2016. I am submitting this updated plan as an official request for permit renewal. The most significant change to the station has been the addition of a white goods collection facility staffed by an employee with refrigerant extraction certification. We also collect and prep electronics for shipment in a co-located area. Additionally we will be adding an employee conference/breakroom area and a supervisor's office to the main building in the near future. The permit fee should be sent to the attention of myself or Susan Cornell at Iredell Solid Waste Facility, 354 Twin Oaks Road, Statesville NC 28625 or by email to myself or Susan; scornell@co.iredell.nc.us

*David Lambert
Director of Solid Waste
Iredell County*

To touch the earth is to have harmony with nature. - Oglala [Sioux](#)

From: [Murray, John E](#)
To: [Chao, Ming-tai](#)
Subject: FW: additional to Iredell permit renewal request
Date: Friday, September 11, 2015 8:49:39 AM
Attachments: [Iredell.RequestRequest to renew Permit MTS 2015.pdf](#)
[TRANSFER STATION SITE MAP 2015.pdf](#)

Documents submitted to SWS. I have not put them on CARA yet. John

From: Mussler, Ed
Sent: Friday, September 11, 2015 8:29 AM
To: David Lambert; Murray, John E; Bradford, Teresa
Subject: RE: additional to Iredell permit renewal request

Thanks Dave,

Ming Chao will be working on this. He has moved to Winston Salem and John has moved to the beach, so they will be slowly transitioning their work loads

Ed


From: David Lambert [<mailto:dlambert@co.iredell.nc.us>]
Sent: Wednesday, September 02, 2015 2:27 PM
To: Mussler, Ed <ed.mussler@ncdenr.gov>; Murray, John E <john.murray@ncdenr.gov>; Bradford, Teresa <teresa.bradford@ncdenr.gov>
Subject: additional to Iredell permit renewal request

Good afternoon,

I just received this in addition to the packet I sent earlier today supporting our permit renewal request for the Mooresville Transfer Station, permit #49-04T. this drawing shows the proposed additions to our building along with existing features. Thank you.

David Lambert
Director of Solid Waste
Iredell County

To touch the earth is to have harmony with nature. - Oglala [Sioux](#)

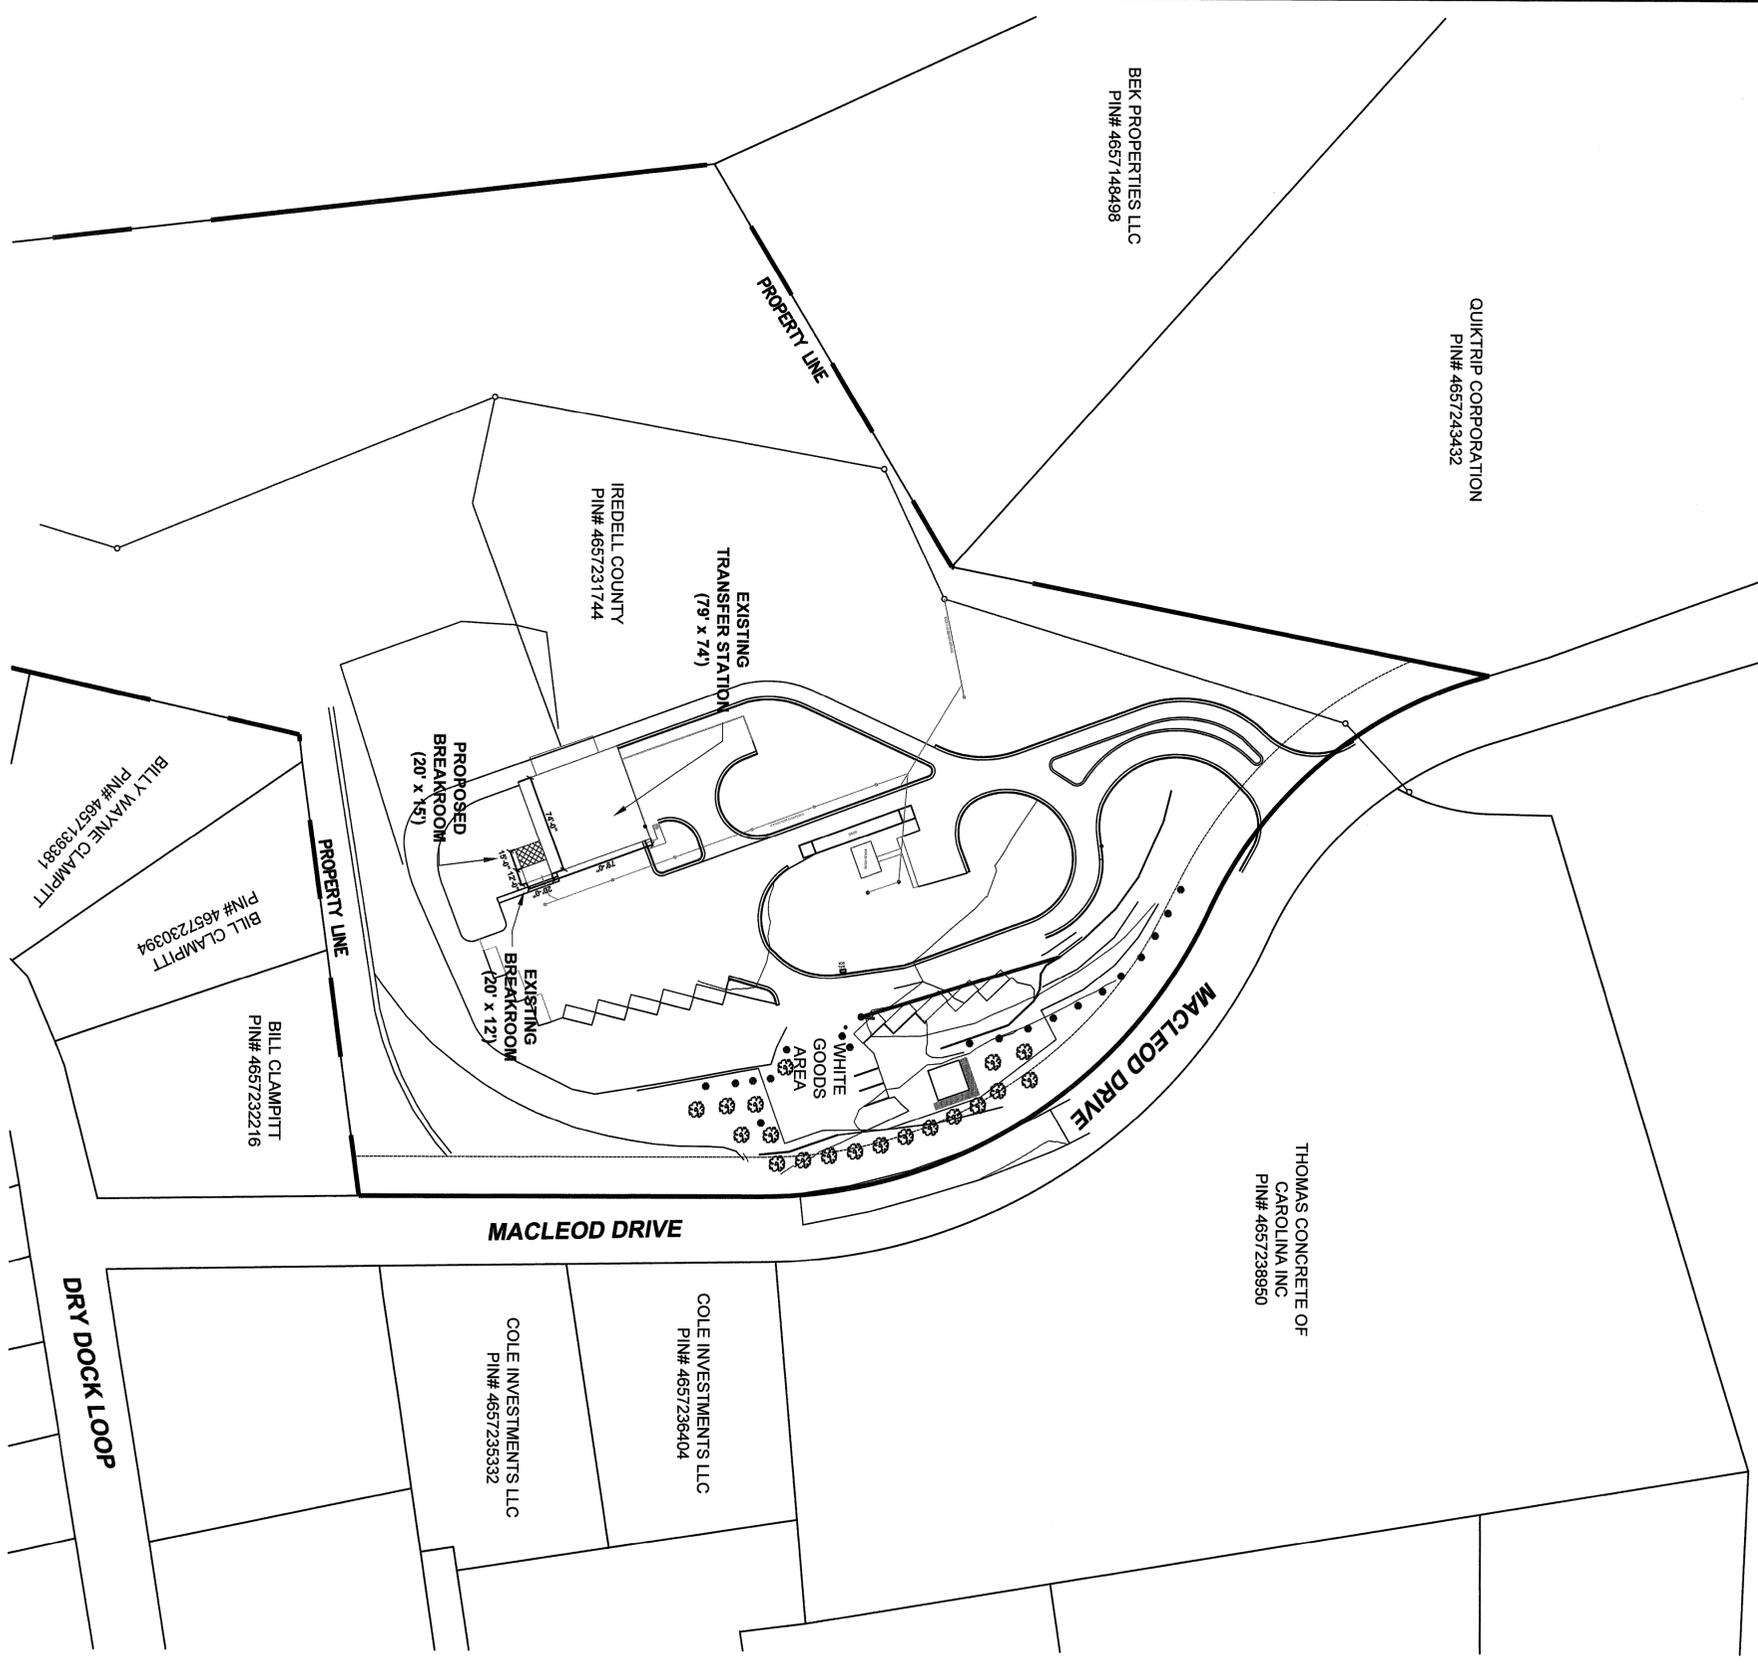

PLAN VIEW
1/64" = 1'-0"



DATE	BY	REV.	DESCRIPTION

PROPOSED TRANSFER STATION ADDITION
OVERALL SITE PLAN

**IREDELL BALER FACILITY AND
MOORESVILLE TRANSFER STATION
BUILDING IMPROVEMENTS
IREDELL COUNTY, NORTH CAROLINA**

Municipal Services Engineering Company, P.A.

P.O. BOX 97 GARNER, N.C. 27529 (919) 772-5393
P.O. BOX 349 BOONE, N.C. 28607 (828) 262-1767

LICENSE NUMBER: C-0281

DRAWING NO. **B5**
SHEET NO. **9 OF 22**

From: [Mussler, Ed](#)
To: [Chao, Ming-tai](#)
Subject: FW: additional to Iredell permit renewal request
Date: Friday, September 11, 2015 8:27:59 AM
Attachments: [TRANSFER STATION SITE MAP 2015.pdf](#)

From: David Lambert [mailto:dlambert@co.iredell.nc.us]
Sent: Wednesday, September 02, 2015 2:27 PM
To: Mussler, Ed <ed.mussler@ncdenr.gov>; Murray, John E <john.murray@ncdenr.gov>; Bradford, Teresa <teresa.bradford@ncdenr.gov>
Subject: additional to Iredell permit renewal request

Good afternoon,

I just received this in addition to the packet I sent earlier today supporting our permit renewal request for the Mooresville Transfer Station, permit #49-04T. this drawing shows the proposed additions to our building along with existing features. Thank you.

*David Lambert
Director of Solid Waste
Iredell County*

To touch the earth is to have harmony with nature. - Oglala [Sioux](#)