



DRAPER CORPORATION
Corporate Offices

Post Office 18100
Greensboro, NC 27419
(919) 852-4200

Ex. 322

January 28, 1993

TO: Kelly C. Gage


Per your request, we have identified four (4) general well locations (2 deep and 2 shallow) which will be put in beginning Friday, January 29, see attached map.

Also, deep well (VE-1) tested clean (EPA 624) and deep well VE-2 tested positive with 19 ppb 1, 2 dichloroethane. These are verbal results from the lab, hard copies will follow as soon as received.

Please review the locations of our additional wells and give me a call with your comments.


Regards,

DRAPER CORPORATION

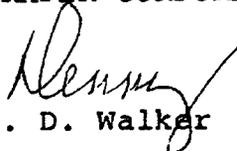
C. D. Walker

CDW:jm

Attachments

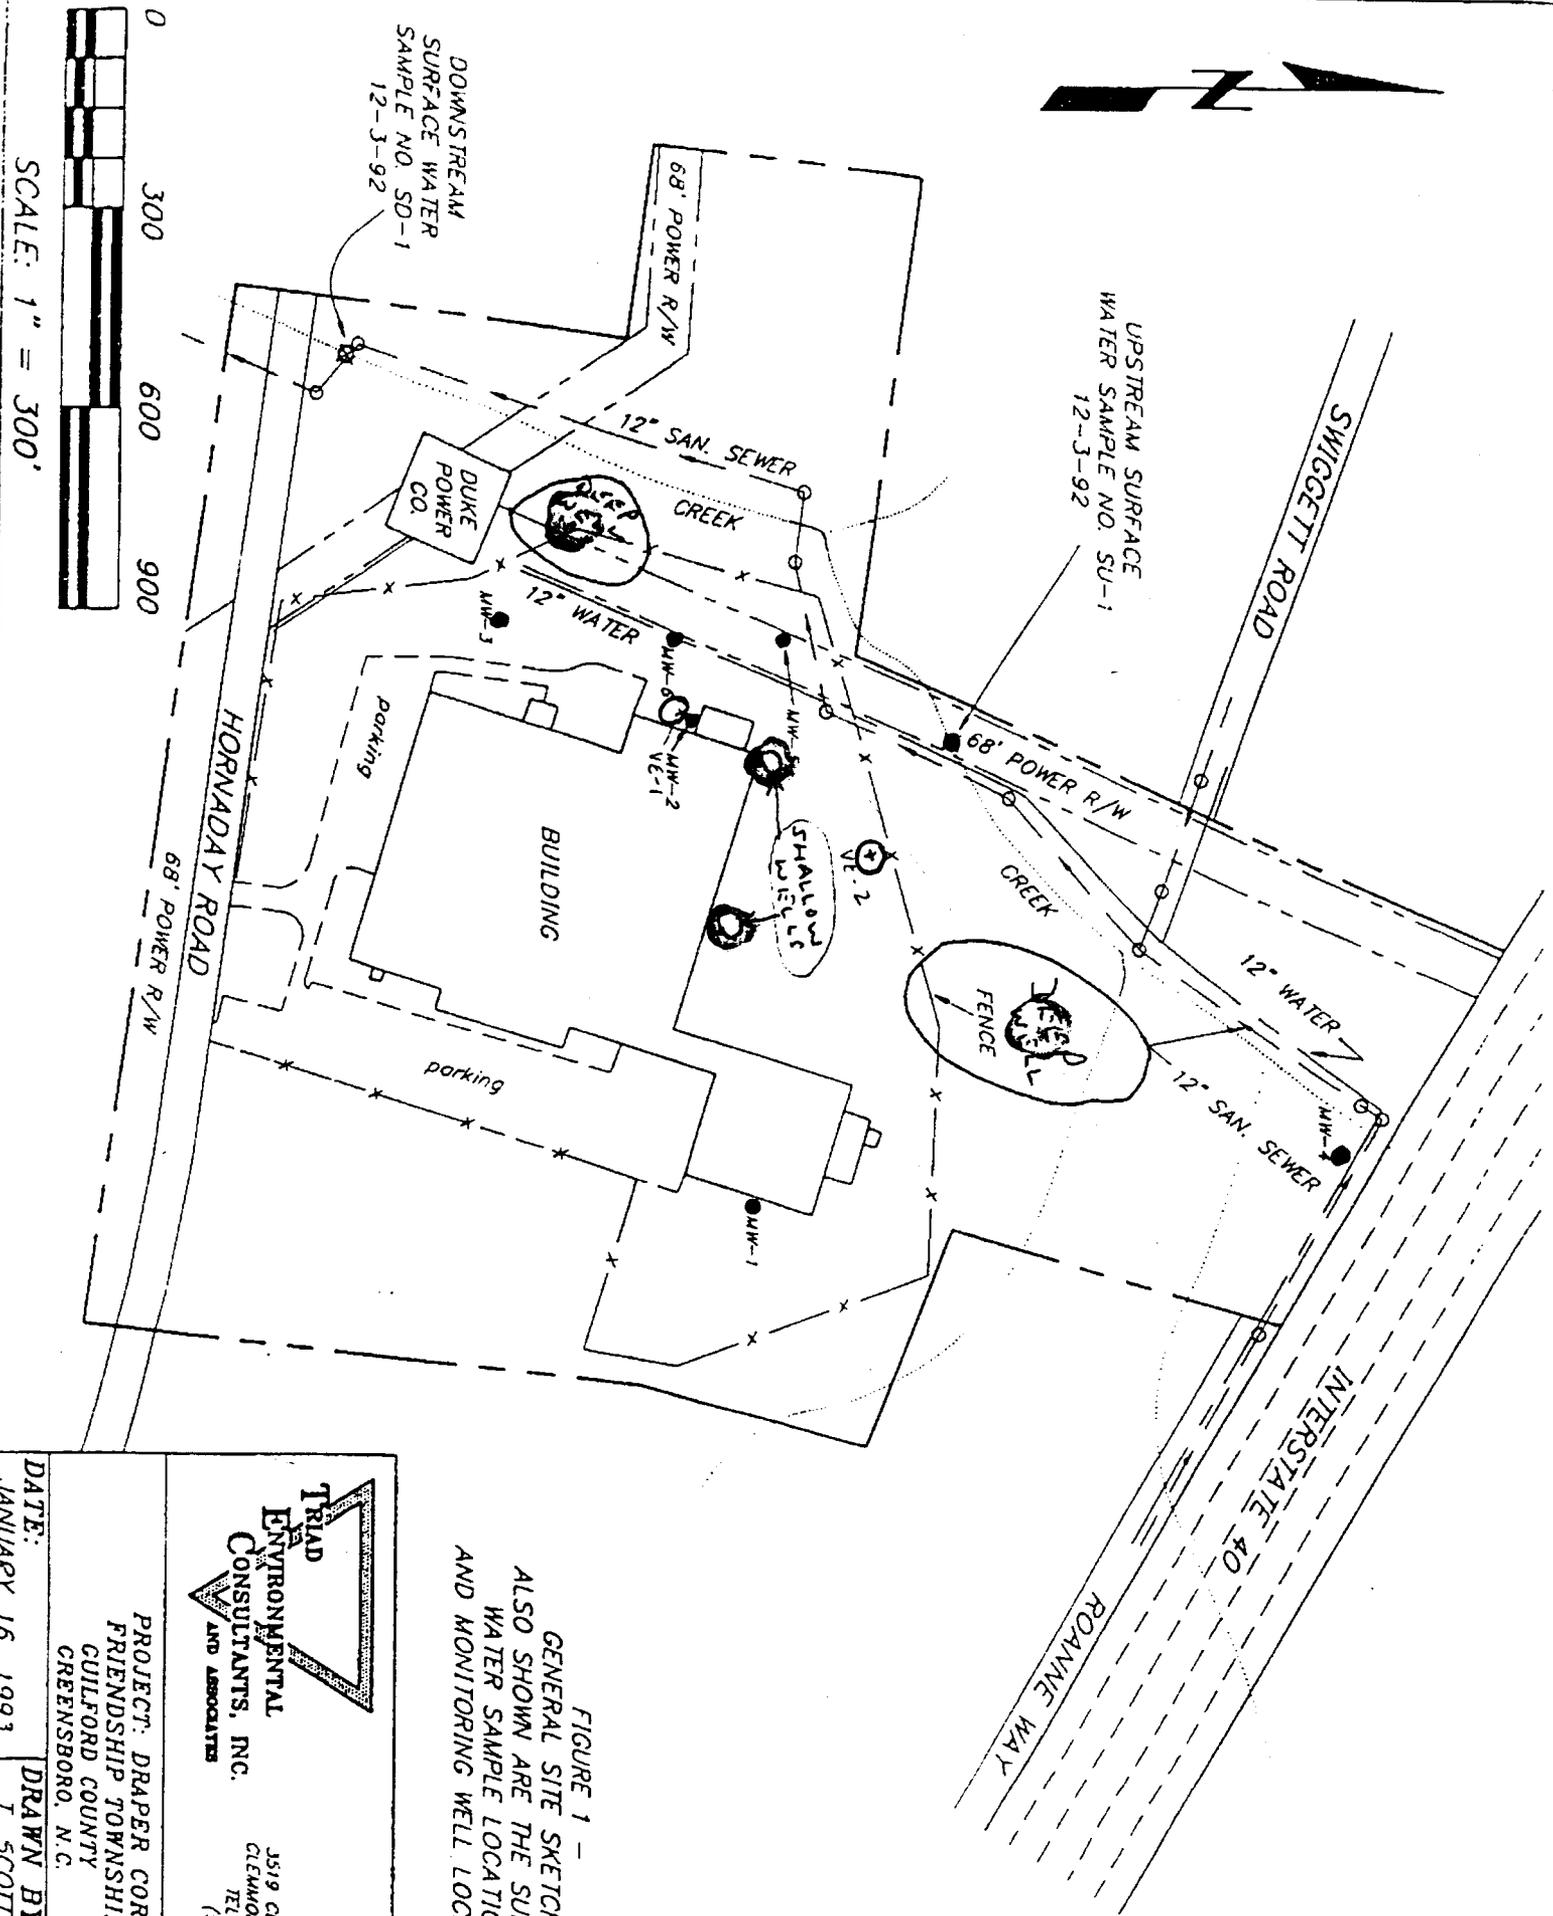

SCALE: 1" = 300'

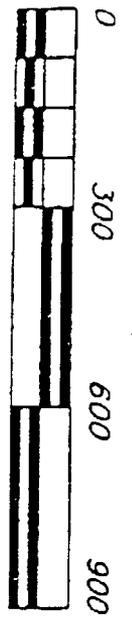


FIGURE 1 -
GENERAL SITE SKETCH.
ALSO SHOWN ARE THE SURFACE
WATER SAMPLE LOCATIONS
AND MONITORING WELL LOCATIONS.

TRAD ENVIRONMENTAL CONSULTANTS, INC. AND ASSOCIATES

3519 CLEMONS RD
CLEMONS, N.C. 27
TELEPHONE 41
(919) 766-0

PROJECT: DRAPER CORP.
FRIENDSHIP TOWNSHIP
CULFORD COUNTY
GREENSBORO, N.C.

DATE: JANUARY 16, 1993

DRAWN BY: T. SCOTT BARROU

TR28L

