

## Site Cleanup Questionnaire

Remediating parties interested in volunteering should prepare this form with the assistance of an environmental consultant. All cooperative parties are eligible for Branch-approved remedial actions. Answer all questions, based on current information, and provide written descriptions where needed.

NCDENR Site Name, City and County Stateline Scrap Metal, Inc. Gastonia, Gaston County

1. Is the site located on or immediately adjacent to residential property, schools, day-care centers or other sensitive populations?  Y  N  
If yes, please explain on a separate page.
2. What is the distance (from site property line) to the nearest residence, school or day-care center? Please attach a map showing the site and nearest residence, school or daycare center. 200 Feet West  
 Y  N
3. Is the site completely surrounded by a locked fence?  
If no, please explain security measures at the site on a separate page.  Y  N
4. Are site surface soils known to be contaminated?  
If yes, or unknown, describe briefly on a separate page.  Y  N
5. Is site groundwater known to be contaminated?  
If yes, or unknown, describe briefly on a separate page.  Y  N
6. Is site sediment or surface water known to be contaminated?  
If yes, or unknown, describe briefly on a separate page.  Y  N
7. Has groundwater contamination affected any drinking water wells?  
If yes, or unknown, please explain on a separate page.  Y  N
8. What is the distance to the nearest downgradient drinking water well? unknown
9. What is the distance to the nearest downstream surface water intake? unknown
10. Are hazardous vapors, air emissions or contaminated dust migrating into occupied residential, commercial or industrial areas?  Y  N  
If yes, or unknown, please explain on a separate page.
11. Have hazardous substances known to have migrated off property at concentrations in excess of Branch unrestricted-use remediation goals?  Y  N  
If yes, or unknown, please explain on a separate page.
12. Has the local community expressed concerns about contamination at the site?  Y  N  
If yes, or unknown, please explain on a separate page.
13. Based on current information, are there any sensitive environments located on the property (sensitive environments are identified in the Remedial Investigation Work Plans section of the IHSB " Guidelines for Assessment and Cleanup" at <http://portal.ncdenr.org/web/wm/sf/sfavailabledocs>)?  Y  N  
  
If yes, or unknown, please explain on a separate page.

14. Based on current information, has contamination from the site migrated into any sensitive environments?  Y  N

If yes, or unknown, please explain on a separate page.

15. Do site contaminants include radioactive or mixed radioactive and chemical wastes?  Y  N

If yes, or unknown, please explain on a separate page.

### Remediating Party Certification Statement

After first being duly sworn or affirmed, I, Brian Lenihan, hereby state that: I am over the age of eighteen, I am competent to make this certification based upon my own personal knowledge and belief, and, to the best of my knowledge and belief, after thorough investigation, the information contained herein is accurate and complete. I am aware that there are significant penalties for willfully submitting false, inaccurate or incomplete information.

Brian Lenihan  
(Signature of Remediating Party Representative)

7-31-12

(Date)

Brian Lenihan, Environmental Specialist  
(Printed Name and Title of Remediating Party Representative)

The David J. Joseph Co.  
(Printed Name of Company)

STATE OF Kentucky

COUNTY OF Jefferson

I, Tanya House, a Notary Public of said County and State, do hereby certify that Brian Lenihan personally appeared before me this day, produced proper identification in the form of LICENSE, was duly sworn and/or affirmed, and declared that he or she is the owner of the property referenced above or is a duly authorized agent of said owner and that, to the best of his or her knowledge and belief, after thorough investigation, the information contained in the above certification is accurate and complete, and he or she then signed this Certification in my presence.

WITNESS my hand and official seal the 31 day of July, 2012

Tanya House  
Notary Public (signature)

(OFFICIAL SEAL)

6/2/2013

My commission expires: 6/2/2013

Environmental Consultant Certification Statement

After first being duly sworn or affirmed, I, Robert Wyrick, hereby state that: I am over the age of eighteen, I am competent to make this certification based upon my own personal knowledge and belief, and, to the best of my knowledge and belief, after thorough investigation, the information contained herein is accurate and complete. I am aware that there are significant penalties for willfully submitting false, inaccurate or incomplete information.

[Signature]  
(Signature)

8/1/2012  
(Date)

Robert Wyrick  
(Printed Name)

AECOM  
(Printed Name of Environmental Consultant)

STATE OF North Carolina


COUNTY OF Wake

I, Sharon Rose Donald, a Notary Public of said County and State, do hereby certify that Robert Wyrick personally appeared before me this day, produced proper identification in the form of N. Carolina Driver License, was duly sworn and/or affirmed, and declared that he or she is an environmental consultant for the property referenced above and that, to the best of his or her knowledge and belief, after thorough investigation, the information contained in the above certification is accurate and complete, and he or she then signed this Certification in my presence.

WITNESS my hand and official seal the 1<sup>st</sup> day of August, 20012

Sharon Rose Donald  
Notary Public (signature)


My commission expires: October 29, 2012

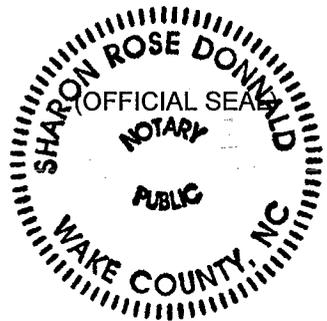

## **Additional Information**

### **Stateline Scrap Metal, Inc. Gastonia, Gaston County IHSB # NONCD0002899**

1. A residential property is located approximately 200 feet west of the site property boundary.
4. Soil sampling conducted during a limited Phase 2 environmental assessment revealed the presence of total petroleum hydrocarbons, volatile organic compounds (VOCs), semi-volatile organic compounds (SVOCs), metals and polychlorinated biphenyls (PCBs) in surface soil at concentrations exceeding applicable North Carolina cleanup standards.
6. Sediment samples collected from the onsite stormwater retention ponds revealed the presence of VOCs, SVOCs, metals and PCBs above applicable cleanup standards.
8. The distance to the nearest downgradient water supply well is unknown. However, a water supply well is located on the northern portion of the site, upgradient of known areas of soil impacts and provides water for the onsite fire suppression system and for onsite restrooms. Water from the well is not used for drinking purposes. The nearest offsite water supply well is located approximately 300 feet west and upgradient of the site and provides water to a residential property.
13. According to the National Wetland Inventory, wetlands are located on the eastern portion of the property between developed areas of the property and Mill Creek.

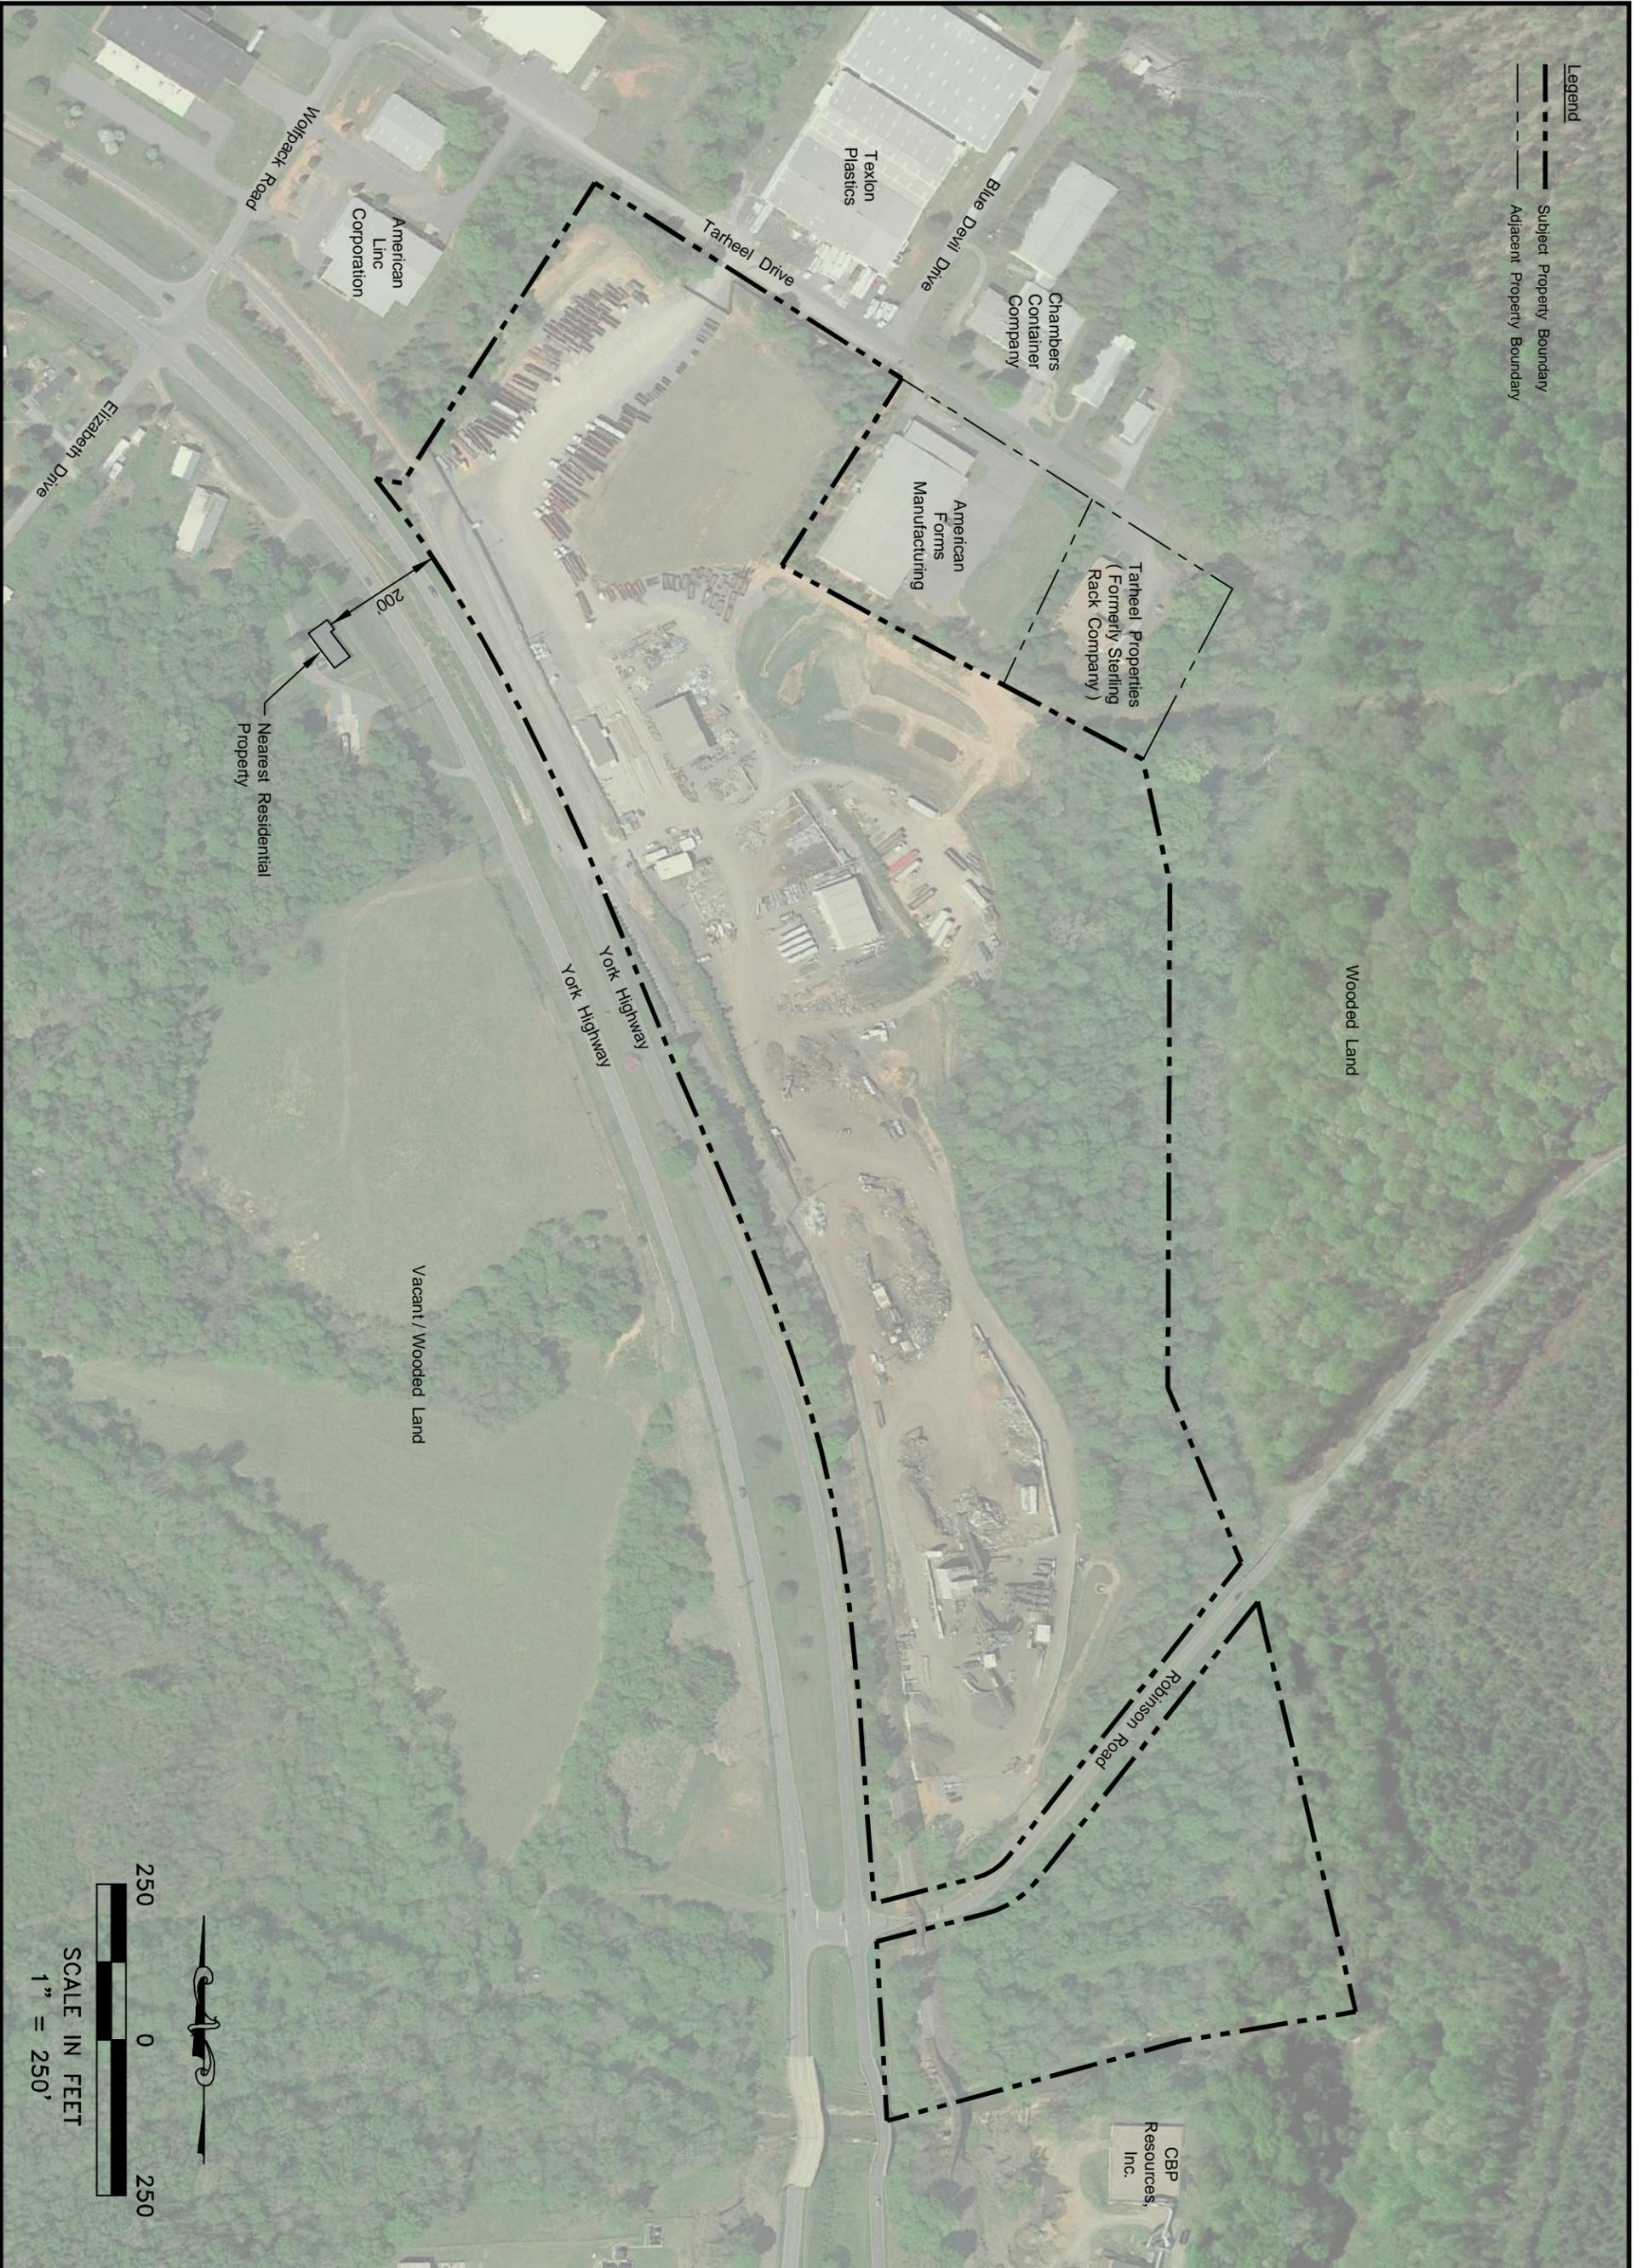


Legend  
 - - - - - Subject Property Boundary  
 \_\_\_\_\_ Adjacent Property Boundary

Wooded Land

Vacant / Wooded Land

Nearest Residential Property

200'

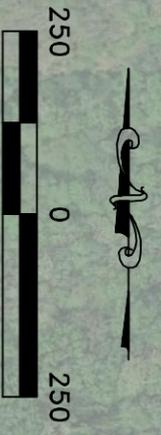

SCALE IN FEET  
 1" = 250'

FIGURE NUMBER:	1
SHEET NUMBER:	B120518B

SITE LOCATION		
<b>Metal Recycling Services, LLC</b> 5401 South York Highway, Gastonia, NC		
SCALE:	DATE:	PROJECT NUMBER:
1"=250'	06/15/12	60240271.502

**AECOM**

AECOM North Carolina, Inc.  
 8540 COLONNADE CENTER DRIVE, SUITE 306  
 RALEIGH, NORTH CAROLINA 27615  
 PHONE: (919) 872-6600  
 FAX: (919) 872-7996  
 WEB: HTTP://WWW.AECOM.COM

DESIGNED BY:	REVISIONS			
	NO.:	DESCRIPTION:	DATE:	BY:
DRAWN BY:				
<b>KLR</b>				
CHECKED BY:				
APPROVED BY:				