

Notes:  
1. Portion of USGS 7.5" Robbins Quadrangle

### Figure 2 - Topographic Site Location

Former Robbins Mill  
200 S. Kennedy Street  
Robbins, North Carolina

Project Mngr: MSD

Designed By: MSD

Checked By: BJK

Approved By: BJK



1233 Washington St., Suite 1000  
Columbia, SC 29201  
1-800-846-6001

Project No. PB00100202

Scale: 1 in. = 500 Ft.

Date: 3/13/2014

Drawn By: BJK

File Name: FIGURES\_SSQAPP-Robbins-Mill.dwg

LEGEND

Approximate Property Boundary



Notes:

**Figure 3 - Aerial Site Map**

Former Robbins Mill  
200 S. Kennedy Street  
Robbins, North Carolina

Project Mngr: **MSD**

Designed By: **MSD**

Checked By: **BJK**

Approved By: **BJK**



1233 Washington St., Suite 1000  
Columbia, SC 29201  
1-800-846-6001

Project No. **PB00100202**

Scale: **1 In. = 200 Ft.**


Date: **3/13/2014**

Drawn By: **BJK**


File Name: **FIGURES\_SSQAPP-Robbins-Mill.dwg**

**LEGEND**

Approximate Property Boundary

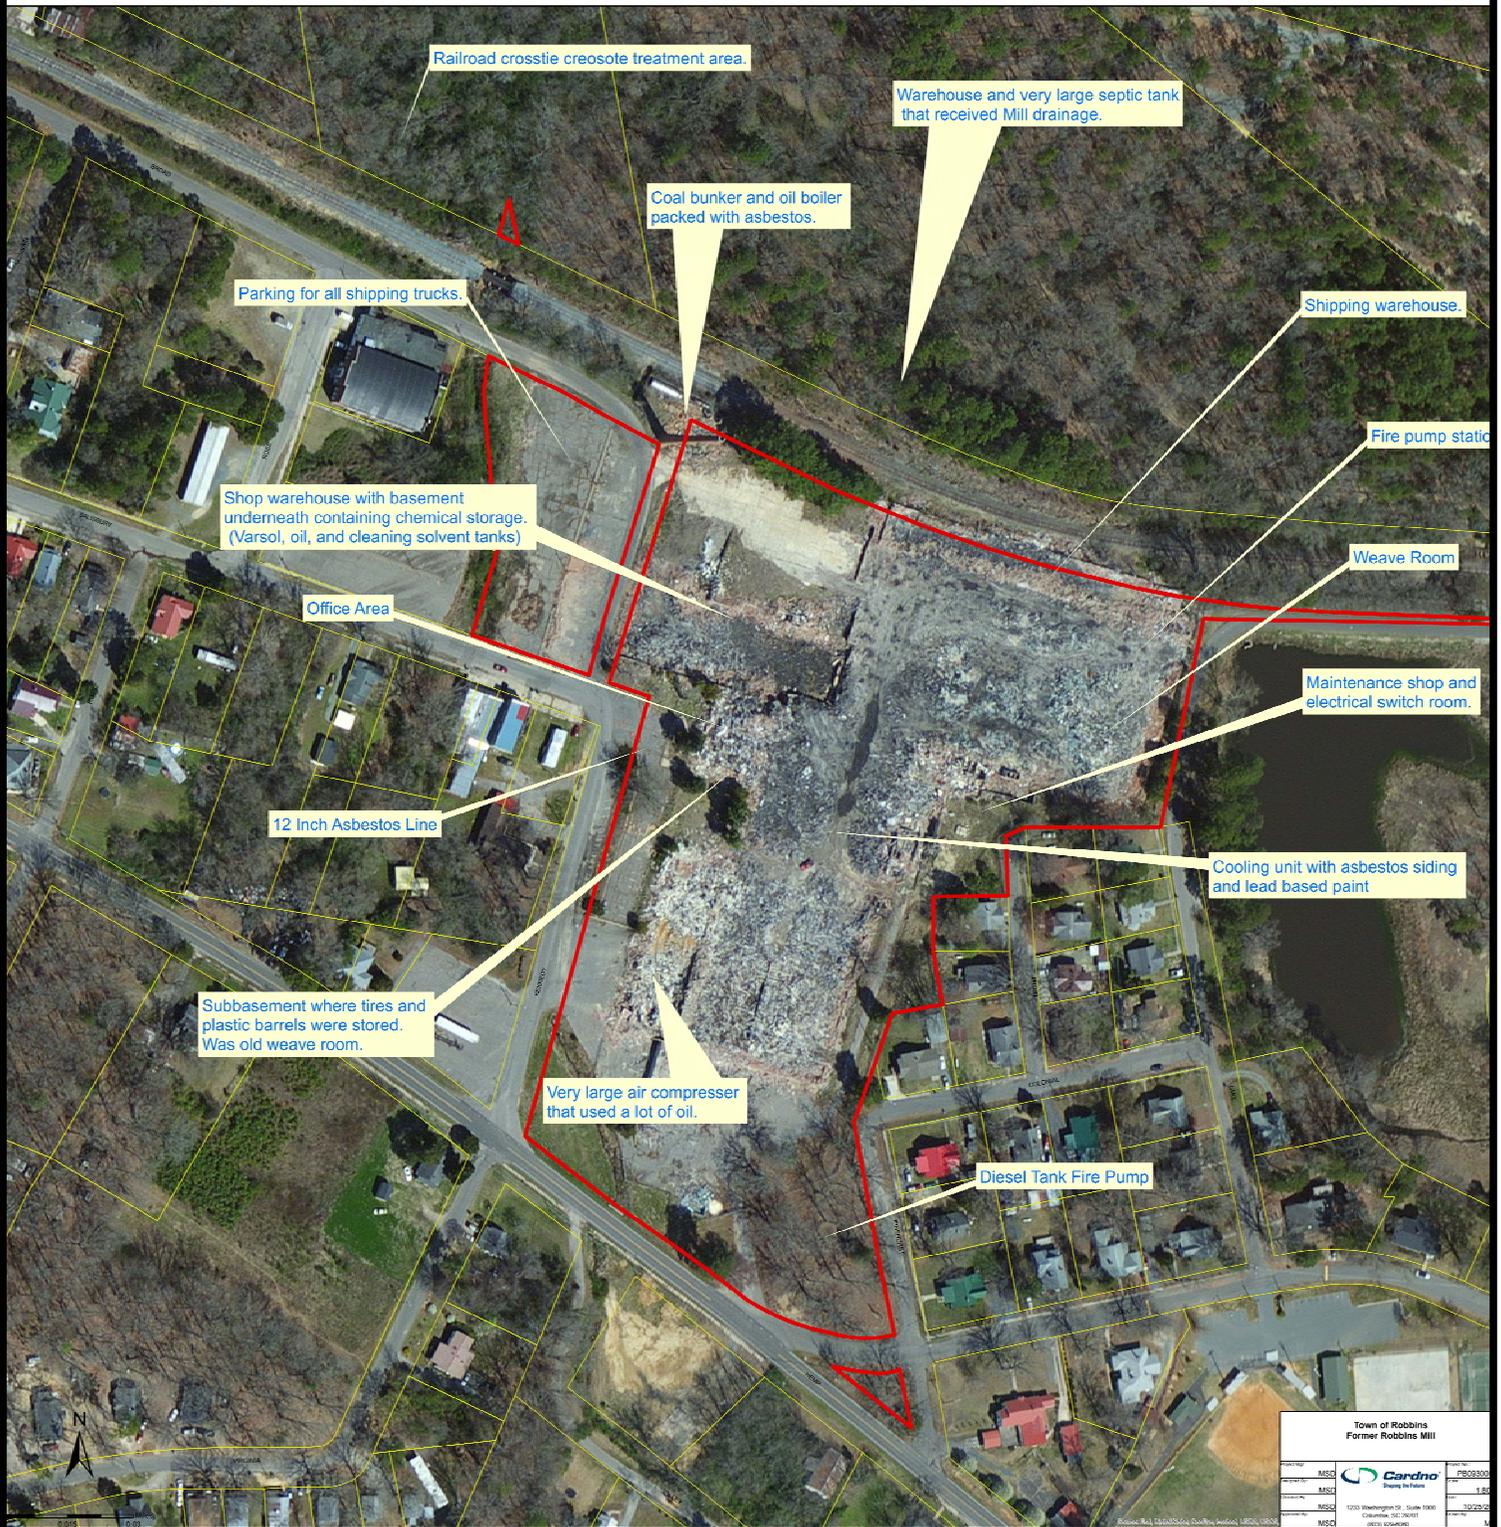

Town of Robbins Former Robbins Mill		
MSD		PROB300
MSD	Shaping the Future	1.5
MSD	1233 Washington St., Suite 1000	10/20/14
MSD	Columbia, SC 29201	1
MSD	1-800-846-6001	

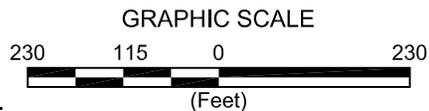

Notes:

**Figure 4 - Site Use Description Map**

Former Robbins Mill  
200 S. Kennedy Street  
Robbins, North Carolina

Project Mngr: **MSD**

Designed By: **MSD**

Checked By: **BJK**

Approved By: **BJK**



1233 Washington St., Suite 1000  
Columbia, SC 29201  
1-800-846-6001


Project No. **PB00100202**

Scale: **1 In. = 300 Ft.**

Date: **3/13/2014**

Drawn By: **BJK**

File Name: **FIGURES\_SSQAPP-Robbins-Mill.dwg**

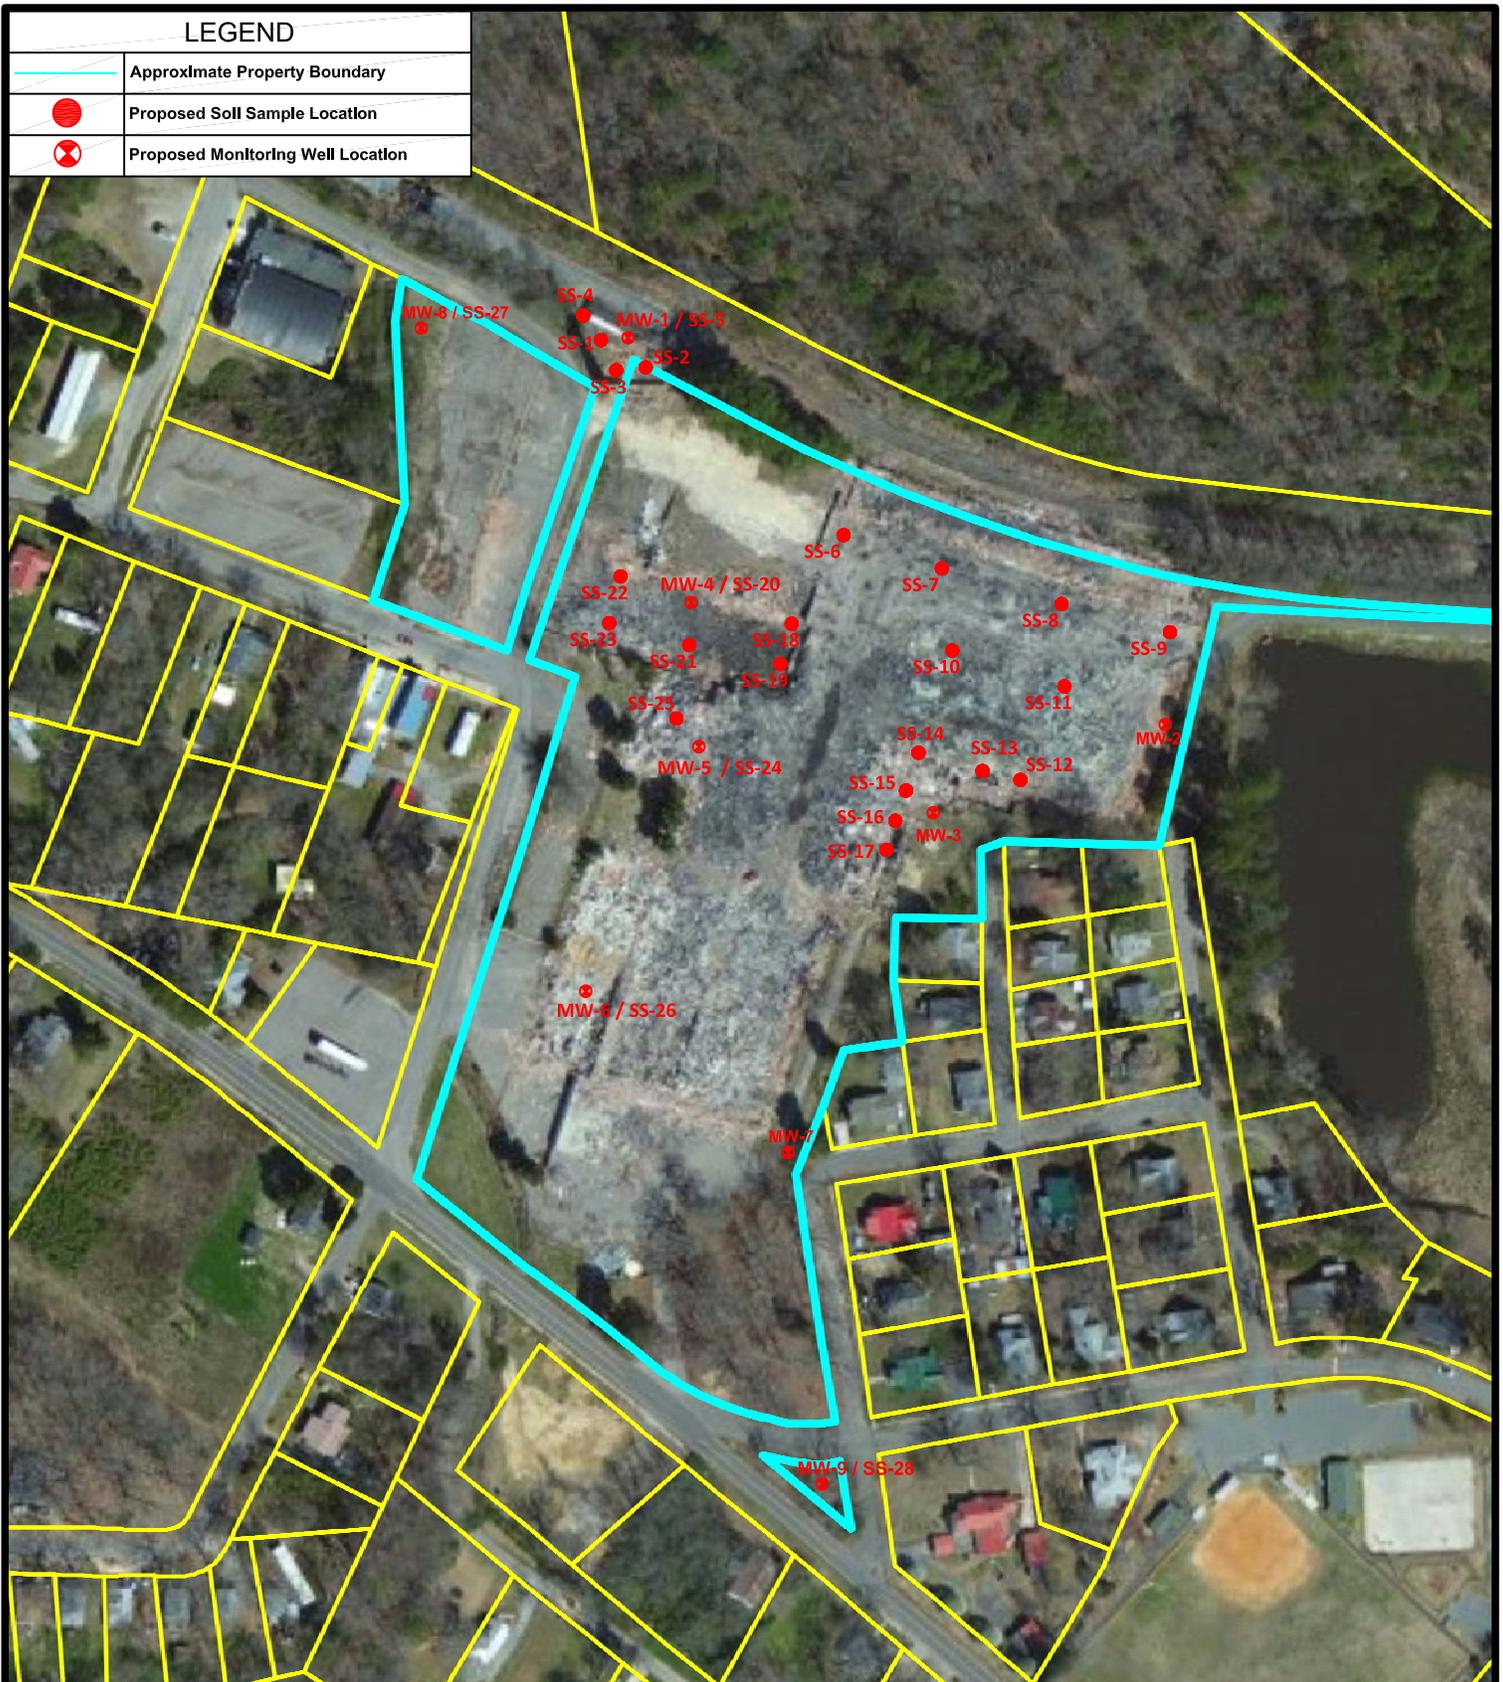


**Figure 5 - Proposed Sampling Location Map**

Former Robbins Mill  
 200 S. Kennedy Street  
 Robbins, North Carolina




Notes:

Project Mngr: <b>MSD</b>	 Shaping the Future 1233 Washington St., Suite 1000 Columbia, SC 29201 1-800-846-6001	Project No. <b>PB00100202</b>
Designed By: <b>MSD</b>		Scale: <b>1 In. = 200 Ft.</b>
Checked By: <b>BJK</b>		Date: <b>3/13/2014</b>
Approved By: <b>BJK</b>		Drawn By: <b>BJK</b>
File Name: <b>FIGURES_SQAPP-Robbins-Mill.dwg</b>		

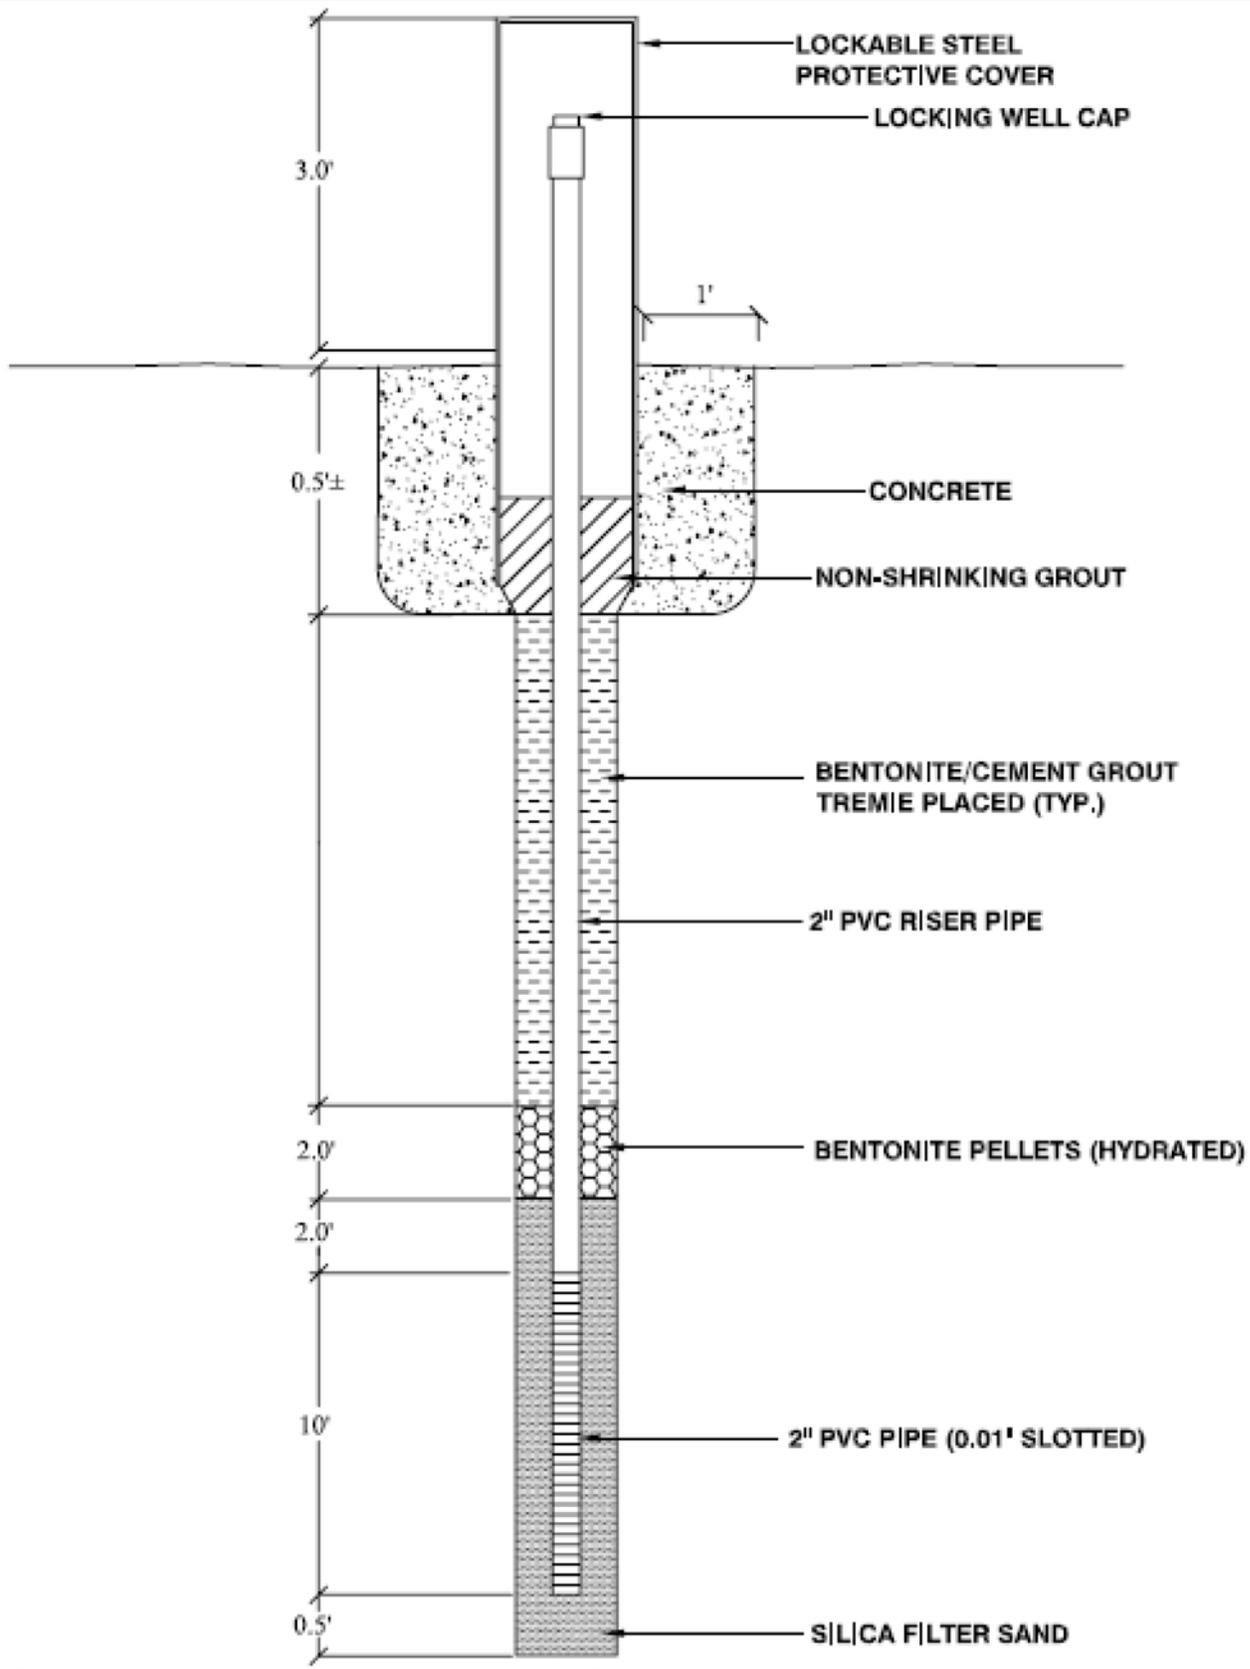

**Figure 6 - Typical Monitoring Well Schematic**

Former Robbins Mill  
 200 S. Kennedy Street  
 Robbins, North Carolina

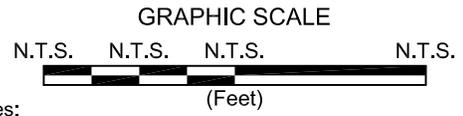

Notes:

Project Mngr: <b>MSD</b>		Project No. <b>PB00100202</b>
Designed By: <b>MSD</b>		Scale: <b>N.T.S.</b>
Checked By: <b>BJK</b>	1233 Washington St., Suite 1000 Columbia, SC 29201 1-800-846-6001	Date: <b>3/13/2014</b>
Approved By: <b>BJK</b>		Drawn By: <b>BJK</b>
File Name: <b>FIGURES_SSQAPP-Robbins-Mill.dwg</b>		