

NORTH CAROLINA
DEPARTMENT OF HUMAN RESOURCES

DIVISION OF HEALTH SERVICES
SOUTH CENTRAL REGIONAL OFFICE
225 GREEN STREET
WACHOVIA BUILDING — SUITE 506
FAYETTEVILLE, NORTH CAROLINA 28301



October 18, 1976

Mr. Taron S. Jones
County Manager
✓ Anson County *J & R*
Wadesboro, North Carolina

Dear Mr. Jones:

It is my understanding that some questions have been raised in regards to leaving the landfill open and unattended at night and on weekends. It clearly states in the North Carolina Division of Health Services Solid Waste Management Rules under Section .0116, Operational Requirements for Sanitary Landfills that "an attendant shall be on duty at all times while the landfill is open for public use." The operational hours for the Anson County sanitary landfill are entirely up to the county commissioners, but it must be understood that the landfill must have a site attendant while it is open for public use.

I would also like to mention that the completed areas of the landfill site should be fertilized, limed and seeded as soon as possible to try to establish vegetative cover over this area. This is most important so that we may eliminate any possibility of future erosion problems.

If you have any questions or if I may be of assistance to you, please do not hesitate to contact me.

Sincerely,

Terry F. Dover
District Sanitarian
Solid Waste & Vector Control Branch

TFD:jbr

cc: ✓ Mr. O. W. Strickland
Mr. Thomas Strickland

*Arson
JRK*

April 15, 1975

Mrs. Dorothy Furr
Box 394
Lilesville, North Carolina 28091

Re: Pollution Help Line Report 2195

Dear Mrs. Furr:

The attached report has been prepared by Mr. Terry F. Dover, District Sanitarian, following his investigation of your recent complaint concerning the dumping of trash, etc., on Standback Ferry Road across from Buddy Goodwin's house.

Very truly yours,

Sidney H. Usry, Head
Solid Waste & Vector Control Branch
Sanitary Engineering Section

bm

Attachment

cc: Mr. Terry F. Dover
Mr. Roy Edwards
Mr. Thomas Strickland
Mr. O. W. Strickland
Mrs. Jackie Wall

DEPARTMENT OF HUMAN RESOURCES
DIVISION OF HEALTH SERVICES
SANITARY ENGINEERING SECTION

REPORT OF INVESTIGATION OR INSPECTION OF A citizen complaint

Place visited Anson County Date April 8 19 75

Address Lilesville, NC Time spent 2 hours

By whom Terry F. Dover, District Sanitarian, Solid Waste & Vector Control Branch

Persons contacted Mr. Roy Edwards, County Maintenance Supervisor, D.O.T.
(Owner, agent, tenant, manager, other)

Reason for visit Pollution Help Line Report #2195 -- Complainant: Mrs. Dorothy Furr

Copies to: Mrs. Dorothy Furr, Box 394, Lilesville, NC 28091
Mr. Roy Edwards, County Maintenance Supervisor, D.O.T., Wadesboro, NC
Mr. Thomas Strickland, Anson County Health Department
Mr. O. W. Strickland, Supervisor, Solid Waste Management Program
Mrs. Jackie Wall, N.C. Department of Natural and Economic Resources

REPORT:

On April 8, 1975, Mr. Thomas Strickland of the Anson County Health Department and I investigated Pollution Help Line Report #2195. The Complainant, Mrs. Dorothy Furr, stated that individuals in the Lilesville community were dumping trash etc. on property across from Mr. Buddy Godwin's house on Standback Ferry Road.

Mrs. Furr could not be contacted, but it was learned that she owned the property where the dumping has taken place. It appeared that the waste had been dumped on state highway right-of-way and that possibly state equipment had pushed a majority of the waste on Mrs. Furr's property.

Mr. Roy Edwards, County Maintenance Supervisor, with the Department of Transportation was contacted. He stated that he would investigate the situation and if it was determined that state equipment had pushed the material on private property, they would cover the waste with earth.

CONCLUSIONS

Mrs. Furr should understand that a property owner is responsible for activities which occur on ones property even though the owner has not contributed to the problem. The property owner should do everything in his power to curb this type of situation which may mean covering the waste with earth, or blocking access to the property, and if necessary taking legal action against individuals who are caught trespassing and illegally dumping material.

Illegal dumping of waste is a serious problem in Anson County. The only approved area for solid waste disposal is the Anson County landfill which is not convenient to the great majority of the county residents. There is a real need for some type of rural container program which would provide a location for disposal of waste near the rural residents.

Anson
arr

March 18, 1975

Mrs. Dorothy Furr
Box 394
Lilesville, North Carolina 28091

Re: Pollution Help Line Report 2195

Dear Mrs. Furr:

I am sending a copy of the above report to Mr. Terry F. Dover, District Sanitarian, requesting that he visit the area and investigate the conditions described. He will contact you at the time of his visit and inform you of his recommendations.

Very truly yours,

Sidney H. Usry, Head
Solid Waste & Vector Control Branch
Sanitary Engineering Section

SHU:bm

cc: Mr. Terry F. Dover
Mrs. Jackie Wall

POLLUTION HELP LINE REPORT

DEPARTMENT OF NATURAL AND ECONOMIC RESOURCES

DATE: 3-11 19 75

TIME: _____ AM
PM

NAME OF CALLER: Mrs. Dorothy Furr

ADDRESS: Box 394
Street P. O. Box
Lilesville, N. C. 28091
City Zip

TELEPHONE NUMBER: 848-9892



SANITARY ENGINEERING SECTION

POINT OF POLLUTION: _____

SOURCE OF POLLUTION: _____

NATURE OF CALL: The complainant reports that people in the community are dumping trash, garbage, old household articles, paper, debris, etc., in an area on Standback Ferry Road across from Buddy Goodwin's house. This is off Hwy. 74, West of Lilesville. If more information is needed it may be obtained from Buddy Goodwin's Store near the dumping area.

REPORT REFERRED TO: Mr. Marshall Staton, Div. of Health Services, Dept. of Human Resources

IMMEDIATE ACTION TAKEN: _____

SIGNED Jackie Hall

NORTH CAROLINA
DEPARTMENT OF HUMAN RESOURCES

DIVISION OF HEALTH SERVICES
SOUTH CENTRAL REGIONAL OFFICE
225 GREEN STREET
WACHOVIA BUILDING — SUITE 506
FAYETTEVILLE, NORTH CAROLINA 28301



August 30, 1974

Mr. D. L. Martin
PO Box 172
Ansonville, NC 28007

Dear Mr. Martin:

Please consider this letter confirmation of our conversation on August 22, 1974. After the inspection of the Red Hill community landfill, it revealed that your operation was one of the best small landfills that I have seen any where in North Carolina. The landfill is definitely providing a great service to the people of the Red Hill community.

If I may be of any assistance to you at any time, please do not hesitate to call.

Sincerely,

Terry F. Dover

Terry F. Dover
District Sanitarian
Solid Waste and Vector
Control Branch

vlf

CC: *Mr.* O. W. Strickland
Mr. Thomas Strickland

Anson
LOR

June 28, 1974

Mr. T. M. Strickland
Anson County Health Department
110 Ashe Street, P. O. Box 473
Wadesboro, N. C. 28170

Dear Mr. Strickland:

The purpose of this letter is to transmit a complete set of the approved plans for the existing solid waste disposal site in the Red Hill Community. This site is located off S.R. 1619 in Anson County and operation of the landfill by the trench method has been proposed. Conditions of the approval are as follows:

1. Operation of the site in compliance with the Division of Health Services of the Department of Human Resources "Rules and Regulations Providing Standards for Solid Waste Disposal."
2. Under no conditions is solid waste to be placed in natural or excavated areas to be any closer than 4 feet to the site's ground water table.

Yours truly,

Jerry C. Perkins, Assistant Head
Solid Waste & Vector Control Branch
Sanitary Engineering Section

JCP/ct
Enclosures
cc: Mr. Terry Dover



PROPOSED OPERATIONAL PLANS FOR
RED HILL SANITARY LANDFILL SITE

- A. Population and area expected to be served by the proposed site:
500 Residents of the RED HILL Community.
- B. Anticipated type, quantity and source of material to be disposed
of at this site: 1,750 pounds of Household waste.
- C. Description of systematic usage of area, operation, orderly development
and completion of the sanitary landfill: area method of landfill
compacted on about 30 degree slope, approximately 8 ft. lifts. The
working area is about 15 feet wide. Operations will be conducted
in order to allow adequate drainage of area. We solicit technical
assistance from a representative of the solid waste branch.
- D. Equipment to be provided at the site for excavating, earth moving,
spreading, compacting, covering, and other needs: Bulldozers owned
and operated by Mr. R.B. Crump on a contract basis.
- E. The community residents have elected a Committee of 5 persons to
oversee the operation: Mr. J. E. Martin, Jr, Mr. Paul Turner,
Mr. Robert Sinclair, Mr. Earl Robertson and Mr. Davis Martin.
- F. Intended use of land after completion of the sanitary landfill:
Seeded in Grass and Pine seedlings.
- G. Anticipated lifetime of project: 4 years.

NORTH CAROLINA DEPARTMENT OF HUMAN RESOURCES
DIVISION OF HEALTH SERVICES

OFFICE MEMORANDUM

June 17, 1974

DATE

TO: Dan McDonald, Office of Water & Air Resources

FROM: Sidney H. Usry, Division of Health Services *SHU*

RE: Proposed site plans for Red Hill Community Solid Waste Disposal Site

Please find attached information concerning a proposed sanitary landfill site in Anson County for the Red Hill Community. As can be seen in their proposal, this will be an extremely small operation. The remainder of the County is being served by a Central Site at Bonsal.

As always, expeditious handling is appreciated.

JCP/ct

STATE OF NORTH CAROLINA

DEPARTMENT OF NATURAL AND ECONOMIC RESOURCES

Box 27687

Raleigh 27611



JAMES E. HOLSHOUSE, JR.
GOVERNOR

JAMES E. HARRINGTON
SECRETARY
TELEPHONE
AREA CODE 919-329-4984

June 17, 1974

(Date)

ROUTING SHEET
for
SANITARY LANDFILL PLANS REVIEW

PROPOSED LOCATION: Red Hill Community (Anson County)

DATE RECEIVED FROM SBH: June 17, 1974

DATE TO BE RETURNED TO SBH: June 24, 1974

ITEMS RECEIVED FROM SBH: Operational plans for landfill site,
conservation plan map, soil maps, aerial map.

ROUTING AND REVIEW SCHEDULE: (When review is complete, attach
comments and hand-carry to next
in line.)

	<u>Review Period</u>	<u>Date/Time Complete</u>
1. Ground Water Div.	<u>June 18-19</u>	<u>6/19/74</u>
2. Water Quality Div.	<u>June 20-21</u>	<u>6/19/74 @ 5:45 PM</u>
3. Dan McDonald for return to SBH	<u>June 24</u>	<u>6/20/74 @ 0900</u>

- NOTES:
- a. Comments may be submitted informally, using the attached form.
 - b. The two Divisions may reverse the sequence of their reviews.
 - c. The purpose of this review is to see whether or not the proposed sanitary landfill, as described in the plans, would probably have a significant effect on ground-water or surface-water resources, and to inform SBH accordingly. It is not intended to be a detailed examination or evaluation of the overall proposal. If we need more information than the plans include, we should so state in our comments to SBH.

STATE OF NORTH CAROLINA

DEPARTMENT OF NATURAL AND ECONOMIC RESOURCES

Box 27687

Raleigh 27611



JAMES E. HARRINGTON
SECRETARY
TELEPHONE
AREA CODE 919-829-4984

JAMES E. HOLSHOUSER, JR.
GOVERNOR

(Date)

COMMENTS OF GROUND WATER DIVISION ON
SANITARY LANDFILL SITE PROPOSAL

PROPOSED LOCATION: Red Hill Community (Anson County)

COMMENTS:

Two or more monitor wells should be installed to detect any possible ground-water pollution

STATE OF NORTH CAROLINA

DEPARTMENT OF NATURAL AND ECONOMIC RESOURCES

Box 27687

Raleigh 27611



JAMES E. HARRINGTON
SECRETARY
TELEPHONE
AREA CODE 919-829-4984

JAMES E. HOLSHOUSER, JR.
GOVERNOR

(Date)

COMMENTS OF WATER QUALITY DIVISION ON
SANITARY LANDFILL SITE PROPOSAL

PROPOSED LOCATION: Red Hill Community (Anson County)

COMMENTS: *Consurrence by WQD provided no
Water Quality problems result. J.E.H.*

CONSERVATION PLAN MAP

UNITED STATES DEPARTMENT OF AGRICULTURE SOIL CONSERVATION SERVICE



cooperating with


Brown Creek

Conservation District

Owner _____ Plan No. _____ Date *5/21/74*
Operator _____ Scale *1" = 660'* Acres _____
AMSON County *N.C.* State Photo No. _____
Approximate Approximate

Location (Community, watershed, road & distance, etc.)

*Lanes Creek 3/4 mile westside
Rocky River 1/2 mile North side
Little Creek 3/4 mile East side*

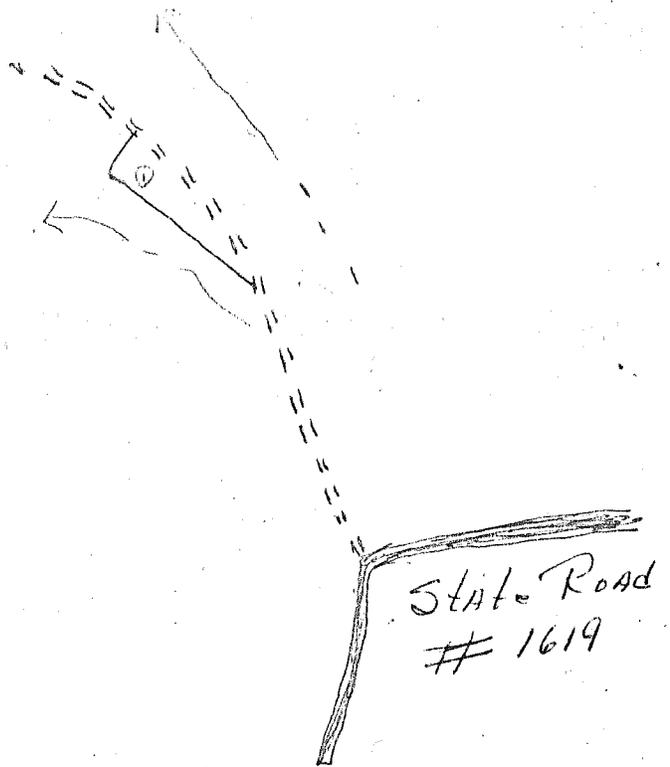

SOIL MAP LEGEND


Name Red Hill PADA Address Route 2, Wadesboro, NC Zip 28170

SOILS ON THIS UNIT OF LAND ARE:	
MAP SYMBOL	MAPPING UNIT
1-21D-50	<p>Goldston slaty silt loam (10-15% slope)</p> <p>Geological formations and ground water table to a depth of at least ten feet below the proposed excavation and at the lowest elevation of the site.</p> <p>Goldston slaty silt loam (10-15% slope), also streaks of red clay.</p>
INTERPRETATIVE GROUPINGS	INTERPRETATIONS OF SOILS
VIIe-1-P	<p style="text-align: center;"><u>OTHER LAND</u></p> <p>Very steep, stony or shallow soil unsuited for cultivation because extreme hazards of slope or poor soil conditions.</p> <p style="text-align: center;"><u>SANITARY LANDFILL</u></p> <p>This soil will have a severe limitation for sanitary landfill because of rock.</p> <p>This site has been successfully used as a landfill in the past. At present there is a trench open which would indicate that the soil would be suitable for a very small landfill, with great difficulty.</p>

CONSERVATION PLAN MAP LEGEND

Name Red Hill PADA Address Route 2, Wadesboro, NC Zip 28170

FIELD NO.	ACRES	LAND USE	MAP SYMBOLS	
1	1 ac.	Other land		
			Farm Boundary	
			Field Boundary	
			Land Use Boundary Within Field	
			Field Number	
			Private Road	
			Public Road	
			Buildings	
			Perennial Stream	
			Intermittent Stream	
			Vegetative Waterway	
			EXISTING PLANNED	
			Fence	
			Terrace	
			Diversion	
			Open Drain	
			Tile Drain	
			Pond	
			Excavated Pond	
			Field Border	
			Firebreak	

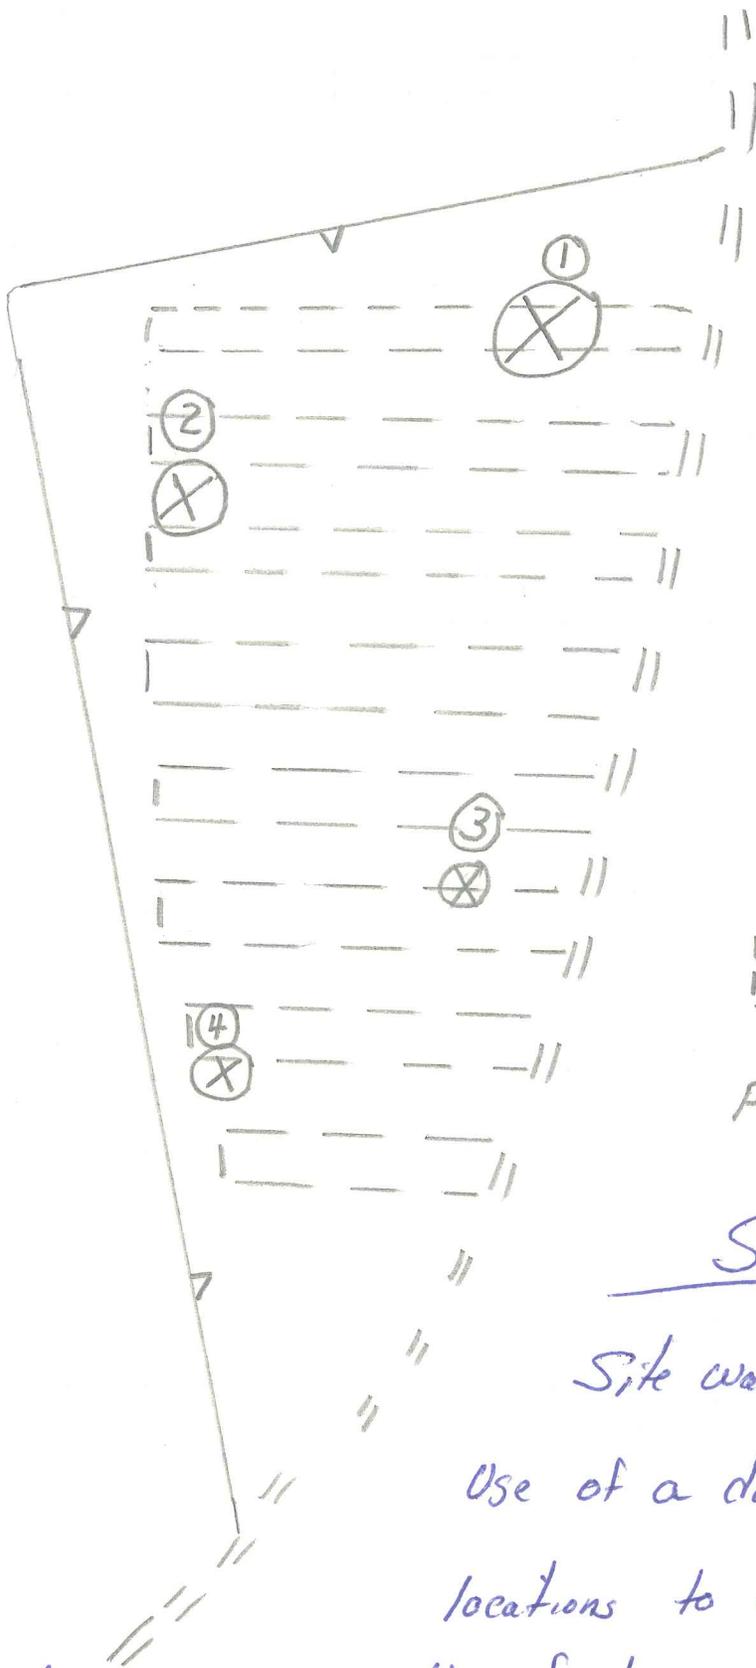

Legend

① Boring locations


[- - - -] cells

Private Road = = =

Soils

Site was investigated by The
 Use of a dozer in four different
 locations to a depth of 25ft. Soil
 was of heavy clay with layers of
 partially decomposed shale rock.

John W. Smith D.C.

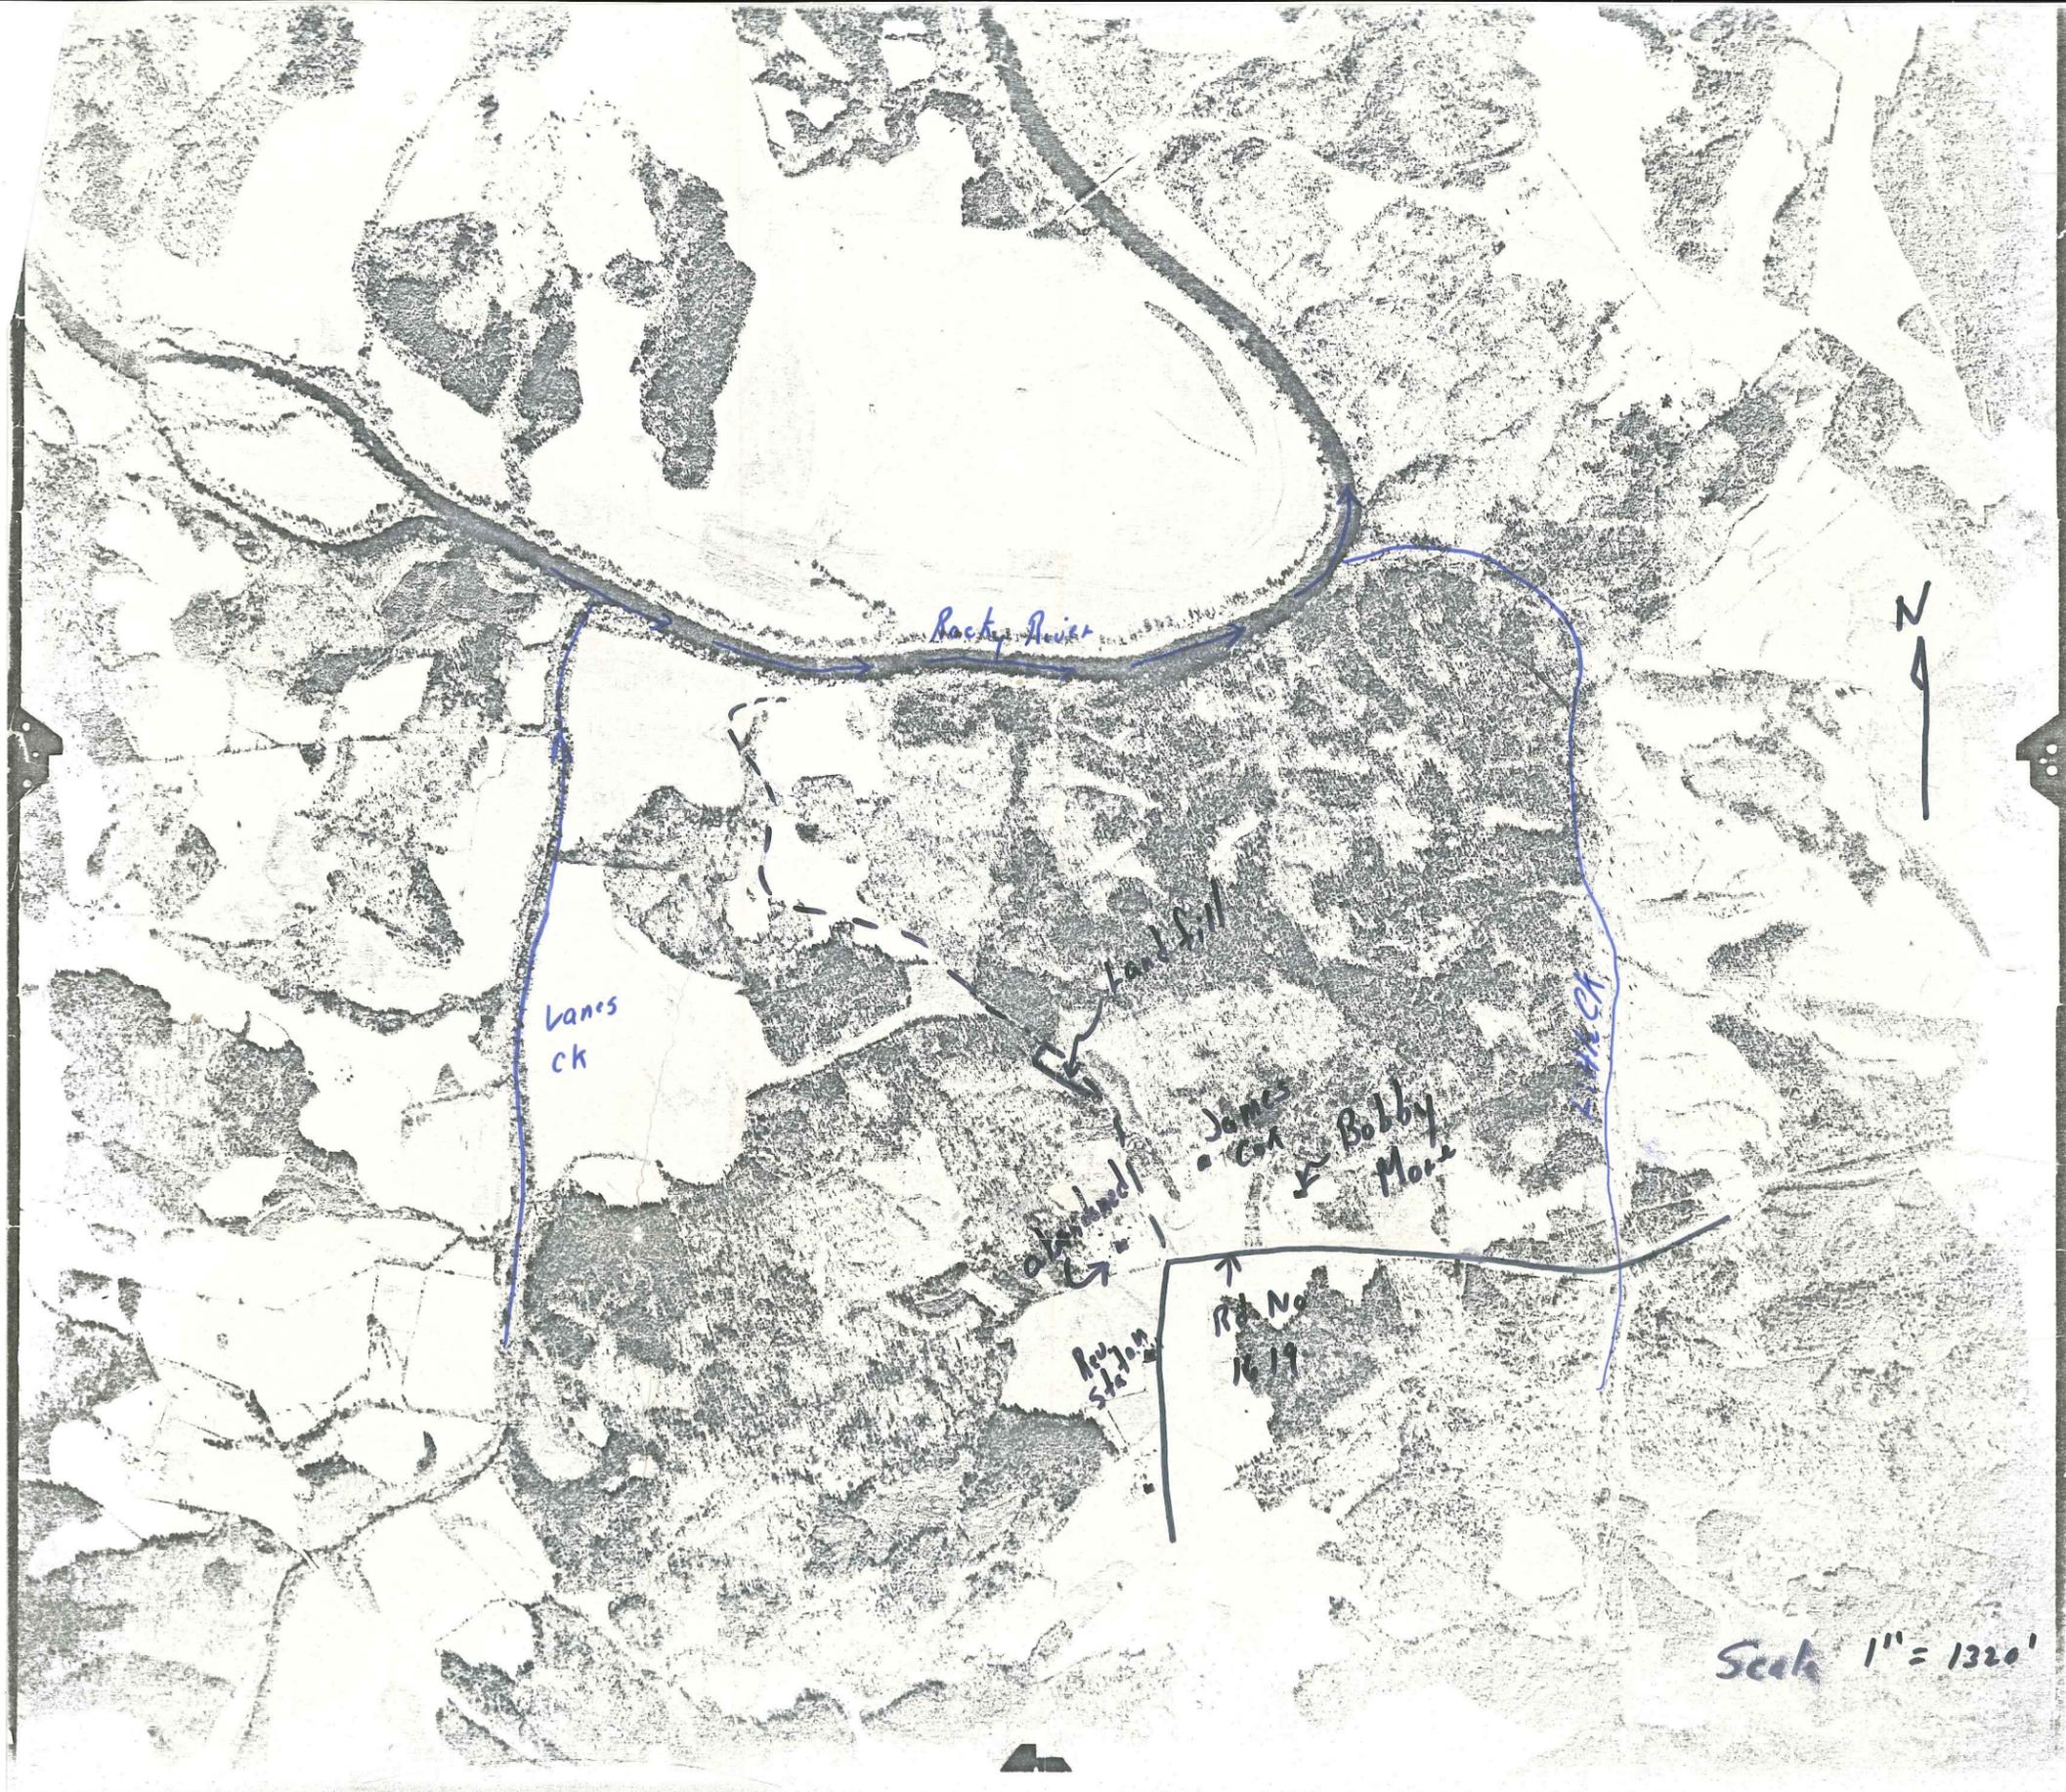

Rocky River

Vanes
ck

Landfill

Jones

Bobby
Moore

Landfill

Rail
Station

Rd No
1619



Scale 1" = 1320'