

24-A

LCIDN 24-A Permit Ralph Nance & Sons

→ RAUPH NANCE

24-A

COLUMBUS CT

PERMIT ISSUE DATE: JULY 8, 1992

PERMIT RECORDS BK: 471 PAGE: 647-650

JULY 9, 1992

PLAT BOOK: 46 PAGE: 44

① NEED DEED BK: 385 PAGE: 956

# Site Visit Log

---

Permit	24 - A
County	Columbus
Facility Name	Ralph Nance & Sons
Type	LCID
Inspection	06/20/2000
Notes	Inspected the facility today and found household garbage, furniture, plastic sheeting, metal and other un-permitted debris. There was also evidence that some of the same type waste had been buried at the site as well. There was also no sign posted and there was no gate or operator present at the time of my inspection. Some of the waste had been dumped since the last rain storm in the area at least a couple of days ago, the tracks were fresh and John indicated that the waste piles were not there last week when Ikie and he visited the site with Chuck Stanley.

---


Permit	24 - A
County	Columbus
Facility Name	Ralph Nance & Sons
Type	LCID
Inspection	09/21/2000
Notes	Site visit, found that all above ground waste was no longer at the site and it appeared that cover soils had been spread over the entire site. It was also obvious that no waste had been pulled back from the water table area at the back of the site near the pond. The instructions were to remove all waste that had been placed in the water table and pull the waste further up the site away from the wetland area. It appeared this had not been done and no representatives from the company had called me for an inspection of their work.

---

Permit	24 - A
County	Columbus
Facility Name	Ralph Nance & Sons
Type	LCID
Inspection	02/21/2001
Notes	Inspection, All waste has been covered vegetation has been established to stabilize the soils and the facility can be closed.

# RALPH NANCE

TATUM \_\_\_\_\_ TOWNSHIP  
 COLUMBUS \_\_\_\_\_ COUNTY  
 NORTH \_\_\_\_\_ CAROLINA  
 11 JULY 1991 SCALE: 1" = 100'

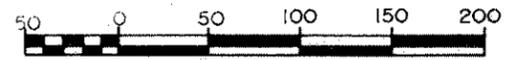

**BILLY M. DUNCAN, LAND SURVEYOR**  
 105 WEST NANCE STREET WHITEVILLE, N. C.  
 N. C. REG. L1313 S. C. REG. 4474



Field Survey By BILLY M. DUNCAN  
 Computation By BILLY M. DUNCAN  
 Plat Drawn By RANDY E. CHAVIS  
 Note:

LOT SHOWN IS NOT WITHIN THE SPECIAL FLOOD HAZARD AREA AS DETERMINED BY U.N.I.N.C. PAGE 01 OF 14 PANEL NO. 370305 0001 A.

SPIKE IN TREE ABM. 100.00'

R LEVEL IN 11, JULY 1991

WOODS

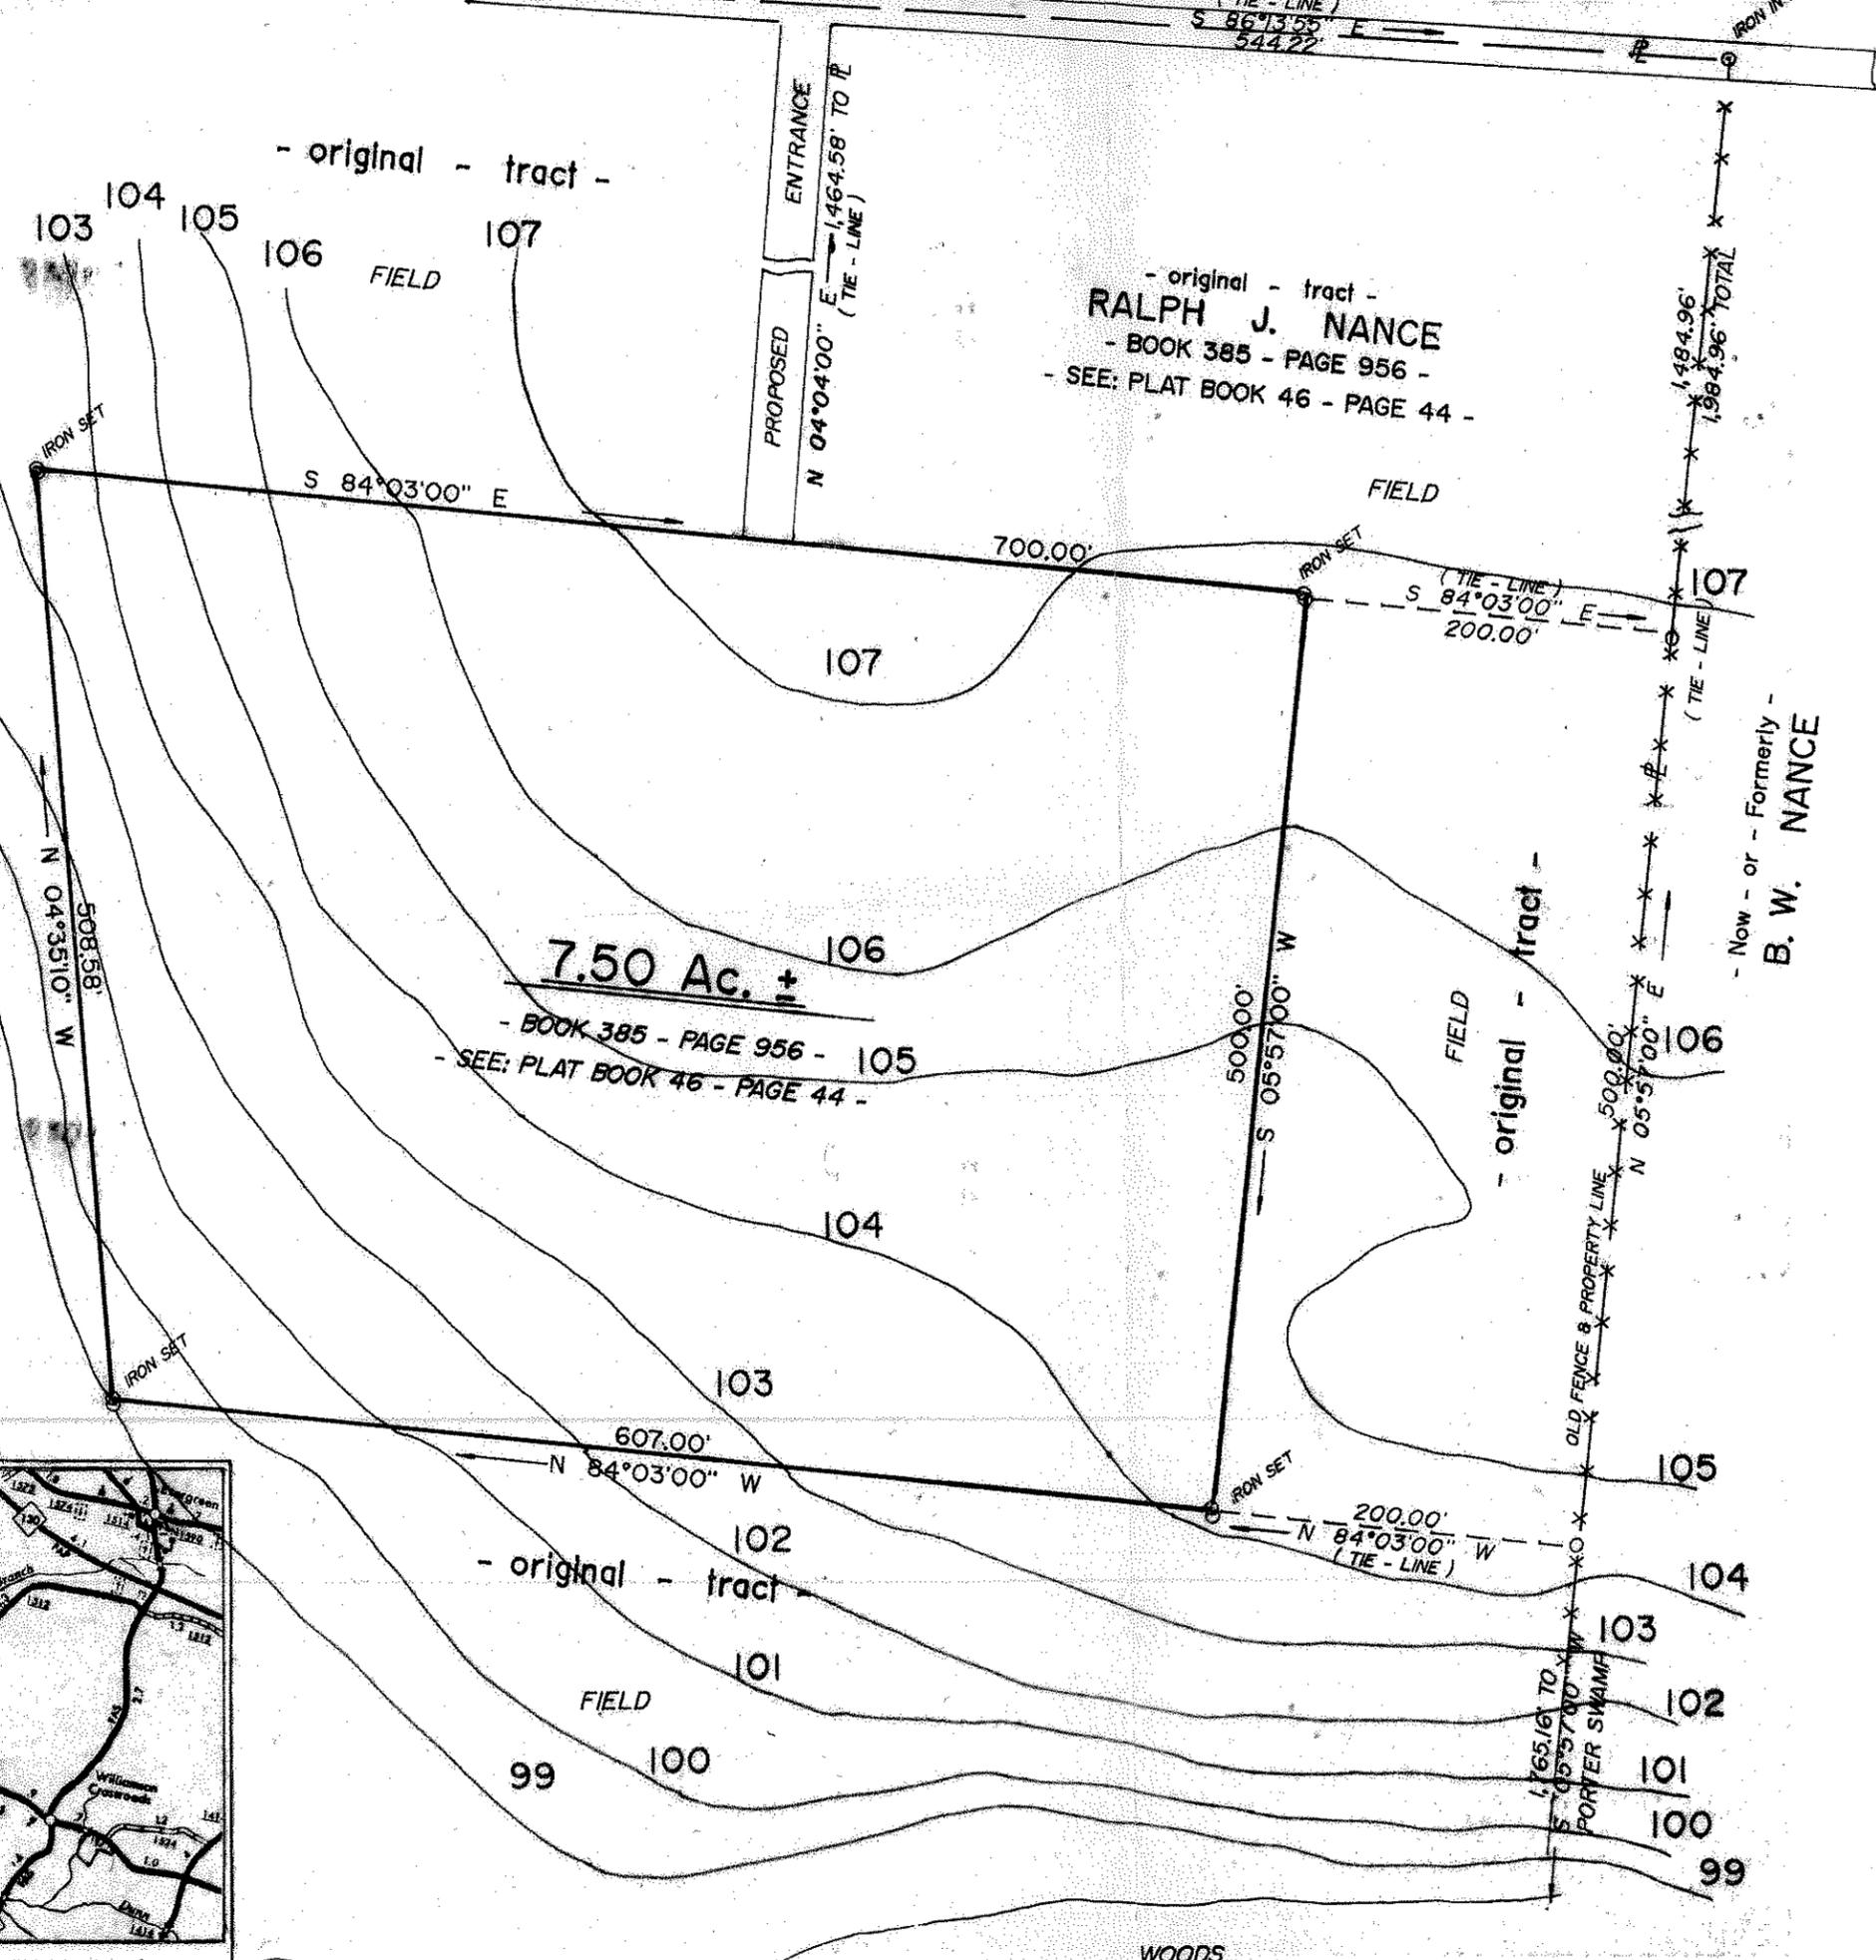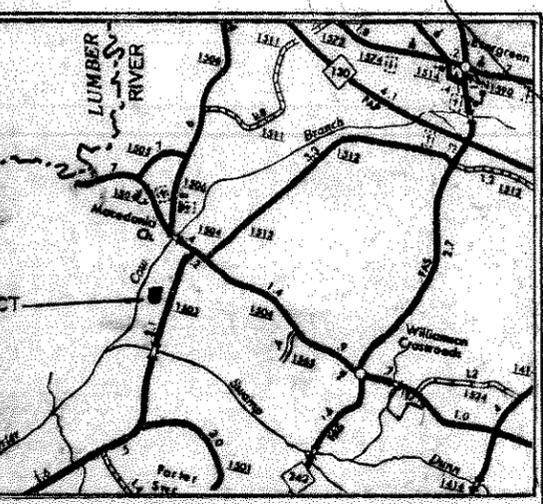

Now - or - Formerly -  
**B. W. NANCE**

*[Signature]*  
 BILLY M. DUNCAN R.L.S. L-1313



**APPROVED**  
 SOLID & HAZARDOUS WASTE MGMT. BRANCH  
 DATE APPROVED 7/19/91







**EIGHTH TRACT:** Beginning at a stake in the run of Cow Branch, K. A. Nance's corner, thence his line near East to a stake in the dividing line between D. B. F. and L. M. Nance; thence runs near South a direct line to the middle of Porter Swamp; thence the old line down said Porter Swamp to the Old Nance corner at the upper end of the Coleman Lake; thence the old line back north or northeast to K. A. Nance's corner in the mouth of Little Cross Swamp; thence up the run of Cow Branch to the beginning in K. A. Nance's Line, containing 500 acres, more or less; being all and the same tract of land described as Second Tract in deed dated 20 Nov. 1937, from J. N. Bullard and wife, to D. G. Nance and wife, Minnie Nora Nance, recorded in Book 152, page 132, Columbus County Registry.

**SAVE AND EXCEPTING** from the above described tract of land the southern end composed of 47.2 acres, the same of which appears on a map by H. T. Schnibbens, Registered Land Surveyor, dated 1959, a copy of which is attached hereto and referenced for more particularity as to said description of said excepted property.

That all of the above described tracts or parcels of land are subject to the timber deed recorded in Deed Book 356, page 811, Columbus County Registry to which reference is made for more certainty as to the terms and conditions.

The above tracts or parcels of land being the same as described in that certain Deed dated the 23rd day of September, 1958 as recorded in Deed Book 216, Page 146, Registry of Columbus County, N.C.

**NINTH TRACT:** Beginning at a stake on the east edge of Middle Swamp, it being the third corner of Lot No. 6 of the Wynn Nance division of his Bush Island tract, and drawn by W. H. Hedgepeth, and runs South 85 East with line of Lot No. 6 to a stake in the run of Cow Branch; thence down the run of Cow Branch to a stake, it being a corner of Lot No. 2 and drawn by James S. Nance; thence North 85 West with that line, to a stake on the East edge of Middle Swamp; thence up the East edge of Middle Swamp to the beginning corner, it being Lots #3, 4 and 5 of the said Nance Division, containing 126 acres, more or less, and being the same lands as conveyed by J. B. Nance, to D. W. Nance by deed dated 21st day of November, 1936, and recorded in Book 149, page 177, of the Registry of Columbus County.

Being the First Tract described in deed dated 24 March, 1958, from D. W. Nance and wife, Bertie W. Nance, to Ralph Nance and wife, Lilly Ivey Nance, registered in Book 215, page 307, Office of Register of Deeds of Columbus County, N.C.

The beginning (or northwestern corner) of the tract above described and hereby conveyed is marked by a stone monument at the corner of a fence. The second corner (northeast corner) is the dividing corner between two tracts owned by Mr. and Mrs. Billy W. Nance. The third corner of said tract hereby conveyed (southwestern corner) is also marked by a stone monument. The tract hereby conveyed is bounded on the North, East, and South by other lands of B. W. Nance and wife, Hilda Nance; and on the West by the edge of Middle Swamp.

That all of the above described tract or parcel of land is subject to the timber deed recorded in Deed Book 356, page 811, Columbus County Registry, to which reference is made for more certainty as to the terms and conditions.

This being the same tract or parcel of land described in that certain deed dated the 12th day of July, 1973 as recorded in Deed Book 271, page 335, Registry of Columbus County, N.C.

AMN

AMN

AMN

AMN

TENTH TRACT: Beginning at a concrete monument, the southwest corner of a tract of land belonging to Dock Nance in the run of Little Swamp, said beginning point being also a corner of the lands of Carolyn C. Averitt, and running thence with Carolyn C. Averitt's line and the run of the swamp South 37 degrees 15 minutes East 480.48 feet to a concrete monument just West of the Tram Road; thence continuing with Carolyn C. Averitt's line South 22 degrees 30 minutes East 432.96 feet to another concrete monument; thence with Nance's Line South 83 degrees east 1682 feet to the run of Cow Branch; thence with the run of Cow Branch North 23 degrees East 181 feet; thence with the run of Cow Branch North 46 degrees East 200 feet; thence with the run of Cow Branch North 51 degrees East 202 feet; thence with the run of Cow Branch North 77 degrees' East 204 feet; thence with the run of Cow Branch South 88 degrees 15 minutes East 200 feet to a corner; thence with the run of Cow Branch North 88 degrees East 242 feet to a corner; thence with the run of Cow Branch North 24 degrees 10 minutes East 198 feet to a corner in the run of Cow Branch, Dock Nance's corner; thence with Dock Nance's line North 83 degrees East 2912 feet to the beginning, containing 41.6 acres, more or less. Being same as conveyed by S. A. Gregg, Jr. and wife to Ralph Nance and wife by deed dated June 15, 1960, recorded in Book 224, page 288, Columbus County Registry.

This being the same tract or parcel of land described in that certain Deed dated the 23rd day of September, 1960 as recorded in Deed Book 222, page 64, Columbus County Registry.

That the Grantors, Karen Denise Nance a/k/a K. D. Nance a/k/a Karen Denise DeGraw, and husband, Martin C. DeGraw, do execute this deed solely for the purposes of granting to the Grantees the easement for ingress and egress to and from the above described premises by way of an easement reflected on plat hereinafter referred to which easement crosses the property belonging to the Grantors, K. D. Nance and husband, by way of a deed recorded in Deed Book 288 at page 355 and said Grantors do specifically note that said easement is to run with and be appurtenant to the property herein conveyed in reference to said plat for a particularity of said easement, as well as to the hereinafter typewritten description of said easement as referenced for more particularity of description.

DNK

MCD

BWA

6-7-60

(Addition to SCHEDULE "A" - Page 3)

(Schedule A is attached hereto and made a part of that certain deed from Billy W. Nance a/k/a B. W. Nance and wife, Hilda Faye Nance to Ralph Nance and wife, Lillie Jane Nance

dated the 28th day of August, 1987.)

The above described lands being all or a portion of those lands surveyed and platted by Billy M. Duncan, Registered Land Surveyor, on June 18, 1987, excepting therefrom the 29.27 acres shown in the southwest corner of the aforesaid tract, said plat being duly recorded in Map Book         , page         , Columbus County Registry, and incorporated herein by reference.

In addition to the above tracts, said Grantors convey to Grantees an easement for access to S.R. 1503 as shown and delineated on the aforesaid map by Billy M. Duncan, Registered Land Surveyor, said easement being more particularly described as follows:

BEGINNING at iron pipe located in the East margin of the aforesaid tract South 5 degrees 57 minutes West 203.25 feet from the Northeast corner of said tract where it adjoins the Arthur Nance land; runs thence South 86 degrees 36 minutes 50 seconds East 723.48 feet to nail and cap in S.R. 1503; thence South 15 degrees 13 minutes West and with the centerline of said road 60.00 feet to nail and cap; thence North 86 degrees 36 minutes 50 seconds West and parallel with first line 713.51 feet to an iron pipe in the East margin of the aforesaid tract; thence North 5 degrees 57 minutes East 58.78 feet to an iron pipe, the point of beginning and being an easement for access running from the East boundary of the aforesaid tract to the centerline of S.R. 1503 and having a width of 58.78 feet on the West end of the easement and 60.00 feet on the East end of said easement as shown and delineated on said map, the easement to run with the land.

HOWEVER, THE SAID GRANTORS EXPRESSLY RESERVE the right for themselves and their lineal heirs to use the existing road across said land to property which they own or claim an interest in lying West of the above described tract. It is understood that this right to cross this land is restricted to the use of the Grantors, their children or other lineal heirs.

In addition to the foregoing, said parties specifically agree as a part of the consideration herefor upon the following terms:

1. Grantors shall have until September 30, 1987 to vacate the premises, said time being allowed for Grantors to have reasonable and adequate time to remove equipment, personal property and crops.
2. That said Grantees are given the right and privilege to cut and remove from the land the bermuda grass growing thereon, the same being the area upon which Grantees earlier applied nitrogen.
3. The Grantees shall be entitled to a pro-rated portion of the grain allotment as applies to said land in the ASC Office of Columbus County and to be determined on the basis of the eligible crop land contained within the purchase by Grantees.
4. That Grantors shall before vacating said premises mow the pastures and pasture land being used by them.



State of North Carolina

Department of Environment and Natural Resources

Wilmington Regional Office

Division of Waste Management

James B. Hunt, Jr., Governor

Wayne McDevitt, Secretary

William L. Meyer, Director

July 17, 2000

**CERTIFIED MAIL Z 153 115 451**

**RETURN RECEIPT REQUESTED**

Ralph Nance & Sons Inc.

P.O. Box 374

Chadbourn, NC 28431

**SUBJECT: NOTICE OF VIOLATION**

**Permit # 24-A**


Columbus County

Dear Mr. Nance:

Pursuant to NCGS 130A-22(a) and to 15A NC Administrative Code 13B, I conducted an inspection on June 20, 2000, of the Ralph Nance & Sons, Land Clearing Inert Debris Landfill, permit # 24-A, located in Columbus County, North Carolina. The inspection found the LCD Landfill site to be in violation of certain requirements contained in the Permit Conditions as well as the North Carolina Solid Waste Management Rules, codified at 15A NC Administrative Code 13B specifically:

1. Permit condition (4) and 15A NC Administrative Code 13B .0566(2) requires the facility only to accept those solid wastes which it is permitted to receive. At the time of my inspection demolition waste consisting of: painted wood, metal, furniture, plastic sheeting and other items of household / demolition waste had been disposed of at the facility.


2. Permit condition (6) and 15A NC Administrative Code 13B .0566(11) requires that solid waste shall not be placed in water, and that all waste be placed a minimum of 4 feet above the seasonal high water mark. At the time of my inspection it was determined that waste may have been buried within the seasonal high water buffer.

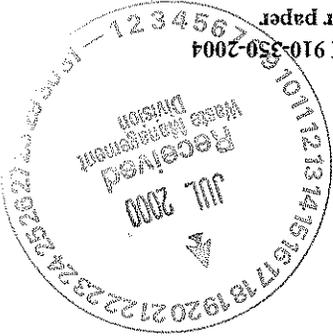

Telephone 910-395-3900 FAX 910-350-2004  
50% recycled/10% post-consumer paper

127 North Cardinal Dr., Wilmington, North Carolina 28405  
An Equal Opportunity Affirmative Action Employer

NORTH CAROLINA DEPARTMENT OF ENVIRONMENT AND NATURAL RESOURCES

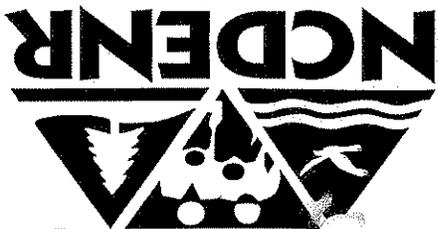

Compliance

3. Title 15A, N.C. Administrative Code, Section 13B .0566(16) states that a sign shall be posted at the entrance of the facility showing the contact name and phone number in case of an emergency and the permit number. The permit number requirement is not applicable for facilities not requiring an individual permit. At the time of my inspection no sign had been posted at the facility.
4. Permit conditions 7 (f) and 15A NC Administrative Code 13B .0566(8) requires that "The facility shall be adequately secured by means of gates, chains, berms, fences, etc. to prevent unauthorized access except when an operator is on duty. An attendant shall be on duty at all times while the landfill is open for public use to assure compliance with operational requirements and to prevent acceptance of unauthorized wastes. At the time of my inspection there was no gate and the site was open to public access and there was no attendant at the facility.
5. Permit conditions 7 (i) and 15A N.C. Admin. Code 13B .0566(12) prohibits the open burning of solid waste at this facility. On July 11, 2000 during an official visit to the facility it was evident that debris had been burned at the facility and was still smoldering at the time of the visit.

Based upon the foregoing, the LCID Landfill Permit # 24 - A is hereby ordered to take the following actions as we discussed in our meeting on July 11, 2000. By August 31, 2000 correct all violations as stated in this Notice of Violation, and otherwise be in compliance with the North Carolina Solid Waste Management Rules, codified at 15A NC Administrative Code 13B:

1. Comply with Permit condition (4.) and 15A NC Administrative Code 13B .0566(2) by removing all un-permitted waste from the facility and transport to an approved solid waste disposal facility. Provide receipts from this facility to:  
Joe Gallo  
NC DENR - Solid Waste Management  
127 Cardinal Drive Extension  
Wilmington, NC 28405
2. Comply with Permit condition (6.) and 15A NC Administrative Code 13B .0566(11) by removing all waste from within the seasonal high water table and maintain a 4 foot separation from the seasonal high water table to all waste
3. Comply with 15A NC Administrative Code 13B .0566(16) by posting a sign at the entrance of the facility with the required information.

4. Comply with Permit conditions 7 (f) and 15A NC Administrative Code 13B .0566(8) by adequately securing the facility by means of gates, chains, berms, fences, etc. to prevent unauthorized access except when an operator is on duty.

As we discussed in our meeting on July 17, 2000, once the violations are corrected you may close the facility in accordance with 15A NC Administrative Code 13B.0566 (5), (6), (7).

#### .0510 CLOSURE CONDITIONS

(a) When the disposal site has been closed in accordance with Rule .0566 of this Subchapter, the operator shall:

- (1) Notify the Division in writing in order that a site inspection may be made by the Division to determine compliance with closure procedures; and
- (2) Provide test holes, as specified by the Division, to determine compliance for final cover.

(b) An inspection shall be made by a representative of the Division and a written statement will be supplied to the operator concerning the closure of the site.

(c) When a solid waste disposal site has been closed in accordance with the requirements of the Division, future necessary maintenance and water quality monitoring shall be the responsibility of the owner and the operator and shall be specified in the closure letter.

(d) When a solid waste disposal site has been closed in accordance with the requirements of the Division, the permit is terminated. Any future disposal at the site shall require a new permit.

Pursuant to NCGS 130A-22(a) and 15A NC Administrative Code 13B Section .0701 - .0707, an administrative penalty of up to \$5,000.00 per day may be assessed for violations of the Solid Waste Law or Regulations.

If you have any questions concerning this matter, please contact me at (910) 395-3900.

Sincerely,



Joe Gallo

Joe Gallo  
Environmental Technician

JAG:jag

cc: Phil Prete, Field Operations Branch Head  
Mark Fry, Eastern Area Supervisor  
Jim Coffey, Supervisor Permitting Branch  
Chuck Stanley, Solid Waste Director/Litter Enforcement Officer Columbus County


s:\sws\nov.00\nance.jul



Bill



State of North Carolina  
Department of Environment, Health, and Natural Resources  
Division of Solid Waste Management  
P.O. Box 27687 · Raleigh, North Carolina 27611-7687

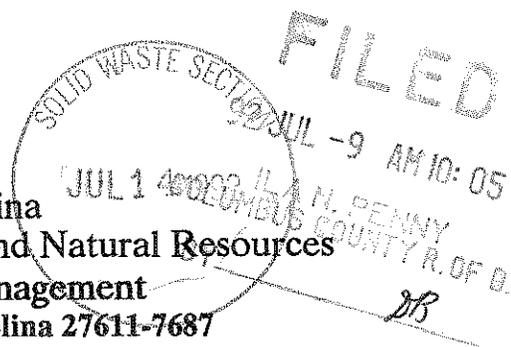

James G. Martin, Governor  
William W. Cobey, Jr., Secretary

William L. Meyer  
Director

CERTIFIED COPY OF SOLID WASTE PERMIT

I do hereby certify that the attached PERMIT is an exact and true copy of Permit number 24-A.


James C Coffey  
James C. Coffey, Supervisor  
Permitting Branch  
Solid Waste Section

North Carolina

Wake County


I, Bail B. Faucette, a Notary Public for said County and State, do hereby certify that James Coffey, Supervisor, Permitting Branch, personally appeared before me this day and acknowledged the due execution of the foregoing instrument.

Witness my hand and official seal, this the 8th day of July, 1992.

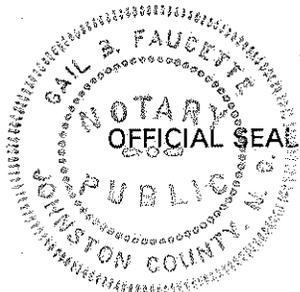

Bail B. Faucette  
Notary Public

My commission expires October 13, 1993.

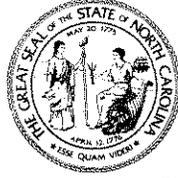

State of North Carolina  
Department of Environment, Health, and Natural Resources  
Division of Solid Waste Management  
P.O. Box 27687 · Raleigh, North Carolina 27611-7687

James G. Martin, Governor  
William W. Cobey, Jr., Secretary

William L. Meyer  
Director


PERMIT 24-A  
July 8, 1992

**SOLID WASTE PERMIT**

RALPH NANCE & SONS

is hereby issued a permit to operate a  
DEMOLITION LANDFILL

located on State Road 1503, Columbus County, North Carolina in accordance with Article 9, Chapter 130A, of the General Statutes of North Carolina and all rules promulgated thereunder and subject to the conditions set forth in this permit. The facility is located and described by the legal description of the site or the recorded map on the attached sheet.

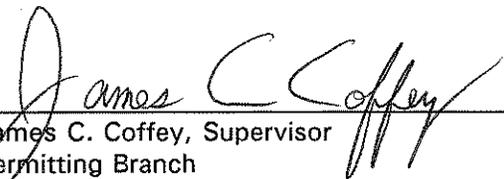  
James C. Coffey, Supervisor  
Permitting Branch  
Solid Waste Section

PERMIT 24-A  
July 8, 1992**SOLID WASTE PERMIT**

RALPH NANCE &amp; SONS

DEMOLITION LANDFILL

**CONDITIONS OF PERMIT**

1. This permit is issued for a period not to exceed five years from the date of issuance. This permit is for the construction of the demolition landfill according to the attached application. Additional conditions and revisions of the approved plans shall be approved by the North Carolina Solid Waste Section.

Amendments or revisions to the Solid Waste Management Rules or violation of groundwater standards may necessitate the modification of the construction and operation plans or closure of this facility prior to this date.

2. **This permit shall not be effective** unless the certified copy is filed for recordation in the Register of Deeds Office, and indexed in the grantor index under the name of the owner of the land in the county or counties in which the land is located. The certified copy of the permit, affixed with the Register's seal and the date, book, and page number of recording shall be returned to the Division of Solid Waste Management.
3. When this property is sold, leased, conveyed or transferred, the deed or other instrument of transfer shall contain in the description section in no smaller type than used in the body of the deed or instrument a statement that the property has been used as a demolition landfill.
4. This solid waste disposal site is permitted to receive yard waste, land-clearing debris, and inert debris such as brick, concrete, un-contaminated wood, rock, clean soil, and asphalt as defined in the Solid Waste Management Act of 1989, subject to Condition number 5.
5. Waste that may be accepted at this facility shall meet the requirements of all future revisions or modifications in State Law and Solid Waste Section Rules.
6. Waste shall be placed a minimum of four (4) feet above the seasonal high water table.
7. This facility shall conform to operating procedures in Rule 0.0507 of the Solid Waste Management Rules and the following specific conditions:
  - a. Solid Waste shall be restricted to the smallest area feasible and compacted as densely as practical.
  - b. Within six months after final termination of disposal operations at the site or a major part thereof or upon revocation of a permit, the area shall be covered with adequate soil cover, adequately sloped to allow surface water runoff in a controlled manner without excessive on-site siltation, and seeded with native grasses or other suitable vegetation. The Division may require further action to be taken in order to correct any condition which is or may become injurious to the public health.
  - c. If necessary, to prevent erosion, seeded slopes shall be covered with straw or similar material.

- d. Temporary seeding shall be utilized as necessary to control erosion.
  - e. Adequate erosion control measures shall be practiced to prevent silt from leaving the site.
  - f. The site shall be adequately secured by means of gates, chains, berms, fences, etc., to prevent unauthorized entry except when an operator is on duty. An attendant shall be on duty at the site at all times while it is open for public use to assure compliance with operation requirements and to prevent entry of hazardous waste and other unacceptable waste onto the site.
  - g. Surface water shall be diverted from the operational area and not allowed to be impounded over waste.
  - h. Solid waste shall not be disposed of in water.
  - i. Open burning of solid waste is prohibited.
  - j. Equipment shall be provided to control accidental fires or arrangements shall be made with the local fire protection agency to immediately provide fire-fighting services when needed.
8. Ground water quality at this facility is subject to the classification and remedial action provisions of 15 NCAC 2L.
9. All earth-disturbing activities will be conducted in accordance with all applicable federal, state, and local requirements.

Del: Ralph Nore  
PO Box 374  
Chadburn, NC

Filed July 9, 1992  
Time 10:05 A M  
ILA N. PENNY, REG. OF DEEDS  
COLUMBUS COUNTY, N. C.





State of North Carolina  
Department of Environment, Health, and Natural Resources  
Division of Solid Waste Management  
P.O. Box 27687 · Raleigh, North Carolina 27611-7687

James G. Martin, Governor  
William W. Cobey, Jr., Secretary

William L. Meyer  
Director

July 8, 1992

Mr. Ralph Nance  
PO Box 374  
Chadbourn, North Carolina 28431

Re: Demolition Landfill  
Permit Number 24-A

Mr. Nance:

Enclosed please find a Solid Waste Permit, Conditions of the Solid Waste Permit, and a Certified Copy of the Solid Waste Permit for the above referenced demolition landfill.

This permit is for a five (5) year period from the date of issuance and approves the construction and operation of the referenced demolition landfill on the property defined in the attached legal description or recorded map.

**Please note conditions number 2 and number 4.** Condition number 2 states that "this permit shall not be effective unless the certified copy is filed for recordation in the Register of Deeds Office, and indexed in the grantor index under the name of the owner of the land in the county or counties in which the land is located." The certified copy of the permit, affixed with the Register's seal and the date, book, and page number of recording shall be returned to Mr. William Sessoms, Solid Waste Section, at the above address.

Condition number 4 specifies the types of wastes which may be received at the facility. This disposal site is permitted to receive yard waste, land clearing debris, and inert debris as defined in the Solid Waste Management Act of 1989.

If you have any questions or require any assistance, please contact our office at (919) 733-0692.

Sincerely,

William D. Sessoms, PE

enclosures

copy: Terry Dover  
Isaiah Guyton



State of North Carolina  
Department of Environment, Health, and Natural Resources  
Division of Solid Waste Management  
P.O. Box 27687 · Raleigh, North Carolina 27611-7687

James G. Martin, Governor  
William W. Cobey, Jr., Secretary

William L. Meyer  
Director


PERMIT 24-A  
July 8, 1992

**SOLID WASTE PERMIT**

RALPH NANCE & SONS

is hereby issued a permit to operate a  
DEMOLITION LANDFILL

located on State Road 1503, Columbus County, North Carolina in accordance with Article 9, Chapter 130A, of the General Statutes of North Carolina and all rules promulgated thereunder and subject to the conditions set forth in this permit. The facility is located and described by the legal description of the site or the recorded map on the attached sheet.

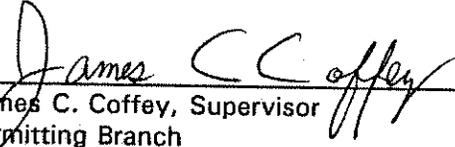  
James C. Coffey, Supervisor  
Permitting Branch  
Solid Waste Section

PERMIT 24-A  
July 8, 1992

## SOLID WASTE PERMIT

RALPH NANCE & SONS

DEMOLITION LANDFILL

### CONDITIONS OF PERMIT

1. This permit is issued for a period not to exceed five years from the date of issuance. This permit is for the construction of the demolition landfill according to the attached application. Additional conditions and revisions of the approved plans shall be approved by the North Carolina Solid Waste Section.

Amendments or revisions to the Solid Waste Management Rules or violation of groundwater standards may necessitate the modification of the construction and operation plans or closure of this facility prior to this date.

2. **This permit shall not be effective** unless the certified copy is filed for recordation in the Register of Deeds Office, and indexed in the grantor index under the name of the owner of the land in the county or counties in which the land is located. The certified copy of the permit, affixed with the Register's seal and the date, book, and page number of recording shall be returned to the Division of Solid Waste Management.
3. When this property is sold, leased, conveyed or transferred, the deed or other instrument of transfer shall contain in the description section in no smaller type than used in the body of the deed or instrument a statement that the property has been used as a demolition landfill.
4. This solid waste disposal site is permitted to receive yard waste, land-clearing debris, and inert debris such as brick, concrete, un-contaminated wood, rock, clean soil, and asphalt as defined in the Solid Waste Management Act of 1989, subject to Condition number 5.
5. Waste that may be accepted at this facility shall meet the requirements of all future revisions or modifications in State Law and Solid Waste Section Rules.
6. Waste shall be placed a minimum of four (4) feet above the seasonal high water table.
7. This facility shall conform to operating procedures in Rule 0.0507 of the Solid Waste Management Rules and the following specific conditions:
  - a. Solid Waste shall be restricted to the smallest area feasible and compacted as densely as practical.
  - b. Within six months after final termination of disposal operations at the site or a major part thereof or upon revocation of a permit, the area shall be covered with adequate soil cover, adequately sloped to allow surface water runoff in a controlled manner without excessive on-site siltation, and seeded with native grasses or other suitable vegetation. The Division may require further action to be taken in order to correct any

- d. Temporary seeding shall be utilized as necessary to control erosion.
  - e. Adequate erosion control measures shall be practiced to prevent silt from leaving the site.
  - f. The site shall be adequately secured by means of gates, chains, berms, fences, etc., to prevent unauthorized entry except when an operator is on duty. An attendant shall be on duty at the site at all times while it is open for public use to assure compliance with operation requirements and to prevent entry of hazardous waste and other unacceptable waste onto the site.
  - g. Surface water shall be diverted from the operational area and not allowed to be impounded over waste.
  - h. Solid waste shall not be disposed of in water.
  - i. Open burning of solid waste is prohibited.
  - j. Equipment shall be provided to control accidental fires or arrangements shall be made with the local fire protection agency to immediately provide fire-fighting services when needed.
8. Ground water quality at this facility is subject to the classification and remedial action provisions of 15 NCAC 2L.
9. All earth-disturbing activities will be conducted in accordance with all applicable federal, state, and local requirements.



# RALPH NANCE & SONS

Demolition

P.O. Box 374

Chadbourn, North Carolina 28431

Phone: 919-654-5470

RECEIVED

JUN 18 1992

July 16, 1991  
North Carolina Department of  
Environment, Health, and Natural Resources  
Land Quality Section  
127 Cardinal Drive Extension  
Wilmington, NC 2840503845

SOLID WASTE MANAGEMENT  
FAYETTEVILLE REGIONAL OFFICE

Dear Mr. Sams,

Ralph Nance wishes to apply for a demolition landfill permit. We are proposing to set aside 7.5 acres of a 705 acre farm located in the Western section of Columbus County off SR 1503. The property is owned by Ralph Nance and wife Lillie Jane Nance. Enclosed you will find a plat plan prepared by Billy M. Duncan, aerial photograph, and a county map showing the location of this proposed site. Mr. Isaiah Guyton, from the Fayetteville office, looked at this site on Monday, June 17, 1991, and advised that it appeared to be an acceptable site.

We are enclosing the following construction plan for your review.

- (a) Plot plan showing property boundary, proposed landfilling limits, access controls, roads, streams and homes.
- (b) We will control erosion by opening small cells (app. 100'x 250'), installing a rock or concrete berm on lower side and installing a devirion ditch around cell with filter basin (see attached detail) sediment pit is designed for 1" per acre rain fall. Total flood storage is 900 cubic feet. Also temporary seeding will be utilized as necessary to control erosion.
- (c) At the closer of each cell, the removed top soil will be replaced. A seed mix for areas of less than 3:1 slope will be "Kentucky- 31" Fescue applied at a rate of 250lbs./acre. Seed mix for areas of 3:1 slope or greater will be Sericea lespedeza at 40lbs./acre and "Kentucky-31" Fescue at 125lbs./acre Fertilizer will be a commercial grade of 10-20-20 applied at 500 lbs. per acre. A clean wheat straw or hay mulch will be applied at two (2) tons per acre.

APPROVED


SOLID & HAZARDOUS WASTE MGMT. BRANCH

DATE APPROVED 7/7/92

- (d) A plat signed and sealed by Billy M. Duncan, land surveyor in enclosed showing topo of site.
- (e) Demolition type material such as stumps, limbs, leaves, concrete, brick, wood, uncontaminated earth, and other uncontaminated solid demolition debris will be disposed of at the site.
- (f) Responsible persons for the operation and maintenance:  
are: Jack Holden                      Ralph Nance  
      P.O. Box 415                     P.O. Box 374  
      Clayton, NC 27520           Chodbourn, NC 28431  
      919/553-5679                   919/654-5470
- (g) Letter from Columbus County Administrator with a statement supporting a private owned permitted landfill and that Columbus County does not have a zoning ordinance.
- (h) After competition of landfill site will be used as pasture land for cattle.
- (i) Ralph Nance is a demolition contractor. Columbus County Landfill has informed us that they no longer can take our demolition debris. We plan at this time to operate this landfill for our use but if there is a need, we will open it to the public.

If you need additional information, please advise. Thank you your cooperation and we look forward to hearing from you.

Yours Truly

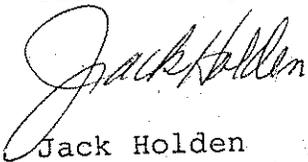

Jack Holden  
Ralph Nance & Sons

## FINANCIAL RESPONSIBILITY/OWNERSHIP FORM SEDIMENTATION POLLUTION CONTROL ACT

No person may initiate any land-disturbing activity on one or more contiguous acres as covered by the Act before this form and an acceptable erosion and sedimentation control plan have been completed and approved by the Land Quality Section, N.C. Department of Environment, Health, and Natural Resources. (Please type or print and, if question is not applicable, place N/A in the blank.)

**Part A.**

1. Project Name Ralph Nance Landfill
2. Location of land-disturbing activity: County Columbus, City \_\_\_\_\_  
or Township Tatum, and Highway / Street SR 1503
3. Approximate date land-disturbing activity will be commenced: July 29, 1991
4. Purpose of development (residential, commercial, industrial, etc.): Landfill
5. Total acreage disturbed or uncovered (including off-site borrow and waste areas): 7.5 acres
6. Amount of fee enclosed \$ 170.00
7. Has an erosion and sedimentation control plan been filed? Yes  No \_\_\_\_\_
8. Person to contact should sediment control issues arise during land-disturbing activity.  
Name Jack Holden Telephone (919) 654-5470

9. Landowner (s) of Record ( Use blank page to list additional owners.):

<u>Ralph Nance</u> Name (s)	<hr/>
<u>P.O. Box 374</u> Current Mailing Address	<u>Smyrna Road</u> Current Street Address
<u>Chadbourn</u> <u>NC</u> <u>28431</u> City                      State                      Zip	<u>Chadbourn</u> <u>NC</u> <u>28431</u> City                      State                      Zip

10. Recorded in Deed Book No. 385 Page No. 956

**Part B.**

1. Person (s) or firms (s) who are financially responsible for this land-disturbing activity (Use the blank page to list additional persons or firms):

<u>Ralph Nance</u> Name of Person (s) or Firm (s)	<hr/>
<u>P.O. Box 374</u> Mailing Address	<u>Smyrna Road</u> Street Address
<u>Chadbourn</u> <u>NC</u> <u>28431</u> City                      State                      Zip	<u>Chadbourn</u> <u>NC</u> <u>28431</u> City                      State                      Zip
Telephone <u>919 654-5470</u>	Telephone _____

2. (a) If the Financially Responsible Party is not a resident of North Carolina give name and street address of a North Carolina Agent.

Name					
Mailing Address			Street Address		
City	State	Zip	City	State	Zip
Telephone			Telephone		

(b) If the Financially Responsible Party is a Partnership or other person engaging in business under an assumed name, attach a copy of the certificate of assumed name. If the Financially Responsible Party is a Corporation give name and street address of the Registered Agent.

Name of Registered Agent					
Mailing Address			Street Address		
City	State	Zip	City	State	Zip
Telephone			Telephone		

The above information is true and correct to the best of my knowledge and belief and was provided by me under oath. ( This form must be signed by the financially responsible person if an individual or his attorney-in-fact or if not an individual by an officer, director, partner, or registered agent with authority to execute instruments for the financially responsible person ). I agree to provide corrected information should there be any change in the information provided herein.

<u>Ralph Nance</u>	<u>Owner</u>
Type or print name	Title or Authority
Signature <u>Ralph Nance</u>	Date <u>7-17-91</u>

I, Jeanine S. Nance, a Notary Public of the County of Columbus  
 State of North Carolina, hereby certify that Ralph Nance  
 appeared personally before me this day and being duly sworn acknowledged that the above form was executed by him.

Witness my hand and notarial seal, this 17 day of July, 1991.

Seal Jeanine S. Nance  
 Notary  
 My commission expires January 21, 1992

# Columbus County Commissioners

ADMINISTRATIVE BUILDING

111 WASHINGTON STREET - WHITEVILLE, NORTH CAROLINA 28472 - PHONE 919-642-5700

## COMMISSIONERS

Mike Richardson  
Zone 1

Junior Dew  
Zone 2

Samuel G. Koonce  
Zone 3

Lynwood Norris  
Zone 4

Ed "Cuz" Worley  
Zone 5


TO WHOM IT MAY CONCERN:

RE: Demolition Waste

Columbus County, North Carolina does not have a Planning or Zoning Commission and the Columbus County owned landfill is not permitted to accept demolition waste.

\*\*\*\*\*  
This statement is being issued in order to support the need for a private owned permitted landfill for demolition waste that will serve the needs of local demolition contractors in Columbus County.

This the 18th day of June, 1991.

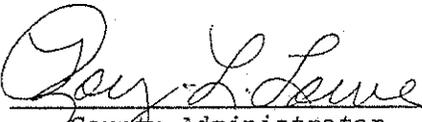  
\_\_\_\_\_  
County Administrator

CC: Ralph Nance and Sons

James E. Hill, Jr.  
County Attorney

Roy L. Lowe  
Administrator

Ida L. Smith  
Clerk to Board

**APPROVED**  
SOLID & HAZARDOUS WASTE MGMT. BRANCH  
DATE APPROVED 7/7/92 *ul*

8

see D5

T45  
D650

5  
14.5

6  
30.5

7  
10.5

HOUSE

792656  
D6

1  
30.7

24.4

3  
20.8

T44  
D6

2  
13.5

8

9

58

33.6

768  
D6

767  
D6


12.5

766  
D6



**APPROVED**  
WASTE MGMT. BRANCH  
4/27/92

**APPROVED**  
4/27/92

765  
D6

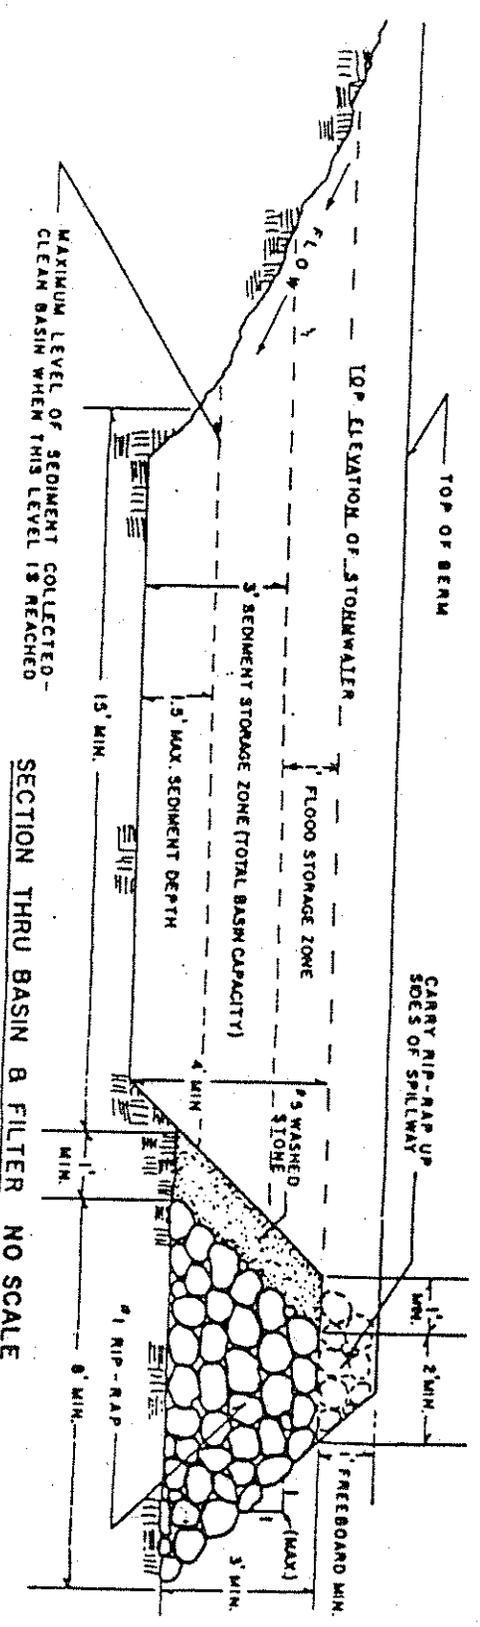

**GRAVEL & RIP-RAP FILTER BASIN DETAIL**

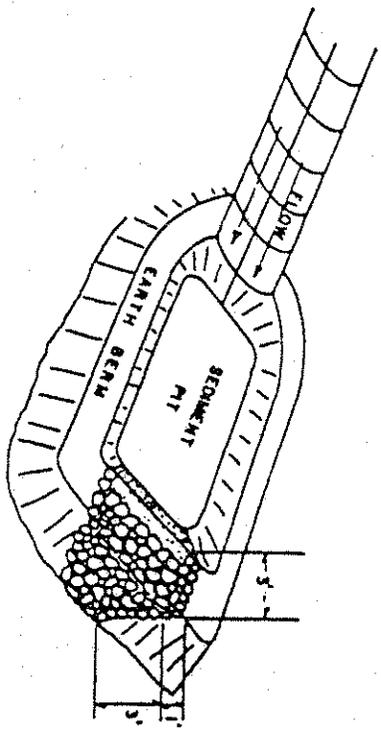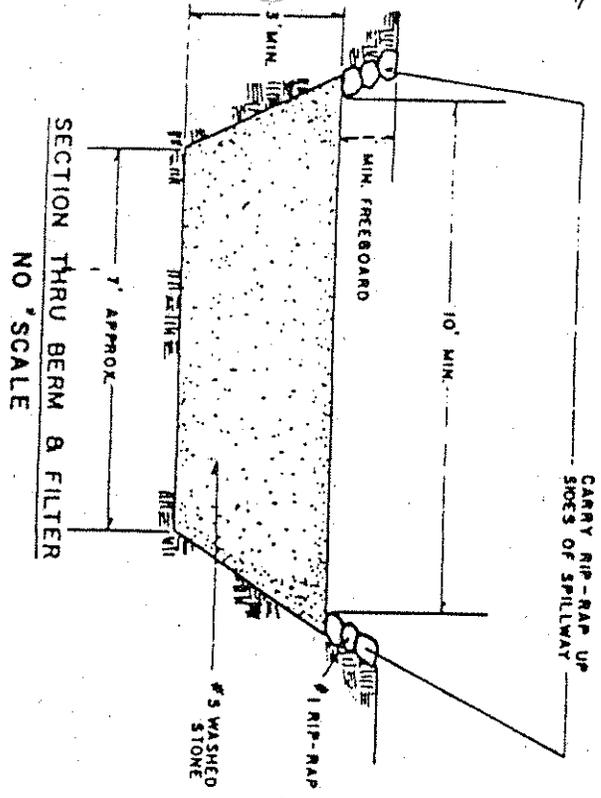

NOTE: THIS STRUCTURE MUST BE DESIGNED TO PASS THE 10-YEAR STORM WITHOUT OVERTOPPING THE EARTH BERM



PERSPECTIVE VIEW  
NO SCALE

SECTION THRU BERM & FILTER  
NO SCALE

SECTION THRU BASIN & FILTER  
NO SCALE

DRIVE STEEL POSTS 18" INTO GROUND AND EXCAVATE A 6" X 6" TRENCH UPHILL, ALONG THE LINE OF POSTS. WOOD POSTS 4" IN DIAMETER MAY BE USED.

ATTACH WIRE FENCE TO POSTS AND EXTEND THE BOTTOM OF THE FENCE 6" INTO THE EXCAVATED TRENCH.

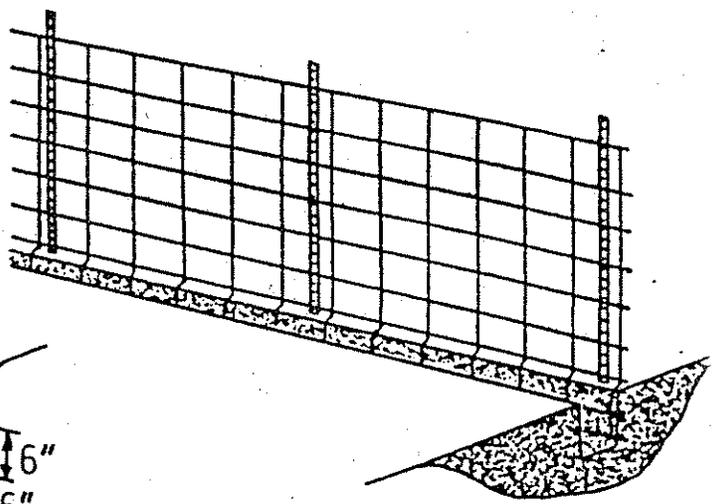
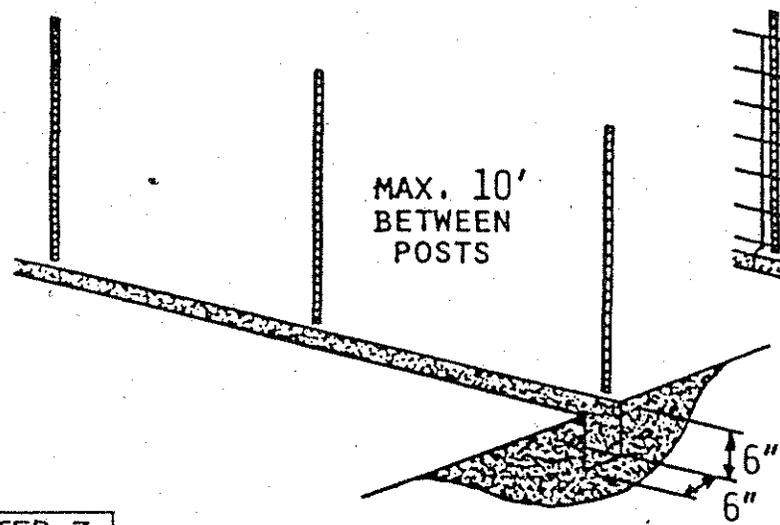


**STEP 3.**


ATTACH THE FILTER FABRIC TO THE WIRE FENCE AND EXTEND THE BOTTOM OF THE FABRIC 6" INTO THE TRENCH.

**STEP 4.**

BACKFILL THE TRENCH AND COMPACT THE SOIL FIRMLY TO ANCHOR THE BOTTOM OF THE SILT FENCE SO THAT RUNOFF IS FORCED TO GO THROUGH THE FENCE AND CANNOT GO UNDER IT.

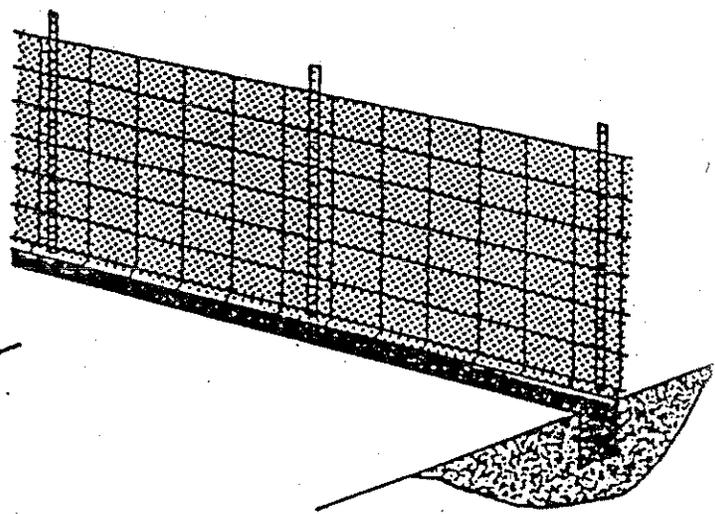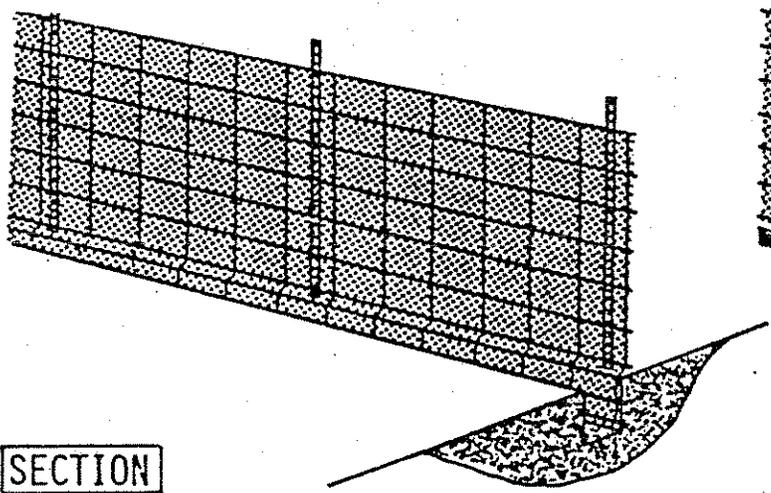


**SECTION**

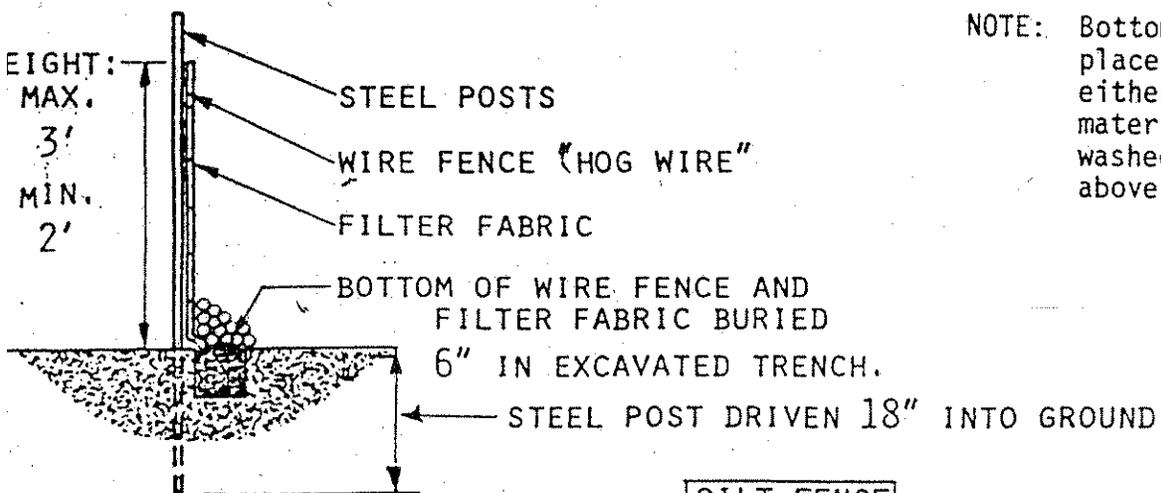

NOTE: Bottom of filter fabric must be placed in trench and secured by either backfilling with soil material and tamping or by placing washed stone to a height of 6" above ground level.


**SILT FENCE**

STABILIZED CONSTRUCTION ENTRANCE  
(not to scale)

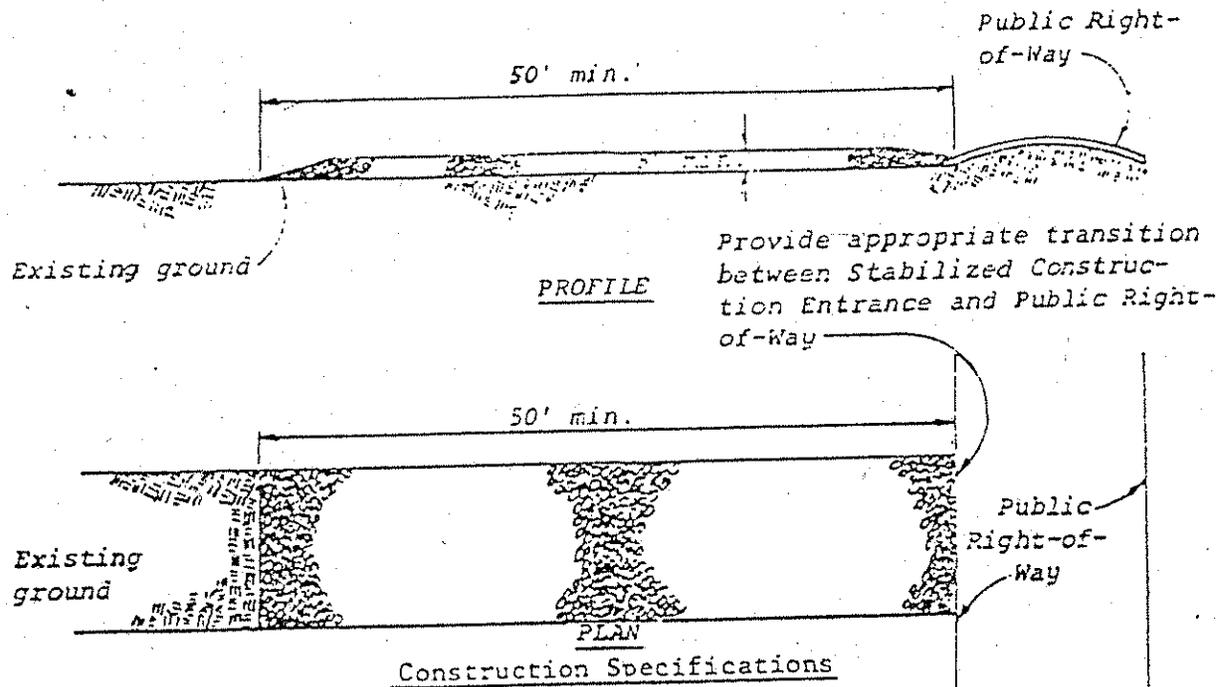


1. Stone size - Use MSHA size No. 2 (2-1/2" to 1") or AASHTO designation M43, size No. 2 (2-1/2" to 1-1/2"). Use crushed stone.
2. Length - As effective, but not less than 50 feet.
3. Thickness - Not less than eight (8) inches.
4. Width - Not less than full width of all points of ingress or egress.
5. Washing - When necessary, wheels shall be cleaned to remove sediment prior to entrance onto public right-of-way. When washing is required, it shall be done on an area stabilized with crushed stone which drains into an approved sediment trap or sediment basin. All sediment shall be prevented from entering any storm drain, ditch, or watercourse through use of sand bags, gravel, boards or other approved methods.
6. Maintenance - The entrance shall be maintained in a condition which will prevent tracking or flowing of sediment onto public rights-of-way. This may require periodic top dressing with additional stone as conditions demand and repair and/or cleanout of any measures used to trap sediment. All sediment spilled, dropped, washed or tracked onto public rights-of-way must be removed immediately.

## DIVERSION

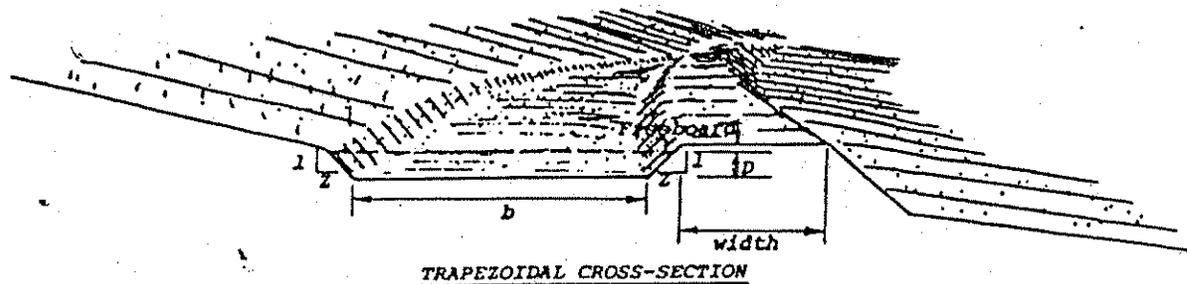

TRAPEZOIDAL CROSS-SECTION

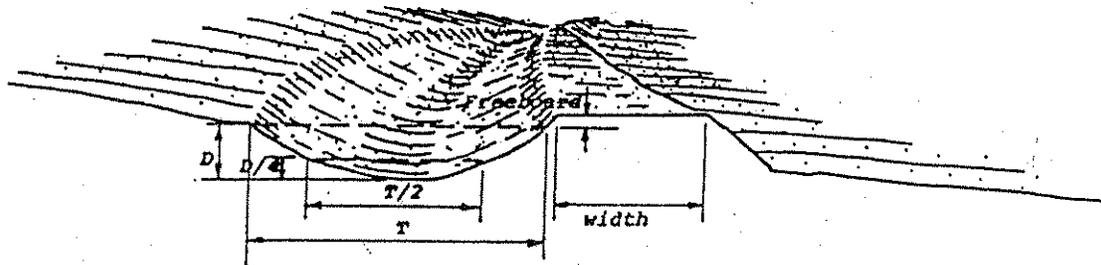

PARABOLIC CROSS-SECTION

### Construction Specifications

1. All trees, brush, stumps, obstructions, and other objectionable material shall be removed and disposed of so as not to interfere with the proper functioning of the diversion.
2. The diversion shall be excavated or shaped to line, grade, and cross section as required to meet the criteria specified herein, and be free of irregularities which will impede normal flow.
3. Fills shall be compacted as needed to prevent unequal settlement that would cause damage in the completed diversion.
4. All earth removed and not needed in construction shall be spread or disposed of so that it will not interfere with the functioning of the diversion.
5. Stabilization shall be done according to the appropriate Standard and Specifications for Vegetative Practices.
  - A. For design velocities of less than 3.5 ft. per sec., seeding and mulching may be used for the establishment of the vegetation. It is recommended that, when conditions permit, temporary diversions or other means be used to prevent water from entering the diversion during the establishment of the vegetation.
  - B. For design velocities of more than 3.5 ft. per sec., the diversion shall be stabilized with sod, with seeding protected by jute or excelsior matting or with seeding and mulching including temporary diversion of water until the vegetation is established.

NOTE: May be used to divert water away from the site, prevent excess runoff from concentrating over large areas of the site, prevent surface water runoff over steep slopes, or divert stormwater to sediment basins or slope drains.





State of North Carolina  
Department of Environment, Health, and Natural Resources  
Wilmington Regional Office

RECEIVED  
MAY 18 1992

SOLID WASTE MANAGEMENT  
FAYETTEVILLE REGIONAL OFFICE  
Bob Jamieson  
Regional Manager

James G. Martin, Governor  
William W. Cobey, Jr., Secretary

NOTICE OF EROSION CONTROL INSPECTION

Dear Recipient:

Please find attached, a copy of the Sedimentation Pollution Control inspection report for the named project. An inspection of the named project was performed on the indicated date under the jurisdiction of G.S. 113A-61(d) to determine compliance with the North Carolina State Sedimentation Pollution Control Act. This notice of our inspection is for your information and records. Please read our comments carefully and note where we feel improvements should be made.

We will continue to inspect this project routinely. If there are any further comments or recommendations, they will be forwarded at a later time.

We hope that this inspection report will not only inform you of our visit, but provide beneficial information for your use. We thank you for your continued cooperation on this project.

Sincerely,

*Carol N. Miller*

Carol N. Miller  
Environmental Technician  
Land Quality Section

CNM/sfc

Enclosure



RECEIVED  
JUN 18 1992

State of North Carolina  
Department of Environment, Health, and Natural Resources  
Wilmington Regional Office

SOIL CONSERVATION SERVICE MANAGEMENT  
FAYETTEVILLE REGIONAL OFFICE

James G. Martin, Governor  
William W. Cobey, Jr., Secretary

Bob Jamieson  
Regional Manager

July 24, 1991

LETTER OF APPROVAL

Ralph Nance & Sons  
Mr. Ralph Nance  
Post Office Box 374  
Chadbourn, North Carolina 28431

Re: Letter of Approval  
Project Name: Ralph Nance & Sons Demolition Landfill  
Location: NCSR 1503 - Columbus County  
Submitted by: Jack Holden  
Date Received: July 17, 1991  
New Submittal

Dear Mr. Nance:

This office has reviewed the subject sedimentation and erosion control Plan. We find the plan to be acceptable and hereby issue this letter of approval with comments as attached.

Please be advised that Title 15A, of the North Carolina Administrative Code, 4B.0017(a) requires that a copy of the approved plan be on file at the job site. Also, you should consider this letter to give the Notice required by GS 113A-61(d) approved plan. The last page which lists approval comments should be copied and attached to the sedimentation and erosion control plan that is maintained on site.


North Carolina's Sedimentation Pollution Control Program is performance oriented, requiring protection of the natural resources and adjoining properties. If, following the commencement of this project, it is determined that the erosion and sedimentation control plan is inadequate to meet the requirements of the Sedimentation Pollution Control Act of 1973 (North Carolina General Statute 113A-51 thru 66), this office may require revisions to the plan and its implementation to insure compliance with the Act.

Recognizing the desirability of early coordination of sedimentation control, we believe that it would be beneficial if a pre-construction conference could be arranged to discuss the approved plan for this project. Please contact this office and let us know the date of construction start-up and the date of pre-construction conference so that we may attend.

Ralph Nance & Sons  
July 24, 1991  
Page 2

We look forward to working with you on this project. If you have any questions, please contact our office.

Sincerely,

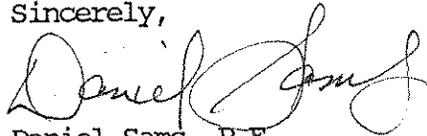A handwritten signature in cursive script that reads "Daniel Sams". The signature is written in dark ink and is positioned above the typed name.

Daniel Sams, P.E.  
Regional Engineer  
Land Quality Section

DS/sfc

PROJECT NAME: Ralph Nance & Sons Demolition Landfill  
LOCATION: NCSR 1503 - Columbus County  
SUBMITTED BY: Jack Holden  
DATE RECEIVED: July 17, 1991

APPROVAL COMMENTS AND CONDITIONS

1. The developer is responsible for the control of sediment on-site. If the approved erosion measures prove insufficient, the developer must take those additional steps necessary to stop erosion from leaving this site.
2. Any and all existing ditches on this project site are assumed to be left undisturbed by the proposed development unless otherwise noted. The removal of vegetation within any existing ditch or channel is prohibited unless the ditch or channel is to be regraded with side slopes of 2 horizontal to 1 vertical or less steep. Bank slopes may be mowed, but stripping of vegetation is considered new earth work and is subject to the same erosion control requirements as new ditches.
3. The developer is responsible for obtaining any and all permits and approvals necessary for the development of this project prior to the commencement of this land disturbing activity. This could include the Division of Coastal Management under CAMA requirements, the Division of Environmental Management under stormwater regulations, the U.S. Army Corps of Engineers under Article 404 jurisdiction, local County or Town Agencies under their local ordinances, or others that may be required. This approval cannot supersede any other permit or approval.
4. Any borrow material brought onto this site must be from a legally operated mine or other approved source. A single use borrow site or an area to waste material is only permissible if it is operated under total control of the Financially Responsible person or firm who is developing this site and a plan modification is submitted to this office that includes the area in question.
5. This permit allows for a land disturbance, as called for on the application plan, not to exceed 7.5 acres. Exceeding that acreage will be a violation of this permit and would require a revised plan and additional application fee. Any addition in impervious surface, over that already noted on the approved plan, would also require a revised plan to verify the appropriateness of the erosion control measures and stormwater retention measures.
6. The volume of the receiving sediment basin was provided but not the actual dimensions. Provide a basin 30 feet long by 15 feet wide and 4 feet deep. Maintenance is required when the basin is one-half full (900 cubic feet). Expected life of basin is six months; therefore, the basin is placed on a maintenance schedule of each six months or when it reaches one-half full, whichever is shorter. The basin is sized per cell; therefore, the beginning of a second cell before the first is closed will require a second basin.
7. The banks of the basin and the diversion ditch will be provided with vegetative groundcover within 30 working days of installation. Failure to do so will be deemed a violation.

PROJECT NAME

*Ralph*  
*Nana Sandfill*

N.C. DEPARTMENT OF NATURAL RESOURCES & COMMUNITY DEVELOPMENT  
LAND QUALITY SECTION

PRELIMINARY REVIEW CHECKLIST EROSION & SEDIMENTATION CONTROL PLAN

To expedite the approval process a cursory review of your submitted Erosion Control Plan has been made and has shown the need for additional information as specified below. Upon receipt of the required information, a detailed review of the plan will be made and an approval or disapproval will be issued.

\_\_\_\_\_ Notarized, completed Financial Responsibility/Ownership Form

\_\_\_\_\_ Location map adequate to allow on-site inspection

\_\_\_\_\_ Seeding and mulching specifications, both temporary and permanent, including rate of application

\_\_\_\_\_ Details of all structural erosion control measures

Engineering design calculations for:

\_\_\_\_\_ Culverts and/or storm drainage system

Sediment basins, pits, check dams

\_\_\_\_\_ Energy dissipators at stormwater outlets

\_\_\_\_\_ Ditches, swales or diversions

\_\_\_\_\_ Other \_\_\_\_\_

\_\_\_\_\_ Sequence of construction activity with emphasis on minimizing erosion control problems

\_\_\_\_\_ Site drawings with adequate topographic detail and all erosion control measures located

\_\_\_\_\_ Locations and proposed treatments of off-site borrow or waste areas

\_\_\_\_\_ Narrative description of project and erosion control plan objectives

\_\_\_\_\_ Name, address, and phone number of person to handle resolution of erosion control problems on the site during construction

\_\_\_\_\_ Other \_\_\_\_\_

# SEDIMENTATION INSPECTION REPORT

NORTH CAROLINA DEPARTMENT OF ENVIRONMENT, HEALTH, AND NATURAL RESOURCES  
LAND QUALITY SECTION: 125 Cardinal Dr. Ext., Wilmington, N.C. 28405-3845 (919) 395-3900

County Polk Project: Ralph Nance & Sons Demolition Land Fill Case # \_\_\_\_\_

Project Location NCSR 1502 West of Chadbourne

Person(s) Financially Responsible Mr Ralph Nance

Address P.O. Box 274, Chadbourne N.C. 28431

1. Pictures: Yes  No  Number \_\_\_\_\_ Prints  Slides  Video

2. Weather & soil conditions Sunny, drying

3. Is site currently under Notice of Violation? Yes  No

4. Is the site in compliance with the S.P.C.A. and Rules? Yes  No  If no check violations below.

5. Violations:
- |   |  |
|---|--|
| <input type="checkbox"/> a. No approved plan, G. S. 113A-57 (4) and 15A N.C.A.C. 4B.0007(c)   | <input type="checkbox"/> f. Failure to take all reasonable measures, 15A N.C.A.C. 4B.0005                  |
| <input type="checkbox"/> b. Failure to follow approved plan, G.S. 113A-61.1   | <input type="checkbox"/> g. Inadequate buffer zone, G.S. 113A-57(1)  |
| <input type="checkbox"/> c. Failure to submit revised plan, G.S. 113A-54.1(b) and 15A N.C.A.C. 4B.0018(a)                                     | <input type="checkbox"/> h. Graded slopes and fills too steep, G.S. 113A-57(2) or 15A N.C.A.C. 4B.0024 (d) |
| <input type="checkbox"/> d. Failure to provide adequate groundcover, G.S. 113A-57(3) and 15A N.C.A.C. 4B.0007 (b) or 15A N.C.A.C. 4B.0024 (e) | <input type="checkbox"/> i. Unprotected exposed slopes, G.S. 113A-57(2)                                    |
| <input type="checkbox"/> e. Insufficient measures to retain sediment on site, G.S. 113A-57(3)   | <input type="checkbox"/> j. Failure to maintain erosion control measures, 15A N.C.A.C. 4B.0013             |
|   | <input type="checkbox"/> k. Other (describe) _____   |

6. Has off-site sedimentation occurred since last inspection? Yes  No  Remarks \_\_\_\_\_

Degree: Slight  Moderate  Severe  Remarks \_\_\_\_\_

7. Contact made with (Name) Mr. Nance Title (Name) Owner

Inspection Report given to: \_\_\_\_\_

8. Copy of inspection report to be sent to person(s) responsible: Yes

Other (Name) \_\_\_\_\_ Date Sent 1/9/92

9. Corrective actions needed: \_\_\_\_\_  
\_\_\_\_\_  
\_\_\_\_\_  
\_\_\_\_\_

10. Comments: Eradication for the landfill has just begin. Install erosion control measures (a sediment basin) as work progresses.

Report by: Curtis M. Miller Others present \_\_\_\_\_

Date of inspection 1/9/92 Time arriving on site 12:40 Time leaving site 12:55

# CERTIFICATE OF PLAN APPROVAL



The posting of this certificate certifies that an erosion and sedimentation control plan has been approved for this project by the North Carolina Department of Environment, Health, and Natural Resources in accordance with North Carolina General Statute 113A - 57 (4) and 113A - 54 (d) (4) and North Carolina Administrative Code, Title 15A, Chapter 4B.0007 (c). This certificate must be posted at the primary entrance of the job site before construction begins and until establishment of permanent groundcover as required by North Carolina Administrative Code, Title 15A, Chapter 4B.0027(b).

**RALPH NANCE & SONS DEMOLITION LANDFILL**

Project Name and Location

July 24, 1991  
Date of Plan Approval

Daniel James  
Regional Engineer





RECEIVED

JUN 18 1992

State of North Carolina  
Department of Environment, Health, and Natural Resources  
Wilmington Regional Office

RESOURCE MANAGEMENT  
FAYETTEVILLE REGIONAL OFFICE

James G. Martin, Governor  
William W. Cobey, Jr., Secretary

Bob Jamieson  
Regional Manager

July 18, 1991

NOTICE OF RECEIPT OF EROSION & SEDIMENTATION CONTROL PLAN

Ralph Nance & Sons  
Mr. Ralph Nance  
Post Office Box 374  
Chadbourn, North Carolina 28431

Dear Mr. Nance:

This office has received a soil erosion and sedimentation control plan for the project listed below which was submitted as required by the North Carolina Sedimentation Pollution Control Act (NCGS 113A-57(4)).

Please be advised that this Act requires that all persons disturbing an area of one or more contiguous acres of land must obtain approval of a soil erosion control plan prior to the commencement of said land-disturbing activity (NCGS 113A-54(d)(4)). The Act further states that this plan must be filed a minimum of 30 days prior to the activity and the approving authority must approve or disapprove the submitted plan within 30 days of receipt. Failure of the approving authority to approve or disapprove the submitted plan within the 30 day period will be deemed approval of the plan if the submitted plan is complete. Commencement or continuation of a land-disturbing activity under the jurisdiction of this Act prior to the approval of an erosion and sediment control plan is a violation of the Act.

We have performed a preliminary review of your submitted plan and have determined that additional information will be necessary before a final review can be completed. Enclosed is a checklist of items that must be submitted before we can complete the review process. Failure to provide the additional information may result in disapproval of your plan.

Ralph Nance & Sons  
July 18, 1991  
Page 2

If you have questions or need additional information, please do not hesitate to contact this office. Your cooperation in this matter is appreciated and we look forward to working with you on this project.

Sincerely,

*Carol N. Miller*

Carol N. Miller  
Environmental Technician

CNM/sfc

NAME: Ralph Nance & Sons  
LOCATION: NCSR 1503 - Columbus County  
SUBMITTED BY: Ralph Nance & Sons  
DATE RECEIVED BY L.Q.S.: July 17, 1991

**LAND CLEARING AND INERT DEBRIS LANDFILL CHECKLIST**

File Name Ralph Nance

Application Received Date 6/18/92

Acknowledgement Letter Date phone call

- Written Report
- Siting Aerial Photo/Map
- Plans, Details, and Specifications
- Operations Plan
- Zoning Letter
- Legal Description or Recording Map *XEROX COPY*

Completeness Letter & Comments Date phone call

- originally sent to Land Quality - would have been received
- prior to memo 16 if sent to us - reviewed as such - requested
- blue line copies of plat
- \_\_\_\_\_

Completeness Items Received Date 7/6/92

- Technical Review Letter & Comments Date \_\_\_\_\_
- \_\_\_\_\_
- \_\_\_\_\_
- \_\_\_\_\_
- \_\_\_\_\_

Technical Review Completed Date 7/6/92

Issue Permit Number: 24-A Date 7/8/92

- Cover Letter
- Original Permit
- Original Permit Conditions
- Original Legal Description or Recording Map
- Notary Certification for Permit Copy
- Certified Copy Permit
- Certified Copy Permit Conditions
- Certified Copy Legal Description or Recording Map
- Original Plans To Applicant
- Plans and Permit To Central Files
- Plans and Permit To Regional Office
- Plans and Permit To Waste Management Specialist
- Solid Waste System Information Form

Receive Filing From Register of Deeds Date 7/14/92

# MEMO

DATE: 6-22-92

TO: Bill

SUBJECT: Name

Enclosed is a "copy" of most of info sent by Name - The original contained the answers to questions about a demo L.F.

Please expedite ASAP and contact him since it has been over one year and we have "lost" the original application.

(2 conu)

*Call me for more info*

*Thanks*

From: *Kia*




North Carolina Department of Environment, Health, and Natural Resources



Printed on Recycled Paper

MAGNETIC NORTH ( PLAT BOOK 46 - PAGE 44 )

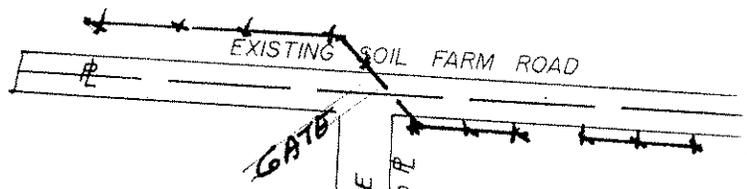

RALF  
- BOX  
- SEE: PL

- original - tract -

106 FIELD

101  
100  
99  
102  
103  
104  
105

ENTRANCE  
PROPOSED  
N 04°04'00" E  
1,464.58' TO R  
(TIE - LINE)

S 84°03'00" E

700.00'

107

SPIKE IN TREE  
ABM. 100.00'

ER LEVEL IN  
D 11, JULY 1991  
32'

IRON SET

N 04°35'10" W  
508.58'

IRON SET

7.50 Ac. ±

- BOOK 385 - PAGE 956 - 105  
- SEE: PLAT BOOK 46 - PAGE 44 -

5000M

104

103

607.00'

N 84°03'00" W

- original - tract -


102


101

FIELD

99

100

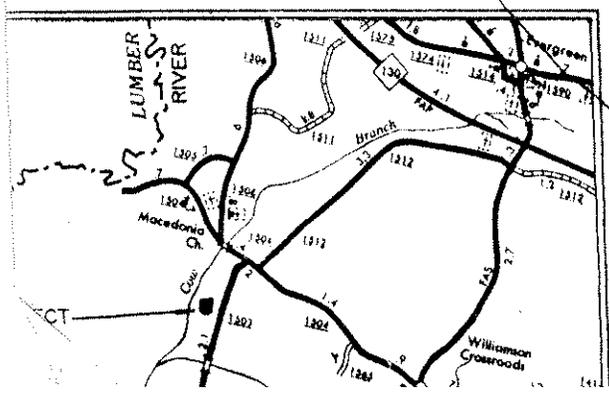

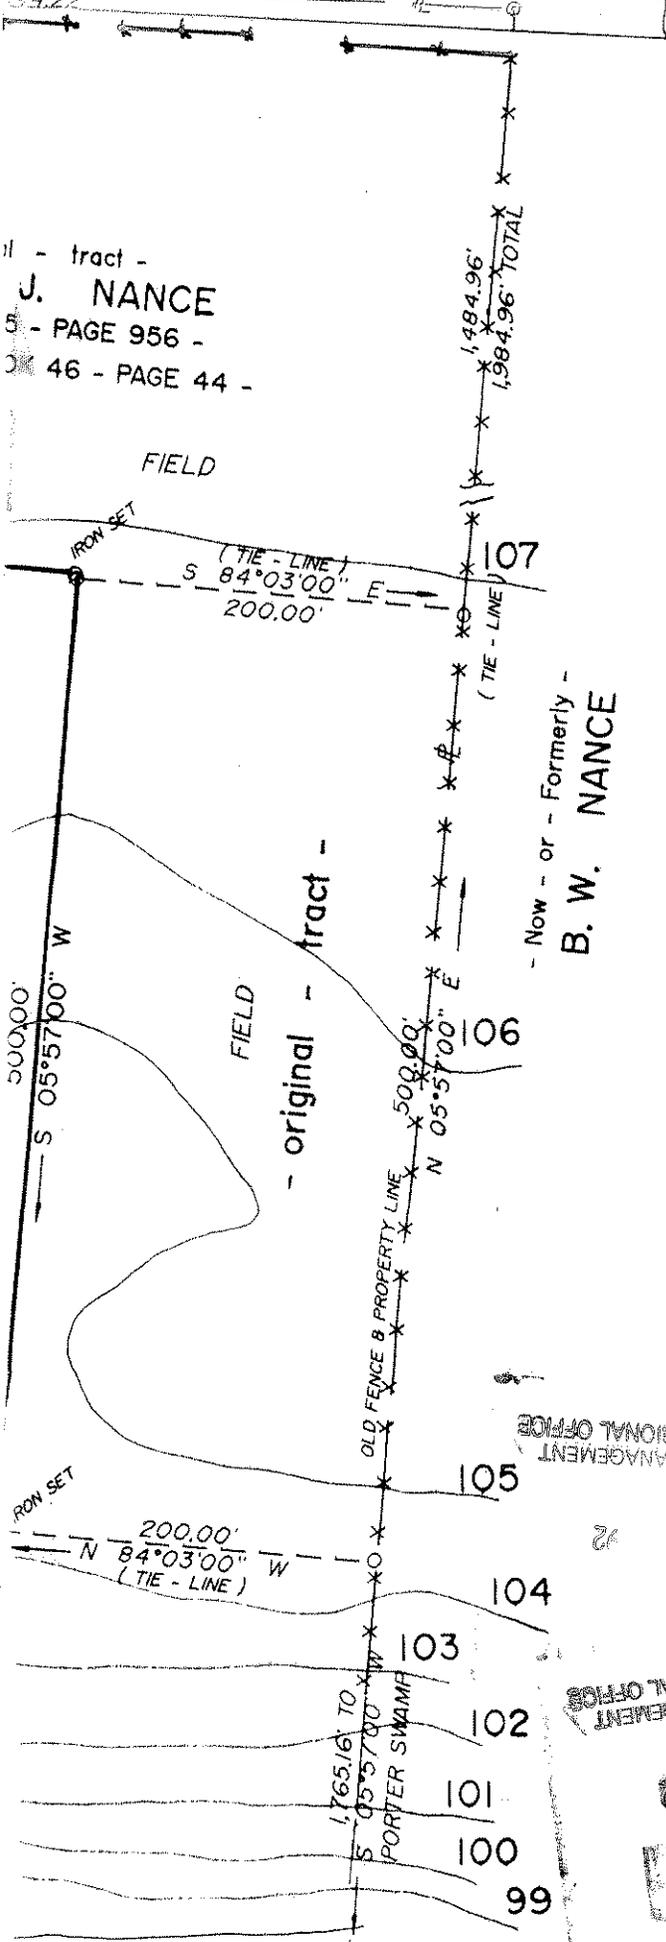

11 - tract -  
 J. NANCE  
 5 - PAGE 956 -  
 46 - PAGE 44 -

TATUM  
 COLUMBUS  
 NORTH  
 11 JULY, 1991

LAND QUALITY SECTION  
 WITOWNSHIP  
 COUNTY  
 CAROLINA  
 SCALE: 1" = 100'



BILLY M. DUNCAN, LAND SURVEYOR  
 105 WEST NANCE STREET WHITEVILLE, N. C.  
 N. C. REG L1313 S. C. REG. 4474

Field Survey By BILLY M. DUNCAN  
 Computation By BILLY M. DUNCAN  
 Plat Drawn By RANDY E. CHAVIS  
 Note:

LOT SHOWN IS NOT WITHIN THE SPECIAL FLOOD HAZARD  
 AREA AS DETERMINED BY U.N.I.N.C. PAGE 01 OF 14 PANEL  
 NO. 370305 0001 A.

- Now - or - Formerly -  
 B. W. NANCE

*[Signature]*  
 BILLY M. DUNCAN R.L.S. L-1313

WHITEVILLE REGIONAL OFFICE  
 SOLID WASTE MANAGEMENT

WHITEVILLE REGIONAL OFFICE  
 SOLID WASTE MANAGEMENT

JUN 18 1992

RECEIVED

