


REFERENCE DRAWINGS	
DRAWING NO.	TITLE




NOTES:

CERTIFICATION NOTE:
 THIS DRAWING HAS BEEN GENERATED FROM ELECTRONIC FILES. THE ORIGINAL DRAWINGS HAVE BEEN PROPERLY SIGNED AND SEALED BY A PROFESSIONAL ENGINEER LICENSED TO PRACTICE IN NORTH CAROLINA.

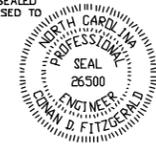

Certification:
 This project was conducted under my direct and responsible charge.

26500
 Conan D. Fitzgerald, PE PE Date
 URS Corporation-NC Registration No.

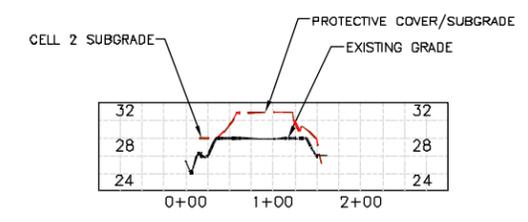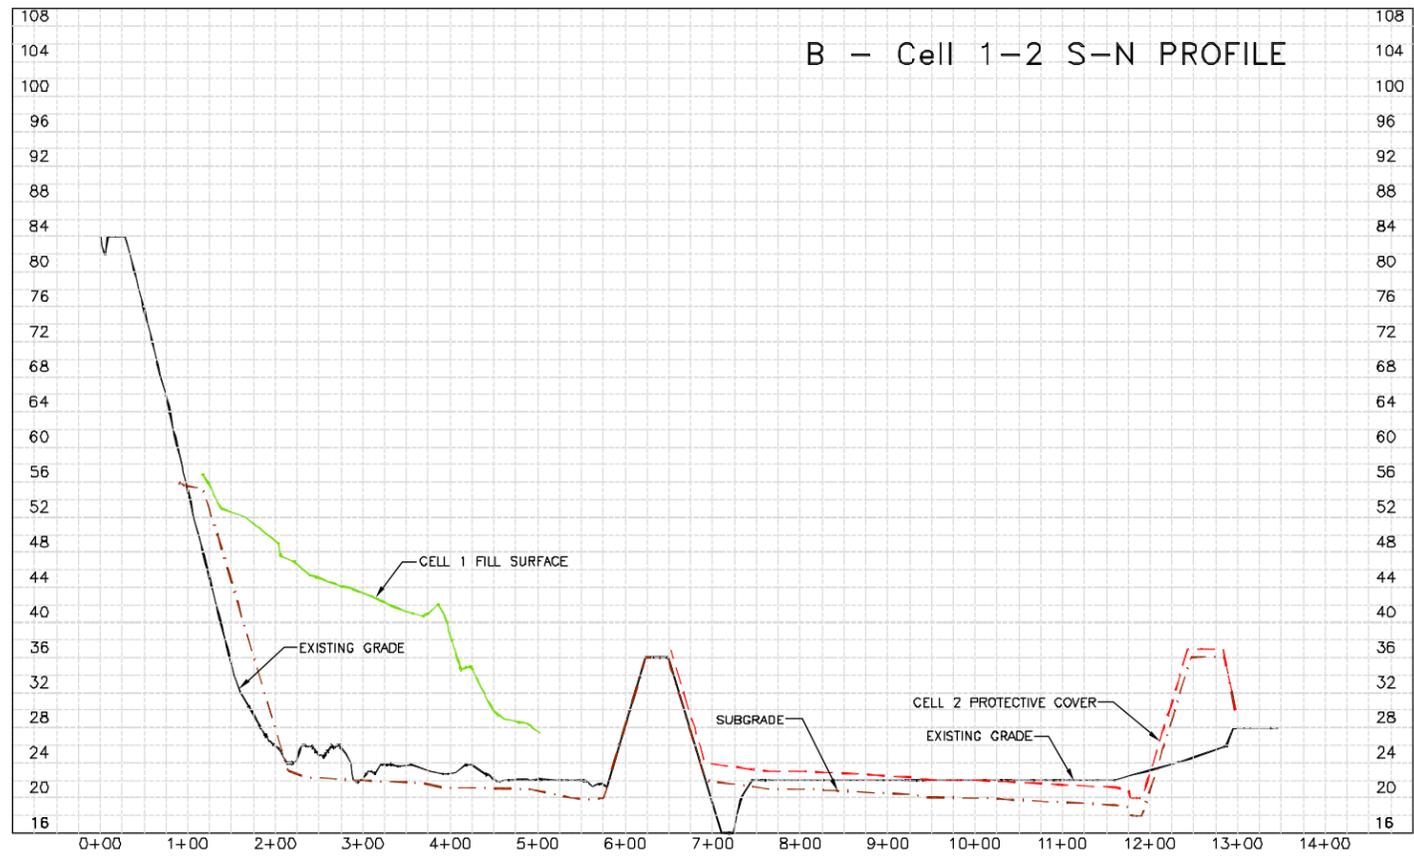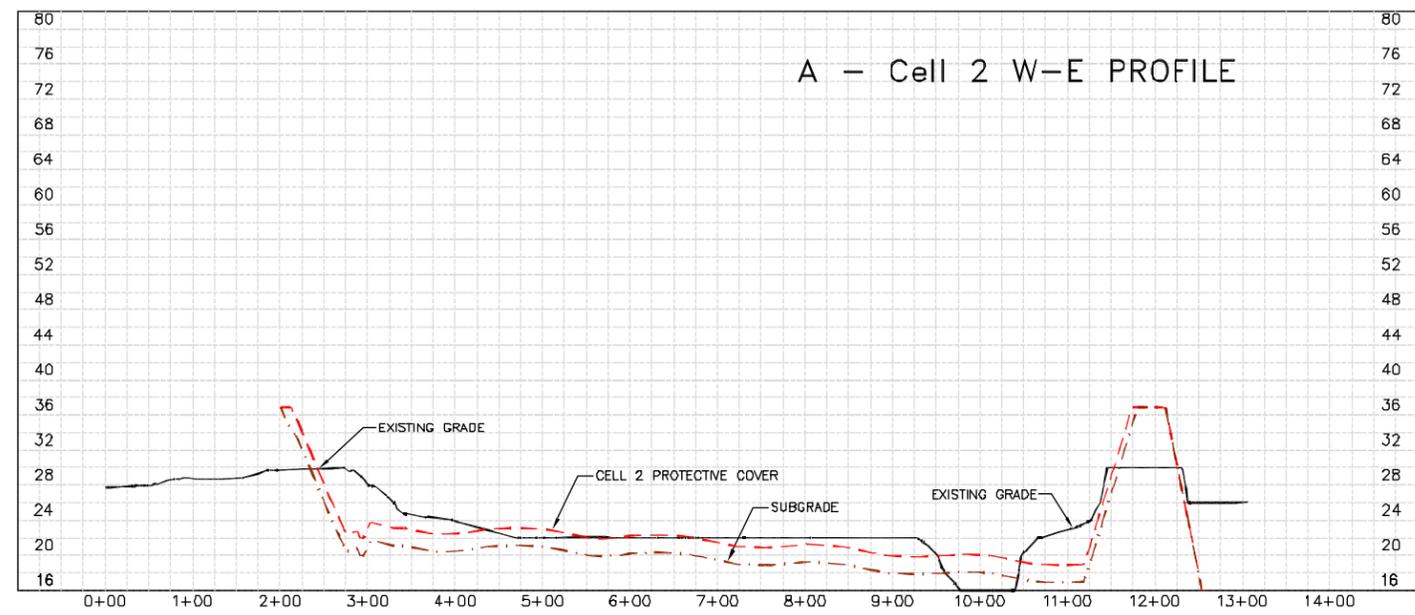

NO.	DATE	REVISIONS	DWN	CKD	APPD

DRAWN BY T.S.H.	DATE 5/2008	CHECKED BY R.L.	DATE 7/8/2008
DESIGNED BY T.S.H.	DATE 5/2008	APPROVED BY	DATE



INTERNATIONAL PAPER
 RIEGELWOOD, NORTH CAROLINA
 COPYRIGHT © INTERNATIONAL PAPER DATED:
 TECHNICAL - ENVIRONMENTAL
 SUBGRADE RESTORATION DRAWINGS
 RIEGELWOOD MILL LANDFILL CELL 2
 CROSS SECTIONS
 SHEET 5 OF 6

DR. BY: TSH	SCALE: AS SHOWN	JOB #: 31826244	DRAWING NO.	REV.
ENG. BY: L.G.	DATE:	DATE:	G1	0
PREV. DWG. #:	N/A			
EDMS DOCUMENT				
IP CAD#:	000-0000.DWG			

P:\Jobs\Projects\International Paper\IP - Riegelwood\Cell 2 Landfill\Cell 2 Subgrade Restoration\Cross Section Sheet 5.dwg November 17, 2008 - 9:29 AM

