

# SOUNDSIDE

## RECYCLING & MATERIALS, INC.

RECYCLING NEW CONSTRUCTION WASTE IN CURRITUCK COUNTY

# Fax

|                            |                           |
|----------------------------|---------------------------|
| To: <i>Edd massler</i>     | From: <i>Racy Newbern</i> |
| Fax: <i>919 733 4810</i>   | Date: <i>1-13-06</i>      |
| Phone: <i>919 508 8495</i> | Pages: <i>5</i>           |
| Re: _____                  | CC: _____                 |

- Urgent  
  For Review  
  Please Comment  
  Please Reply  
  Please Recycle

•Comments: *please renew my permit till Dec 5 2006*

7565 Caratoke Highway • Jarvisburg, NC 27947

252-491-8666 Phone • 252-491-5454 Fax

E-mail *Racy soundside@mchsri.com*



Currituck County

Department of Planning and Inspections

Post Office Box 70

Currituck, NC 27929

252-232-3055 / Fax 252-232-3026

**COUNTY OF CURRITUCK  
SPECIAL USE PERMIT EXTENDED**

On the date(s) listed below, the Board of Commissioners for the County of Currituck met and held a public hearing to consider the following application:

Applicant: HD (Racy) Newbern

Property Location:

Site : East side of Caratoke Hwy, approximately 200' south of the intersection with North River Rd.

Tax Map: 110 Lot: 38, 39

Proposed Use of the Property: Demolition landfill

Meeting Dates: 12/5/05 - Board of Commissioners' Public Hearing/Action

Having heard all the evidence and argument presented at the hearing, the Board finds that the application is complete, that the application complies with all of the applicable requirements of the Currituck County Unified Development Ordinance for the development proposed, and that therefore the application to make use of the above described property for the purpose indicated is hereby approved subject to all applicable provisions of the Unified Development Ordinance and the following conditions:

1. The applicant shall maintain the development strictly in accordance with the plan submitted to and approved by the Board of Commissioners, a copy of which is filed in the office of the Planning and Inspections Department.

Approximate Acreages:

|                        |           |
|------------------------|-----------|
| Recycling Area         | 3.4 acres |
| Compost Area           | 2.0 acres |
| Hurricane Storage Area | 8.5 acres |

2. That the special use permit shall be valid until December 5, 2006 at which time the operation must be moved east of the power transmission lines as approved in the attached site plan;
3. If any of the conditions affixed hereto or any part thereof shall be held invalid or void, then this permit shall be void and of no effect.
4. That the mulch sales storage area not exceed 6' in height, 30' in length and 15' in width;
5. That no demolition storage pile areas exceed 15' in height;

- 6. That the applicant maintain substantially high berms to effectively conceal all debris piles from public view from Caratoke Highway (US 158). The height of these berms shall be a minimum of 12 feet but may be higher depending on the height of debris piles;
- 7. That the berm height be uniform, complete, and continuous
- 8. That the applicant will be permitted one (1) permanent sign and one (1) temporary sign for the business.
- 9. That no transportation equipment (tractors or trailers with or without debris) be parked or stored outside the berm area.
- 10. That the following comments from the county's Fire Marshall be incorporated within this approval:
  - 1. No Smoking except in designated areas are allowed. Signage should indicate appropriate areas.
  - 2. Fire operations will require an all weather surface and 20' access width to all areas of the compound. Would recommend 2 ingress/egress points.
  - 3. Each fuel-fired vehicle shall be equipped with a 2-A:20-B:C or higher fire extinguisher.
  - 4. A fire hydrant must be within 500' of all portions of the compound area.
  - 5. Plant growth must be maintained in order to prevent wind blown debris escaping the site.
- 11. That the hours of operation be set at 7:30 a.m. to 5 p.m. weekdays and 7:30 a.m. to 12 noon on Saturdays with no operations allowed on Sundays;
- 12. That all material must be kept on site at all times and that necessary steps are taken to keep material from blowing off the property; and,
- 13. Suggested Staff Findings of Fact:

1. *OWNER*  
 HD(Racy)Newbern IV  
 P. O. Box 277  
 Powells Pt, NC 27966  
 (252) 491-5744


*APPLICANT*  
 HD/Marlene Newbern  
 PO Box 176  
 Aydlett, NC 27916  
 (252) 453-3032


- 2. The tract is located on the east side of Caratoke Hwy. approximately 200' south of the intersection with SR 1156 (North River Rd.) in Powells Point, Tax Map 110, parcels 38 & 39, Poplar Branch (ML) Township.
- 3. The property is being utilized as a recycling center.
- 4. The applicant received the original special use permit on May 1, 2000 and a renewals on April 16, 2001, June 17, 2002, and June 6, 2005 to temporarily store untreated demolition waste (treated & untreated wood products, cardboard, plastic, vinyl, wallboard, metal and shingles) on two (2) acres of land in an "Agriculture" zoning district which is permitted in an A district with a SUP.

5. The applicant currently recycles demolition waste using a tub grinder. Since the UDO does not specifically list this use in the Table of Permissible Uses, the staff determined this use had impacts similar to a demolition landfill which required a special use permit in an "A" zoning district.
6. According to county Zoning Maps, the nearest dwelling to the existing recycling area is approximately 300 feet west.
7. The mulch stockpile sales area will be located east of the power line right-of-way
8. No burning of waste will be permitted on the site unless a special use permit is granted for an incinerator. Further, all necessary state permits must be obtained prior to burning waste.
9. The site is surrounded by the following land uses:  
 West (Front) Commercial (Antique Store)-zoned "GB"  
 East (Rear) Farmland - zoned "A"  
 North (Side) Farmland (agricultural operations) - zoned "A"  
 South (Side) Farmland - zoned "A"
10. The 1990 Land Use Plan classifies this land as "Limited Transition".
11. The proposed site is located along a Minor Arterial in the County's Thoroughfare Plan.
12. According to the application, the storage area will not increase the county's ability to provide facilities in anyway.

IN WITNESS WHEREOF, the County has caused this permit to be issued in its name, and the property owners/applicants of the property above described, do hereby accept this Special Use Permit together with all its conditions, as binding on them and their successors in interest.


ATTEST:

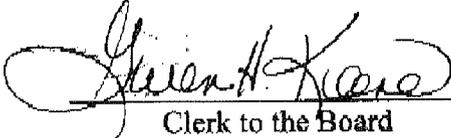 (Seal)  
 Clerk to the Board

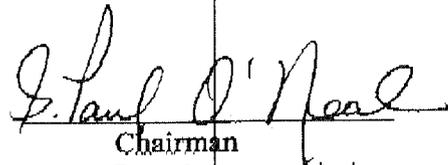  
 Chairman  
 Board of Commissioners


12-20-05  
 Date

(NOT VALID UNTIL FULLY EXECUTED)

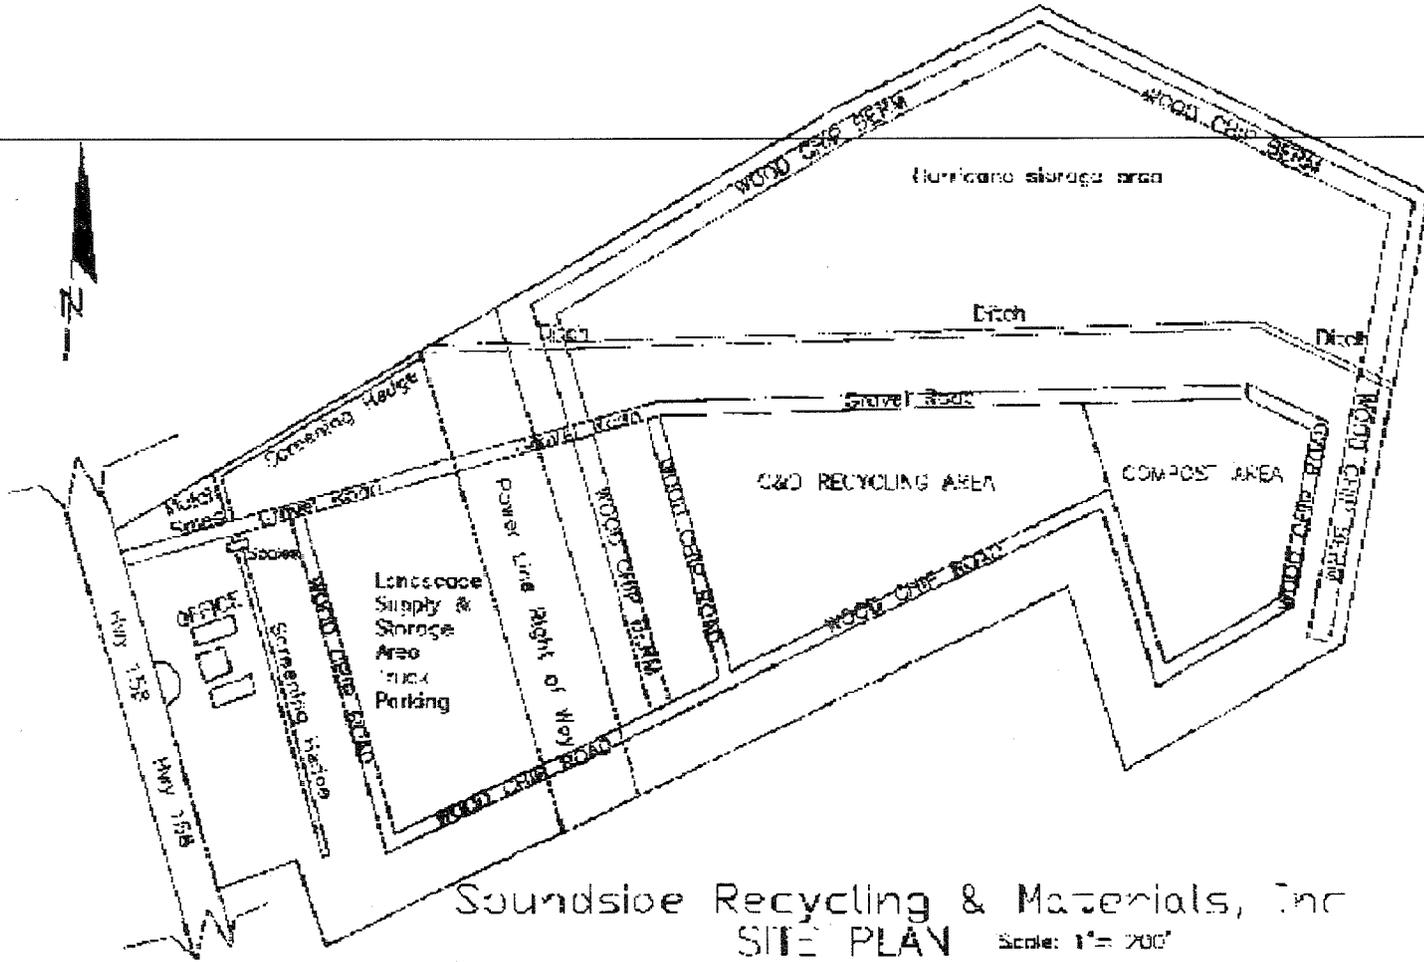

Soundside Recycling & Materials, Inc  
 SITE PLAN Scale: 1" = 200'



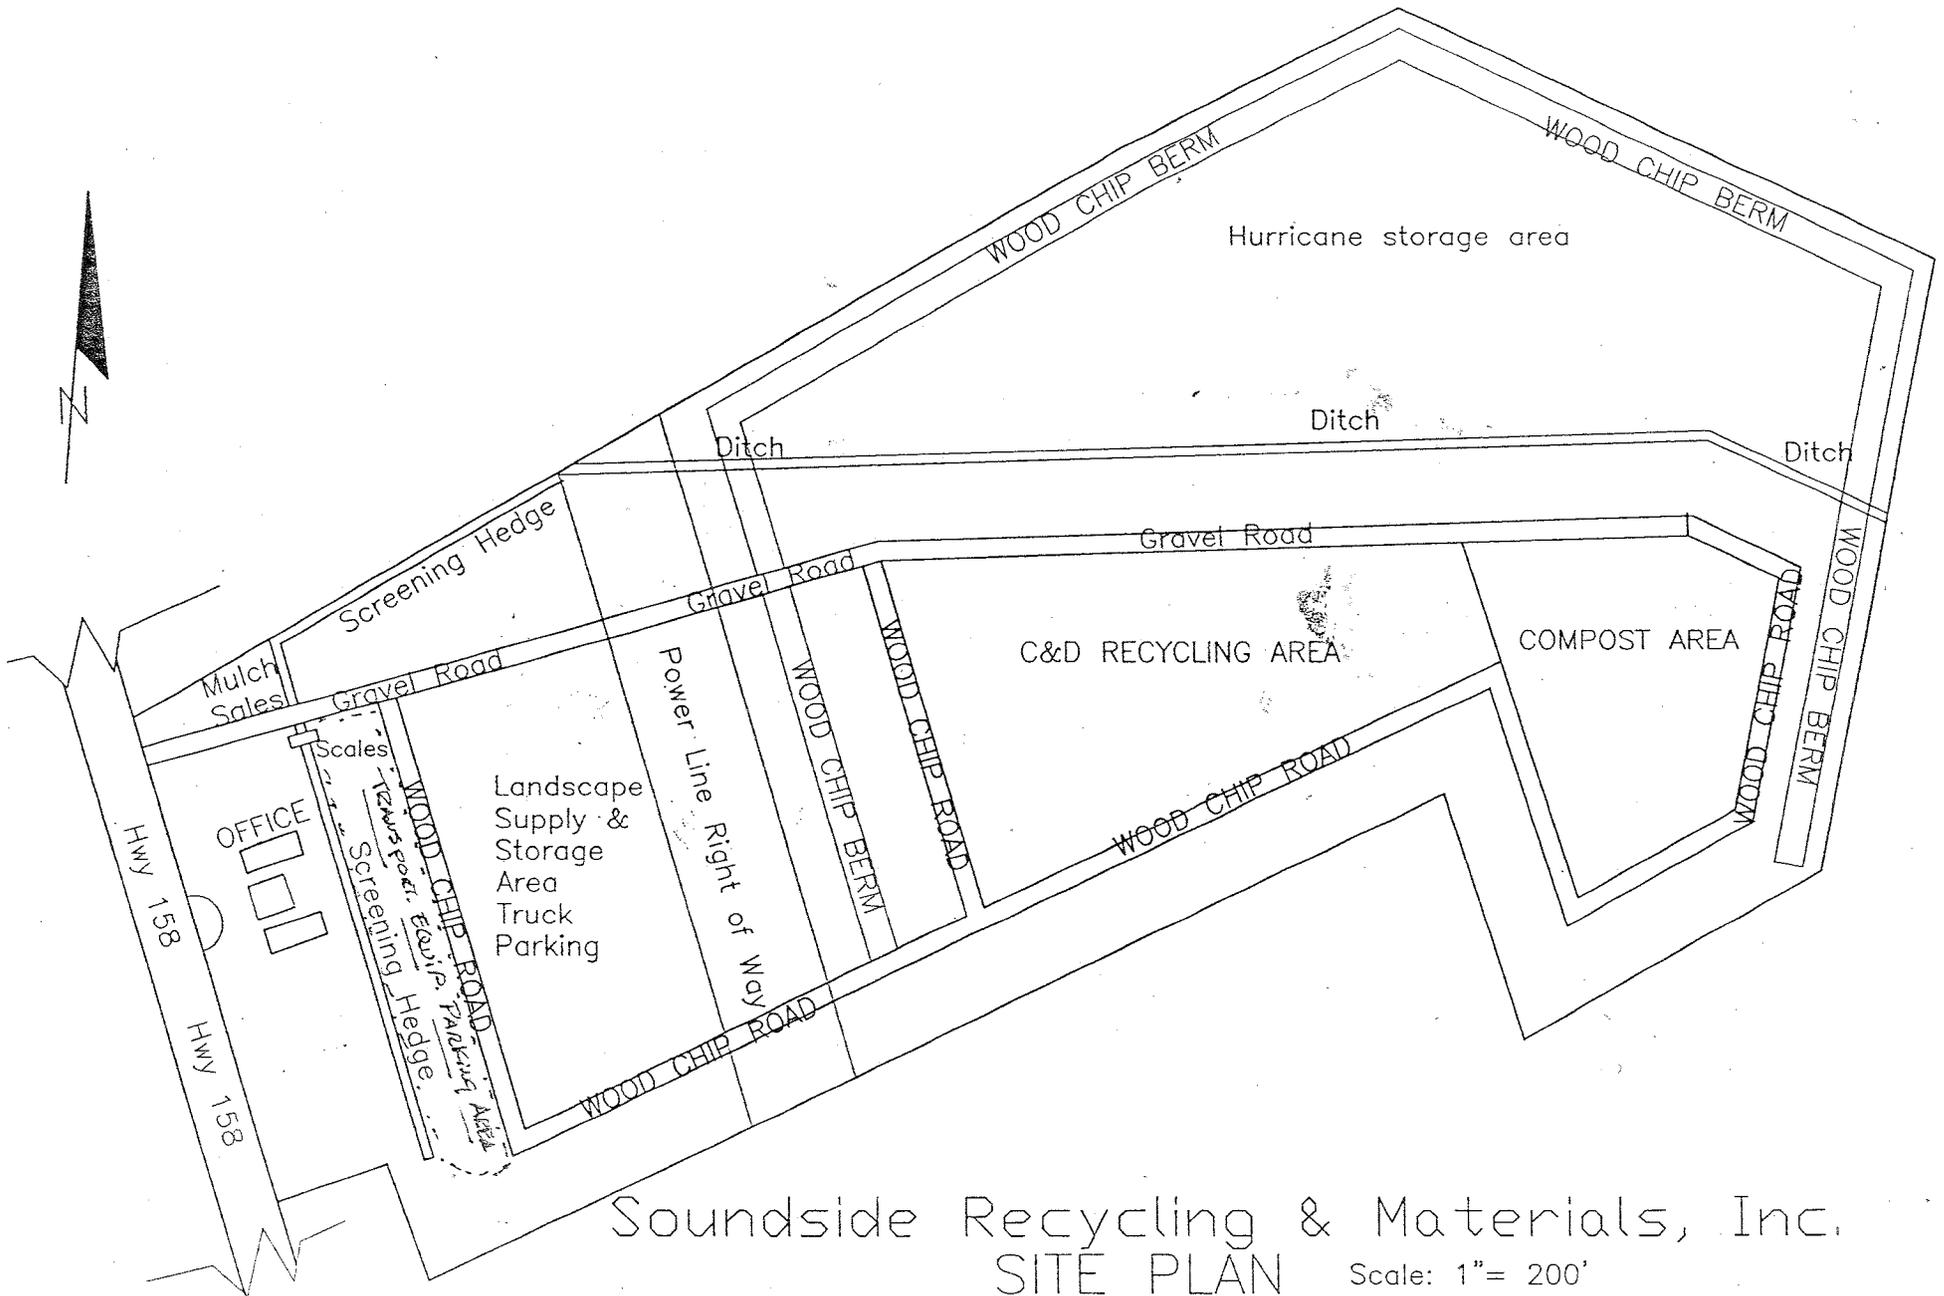

Soundside Recycling & Materials, Inc.  
 SITE PLAN

Scale: 1" = 200'

From County Special Use Permit  
 Dec 2005

-----Original Message-----

From: Ed.Mussler@ncmail.net

Date: Feb 9, 2006 13:00

To: "CHARLES BOYETTE"<CHARLES.BOYETTE@ncmail.net>, "MARK POINDEXTER"<MARK.POINDEXTER@ncmail.net>, "Toni Wyche"<Toni.Wyche@ncmail.net>, "Lauren Clemmons"<lclem@ncdoj.com>, "Nancy Scott"<nscott@ncdoj.com>

Subj: [Fwd: proposed changes in operations] Southside Recycling.

----- Original Message -----

**Subject:**proposed changes in operations

**Date:**Thu, 9 Feb 2006 11:43:33 -0500

**From:**Racy Newbern <racysoundside@mchsi.com>

**To:**<ed.mussler@ncmail.net>

st1\:\*{behavior:url(#default#ieooui) }

We are thinking of changing the way we process our construction waste. We would like to pre-shred our material then screen out the fines and blow off the light fraction before the picking line. On the line we would do a negative sort of the wood to be ground up for alternative daily cover to go to SPSA landfill in Suffolk, VA. The fines would also be sent as ADC. The shredder would be a slow speed unit and the screen a trommel. We would have misters to control dust. Changing to this type of processing would reduce the material that is retained on site and reduce our labor. We would pull the best wood for mulch, metal, cardboard, and plastic. The sheet rock would be separated on the dumping pad and processed separately. This will keep excess gypsum out of the fines used for ADC. I will be traveling to Boston next week to see an operation that is similar to what I am proposing and, we are trying to schedule a demonstration of the equipment for this in the next 3 weeks. Please respond with any questions or comments. Thank you.

**SOUNDSIDE RECYCLING & MATERIALS, INC.**

MULCH IT !!!

**Racy Newbern**  
VP/Sec.

[racysoundside@mchsi.com](mailto:racysoundside@mchsi.com)

**Soundside Recycling & Materials, Inc.**  
7565 Caratoke Hwy  
Jarvisburg, NC 27947

tel: 252-491-8666  
fax: 252-491-5454  
mobile: 252-202-5247

*Add me to your address book...*

*Want a signature like this?*

--

**Ed Mussler, P.E.**, Permitting Branch Supervisor  
Solid Waste Section  
Division of Waste Management  
1646 Mail Service Center



State of North Carolina  
Department of Environment and Natural Resources  
Washington Regional Office

Michael F. Easley, Governor

William G. Ross, Jr., Secretary

**DIVISION OF LAND RESOURCES  
LAND QUALITY SECTION**

July 11, 2006

**LETTER OF APPROVAL**

Soundside Recycling and Material, Inc.  
ATTN: Ms. Kimberly Newbern, President  
7565 Carotoke Highway  
Jarvisburg, North Carolina 27947

RE: Erosion and Sedimentation Control Plan No. Curri-2006-028  
Soundside Recycling  
US 168, Jarvisburg - Currituck County  
River Basin: Pasquotank  
Date Received: June 14, 2006  
Responsible Party: Soundside Recycling and Material, Inc.

Dear Ms. Newbern:

This office has completed its review of the erosion and sedimentation control plan for the referenced 21.2 acre disturbance. Based on the information provided, we have determined the submitted plan for the grading associated with relocating the business office and expanding the storage yard, if properly implemented and responsibly maintained, should meet the intent and minimum requirements of the Act. We, therefore, issue this LETTER OF APPROVAL.

In 1973, the Sedimentation Pollution Control Act (copy available upon request) was enacted. It established a performance oriented program with the OBJECTIVE of PREVENTING SEDIMENT DAMAGE to adjoining properties and/or natural resources resulting from land disturbing activities through the use of reasonable and appropriate Best Land Management Practices, based on the approved plan and changing site conditions, during the course of the project. **AS THE DECLARED RESPONSIBLE PARTY, YOUR LEGAL RESPONSIBILITY** is to understand the Act and comply with the following minimum requirements of the Act and the above listed modifications (if any):

- *an erosion and sedimentation control plan is only valid for 3 years following the date of initial approval, if no land-disturbing activity has been undertaken;*

Soundside Recycling and Material, Inc.  
ATTN: Ms. Kimberly Newbern, President  
July 11, 2006  
Page 2

- *the LATEST APPROVED soil erosion and sediment control plan will be used during inspection to determine compliance and a copy of the plan must be on file at the job site;*
- *erosion and sediment control measures or devices are to be installed to safely withstand the runoff resulting from a 10 year storm event - 6.5 - 7 inches in 24 hours or at the rate of 6.5 - 7 inches in 1 hour.*
- *unless the off-site borrow and/or disposal sites are identified in the erosion control plan, no earthen material is to be brought on or removed from the project site;*
- *except in the case of a storm related emergency, a revised erosion and sedimentation control plan must be submitted to and approved by this office prior to initiating any significant changes in the construction, grading or drainage plans;*
- *a buffer zone, sufficient to restrain visible sedimentation, must be provided and maintained between the land-disturbing activity and any adjacent property or watercourse;*
- *new or affected cut or filled slopes must be at an angle that can be retained by vegetative cover, AND must be provided with a ground cover sufficient to restrain erosion within 21 calendar days of completion of any phase (rough or final) of grading (RYE GRASS IS NOT in the APPROVED seeding specifications NOR is it an ACCEPTABLE substitute for the providing of a temporary ground cover);*
- *the CERTIFICATE OF PLAN APPROVAL must be posted at the primary entrance to the job site and remain until the site is permanently stabilized;*
- *unless a temporary, manufactured, lining material has been specified, a clean straw mulch must be applied, at the minimum rate of 2 tons/acre, to all seeded areas. The mulch must cover at least 75% of the seeded area after it is either tacked, with an acceptable tacking material, or crimped in place;*
- *in order to comply with the intent of the Act, the scheduling of the land-disturbing activities is to be such that both the area of exposure and the time between the land disturbance and the providing of a ground cover is minimized;*
- *a permanent ground cover, sufficient restrain erosion, must be provided within the shorter of 15 working or 90 calendar days after completion of*

Soundside Recycling and Material, Inc.  
ATTN: Ms. Kimberly Newbern, President  
July 11, 2006  
Page 3

*construction or development on any portion of the tract (RYE GRASS IS NOT in the APPROVED seeding specifications NOR is it an ACCEPTABLE substitute for the providing of a nurse cover for the permanent grass cover); and,*

-- *this approval is based, in part, on the accuracy of the information provided in the Financial Responsibility/Ownership form submitted with the project plans. You are required to file an amended form if there is any change in the information included on the form. This approval and the financial responsibility/liability cited in it does not automatically transfer with a change in project ownership.*

Be advised that to ensure compliance with the approved plan and the program requirements, unannounced periodic inspections will be made. If it is determined that the implemented plan is inadequate, this office may require the installation of additional measures and/or that the plan be revised to comply with state law. (Note: Revisions to the scope of this project without prior approval of the plan showing the changes can be considered a violation). Failure to comply with any part of the approved plan or with any requirements of this program could result in the taking of appropriate legal action (civil or criminal) against the financially responsible party (*Soundside Recycling and Materials, Inc.*). Some options are Stop Work Orders and the assessing of a civil penalty of up to \$5000 for the initial violation plus up to \$5000 per day for each day the site is out of compliance.

In recognizing the desirability of early coordination of sedimentation control, we believe it would be beneficial for you and your contractor to arrange a preconstruction conference to discuss the requirements of the approved erosion and sedimentation control plan. Prior to beginning this project, **YOU ARE REQUIRED TO** either **CONTACT THIS OFFICE TO ADVISE** Mr. Eric Pare (252-946-6481, ext. 3858) **OF THE CONSTRUCTION START-UP DATE**, contractor and on-site contact person OR complete and return the attached Project Information Sheet to the above named.


Acceptance and approval of this plan is conditioned upon your compliance with Federal and State water quality laws, regulations and rules. In addition, the land disturbing activity described in this plan may also require approval or permitting from other agencies - Federal, State or local. These could include the U.S. Army Corps of Engineers under Article 4.0.4. jurisdiction, the Division of Water Quality - Surface Water Section under stormwater regulations (contact the Stormwater group at 252-946-6481), county, city or town agencies under other local ordinances, or other approvals that may be required. **This approval does not supersede any other approval or permit.**

Please be advised that all land-disturbing activities affecting 1 or more acres are required to have a (Federal) NPDES permit. Enclosed is the Construction Activities General NPDES Permit - NCG010000 for this project. The responsibility for understanding and complying with

Soundside Recycling and Material, Inc.  
ATTN: Ms. Kimberly Newbern, President  
July 11, 2006  
Page 4

this permit rests with you, the financially responsible party. Be aware that failure to comply with this permit could result in both the State and Federal governments taking appropriate legal action. Contact the Division of Water Quality - Surface Water Section at (252) 946-6481 should you have any questions regarding monitoring and record keeping requirements of the permit.

Sincerely,

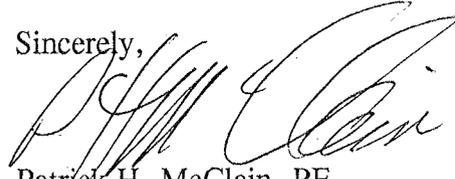

Patrick H. McClain, PE  
Regional Engineer

:pm

enclosures

w/o enc. cc: Robert Stewart, PE, Performance Engineering  
Donna Voliva, Currituck County Planning Department

**Subject:** Fw: [Fwd: operations permit renewal]  
**From:** Toni Wyche <Toni.Wyche@ncmail.net>  
**Date:** Tue, 17 Oct 2006 08:26:57 -0400 (EDT)  
**To:** toni.wyche.jones@ncmail.net

-----Original Message-----

From: Ed.Mussler@ncmail.net  
Date: Jun 30, 2006 15:38  
To: <TONI.WYCHE@ncmail.net>  
Subj: [Fwd: operations permit renewal]

Toni, for your files  
ed

----- Original Message -----

**Subject:**operations permit renewal  
**Date:**Thu, 2 Feb 2006 12:42:14 -0500  
**From:**Racy Newbern <racysoundside@mchsi.com>  
**To:**<ed.mussler@ncmail.net>

st1\:\*{behavior:url(#default#ieooui) }

1. Please renew my operations permit until December 6, 2006
2. Please add Southeastern Public Service Authority ; 1 Bob Foeller Drive, Suffolk Va. 23434 to our list of landfills to dispose of our bypass material.

|  |   |  |
|--|---|--|
| <b>SOUNDSIDE RECYCLING &amp; MATERIALS, INC.</b>                     |   | MULCH IT !!!   |
| <b>Racy Newbern</b><br>VP/Sec.                                       | <b>Soundside Recycling &amp; Materials, Inc.</b><br>7565 Caratoke Hwy<br>Jarvisburg, NC 27947 |  |
|  |   | tel: 252-491-8666<br>fax: 252-491-5454<br>mobile: 252-202-5247 |
| <a href="mailto:racysoundside@mchsi.com">racysoundside@mchsi.com</a> |   |  |

[Add me to your address book...](#)

[Want a signature like this?](#)

--  
**Ed Mussler, P.E.**, Permitting Branch Supervisor  
Solid Waste Section  
Division of Waste Management  
1646 Mail Service Center



**FACILITY COMPLIANCE AUDIT REPORT**  
**Division of Waste Management**  
**Solid Waste Section**

**UNIT TYPE: (check all that apply to this audit with same Permit number)**

|              |  |                       |  |               |  |                     |  |         |                                     |      |  |  |
|--------------|--|-----------------------|--|---------------|--|---------------------|--|---------|-------------------------------------|------|--|--|
| Lined MSWLF  |  | LCID                  |  | YW            |  | Transfer            |  | Compost |                                     | SLAS |  | <b>COUNTY: Currituck</b><br><b>PERMIT NO.: 27-05</b><br><b>FILE TYPE: COMPLIANCE</b> |
| Closed MSWLF |  | HHW                   |  | White goods   |  | Incin               |  | T&P     | <input checked="" type="checkbox"/> | FIRM |  |  |
| CDLF         |  | Tire T&P / Collection |  | Tire Monofill |  | Industrial Landfill |  | DEMO    |                                     | SDTF |  |  |

Date of Audit: November 8, 2006.

Date of Last Audit: June 5, 2006

**FACILITY NAME AND ADDRESS:**

Soundside Recycling & Materials, Inc.  
 7565 Cartoke HWY  
 Jarvisburg, NC 27947

**GPS COORDINATES: N: 36 10.514' W: 75 51.801'**

**FACILITY CONTACT NAME AND PHONE NUMBER:**

Horatio D. (Racy) Newbern IV, President (252) 491-8719

**FACILITY CONTACT ADDRESS (IF DIFFERENT):**

Same

**AUDIT PARTICIPANTS:**

Chuck Boyette- Solid Waste Section  
 Racy Newbern, Soundside –transfer station  
 certification expires May 15, 2009

**STATUS OF PERMIT:**

Permit expires Dec. 2006

**PURPOSE OF AUDIT:**

Comprehensive Audit

**NOTICE OF VIOLATION(S) (citation and explanation):**

**.0302(1)** Operational plans shall be approved and followed as specified for the facility. **Permit Condition # 24 (b)** states that “ No storage areas for construction waste shall exceed 15’ in height.”—Soundside Recycling is in violation of this requirement in that we noted piles that were at least 25’ in height. **Permit Condition #25** states” The permit boundaries of the approved site plan shall be identified and all materials at the site shall be placed within those limits.” --- Soundside Recycling is in violation of this requirement in that waste has been placed beyond the approved boundary limits on 2 sides of the facility.

Based on the foregoing, Soundside Recycling should move all materials within the permit boundaries, reduce all piles to no more than 15’ in height and otherwise be in compliance with the North Carolina Solid Waste Management Rules, codified at 15A N.C. Admin. Code 13B and the conditions of your permit. These actions should be completed within 30 days of receipt of this Notice of Violation.

You are hereby advised that, pursuant to N.C.G.S. 130A-22, an administrative penalty of up to \$5,000 per day may be assessed for each violation of the Solid Waste Statute or Regulations. If the violation(s) noted here continue, you may be subject to enforcement actions including penalties, injunction from operation of a solid waste management facility or a solid waste collection service and any such further relief as may be necessary to achieve compliance with the North Carolina Solid Waste Management Act and Rules.

**STATUS OF PAST NOTED VIOLATIONS (List all noted last audit):**

N/A

FACILITY COMPLIANCE AUDIT REPORT

Division of Waste Management

Solid Waste Section

Page 2 of 2

**OTHER COMMENTS /SUGGESTIONS:**

Further compliance action may be forthcoming!

Please contact me if you have any questions or concerns regarding this audit report

\_\_\_\_\_  
Chuck Boyette (signature) Phone (252) 948-3913

*Regional Representative*

**Distribution: original signed copy to facility -- signed copy to compliance officer – e-mail or copy to super**

|                                 |  |               |  |         |   |   |
|---------------------------------|--|---------------|--|---------|---|---|
| Delivered on :November 16, 2006 |  | hand delivery |  | US Mail | x | Certified No. [7006 0100 0000 8377<br>4173 _____] |
|---------------------------------|--|---------------|--|---------|---|---|

CC: John Crowder, Eastern Area Supervisor  
Mark Poindexter, Branch Head  
Amy Annechino, Compliance Officer

**Subject:** Racy Newbern

**From:** Ed Mussler <Ed.Mussler@ncmail.net>

**Date:** Tue, 28 Nov 2006 07:50:12 -0500

**To:** TONI.WYCHE.JONES@ncmail.net, CHARLES BOYETTE <CHARLES.BOYETTE@ncmail.net>, JOHN CROWDER <JOHN.CROWDER@ncmail.net>

[http://www.dailyadvance.com/news/content/news/stories/2006/11/28/112806\\_news\\_newbern\\_landfill.html](http://www.dailyadvance.com/news/content/news/stories/2006/11/28/112806_news_newbern_landfill.html)

FYI-see this article in the Daily Advance  
ed

--

**Ed Mussler, P.E.**, Permitting Branch Supervisor

Solid Waste Section

Division of Waste Management

1646 Mail Service Center

Raleigh, NC 27699-1646

401 Oberlin Road, Suite 150, 27605

tel: 919.508.8495, fax 919.733.4810

[ed.mussler@ncmail.net](mailto:ed.mussler@ncmail.net)

<http://wastenotnc.org>

- [CLASSIFIEDS](#)
- [CARS](#)
- [HOMES](#)
- [JOBS](#)
- [SHOPPING](#)

## HALL & NIXON REAL ESTATE

### THE HOME TEAM

Licensed in North Carolina & Virginia

## NEWS

[Police](#) | [State](#) | [Nation](#) | [World](#) | [Archives](#)

E-mail this page    Print this page    Most popular    Type size

### New board to handle violations at landfill

By DAVID MACAULAY  
Staff Writer

Tuesday, November 28, 2006

Currituck's new board of commissioners will have to decide what to do about a demolition landfill owner who is operating in violation of local codes two years after the county ordered him to clean up his operation.

The renewal of a special use permit for Racy Newbern's demolition landfill and recycling operation in Powells Point was on the agenda at the commissioner's meeting last week. But Newbern removed his application, and it will be considered next week at the first meeting of the new Democrat-controlled board.

In an email to county staff from Chief Planning Officer David Webb, obtained by The Daily Advance, Webb said Newbern is yet to move his recycling operation east of the power transmission lines.

He was instructed to move the site to a position 1,000 feet from U.S. Highway 158 in February 2005.

Also, Webb said a demolition storage pile appeared to exceed the 15-foot height limit, and there were trucks parked within the power line easement outside the designated truck parking area.

"The violation noted in the Nov. 21, 2005, memo to the commissioners that the site is out of compliance with the state stormwater permit is still a problem because a new stormwater permit has not been granted," Webb said.

"I also did not see an all-weather driving surface 20 feet wide for fire access to all areas of the compound ... This was a condition of the April 11, 2000, permit that has not been fulfilled," Webb said in the memo.

Webb said Fire Marshall James Mims had some issues with the electrical connections and one of the fuel pumps that he will provide in a separate report.

In June 2005 the commissioners warned Newbern to clean up his demolition landfill warning they would not renew his special use permit unless he complied.

Neighbors had complained about debris blowing onto their properties from the 2.39-acre landfill that had grown to nearly five-acres. One of them, Joseph Slinkman, told the board "that place is a disaster."

At the time Commissioner Eldon Miller said Newbern had assured him he would clean up the site back in 2002.

Newbern was granted a series of extensions to rectify the violations.

"We have granted extensions but he hasn't complied," Republican Commissioner Paul Martin said during the Nov. 20 meeting. "There have been complaints from neighbors about refuse blowing around."

Martin, who was voted out of office on May 7, said it was now for the new board to decide on the renewal of a special use permit.

"Knowing them, they'll probably grant him an extension," he said.

Martin would not comment on whether he would have voted to withhold the permit renewal if the decision had come before the outgoing board last week.

Barry Nelms, who is replacing Paul O'Neal, in the Poplar Branch Township, said Monday that Newbern had faced problems because the state had not granted a drainage permit needed to proceed with moving the operation's recycling center.

"It's something of a catch 22 situation," he said.

Nelms said he has spoken to County Manager Dan Scanlon about the problem. "It is my understanding that he (Newbern) has always said it would take two years to move the recycling center ... he is trying to comply."

"Recycling is a service that's needed. He can deal with the trash that's coming off the beach," Nelms said.

Newbern was unavailable for comment Monday.

#### SPONSORED LINKS

## HALL & NIXON REAL ESTATE

### THE HOME TEAM

LICENSED IN VIRGINIA

### DailyAdvance TOP JOBS

**CARPENTER. Exp. General Construction.** Call 264-3837...[\(more\)](#)

**RELIABLE** [www.Reliabletankline.com](http://www.Reliabletankline.com)  
2nd Shift Driver Positions  
Availabl...[\(more\)](#)

**MANAGERS . SHIFTMANAGERS . CREW** Arbys Managers, Shift Managers & Crew ...[\(more\)](#)

**WELDERS, FITTERS AND IRON WORKERS.** Structural exp. a +. Call Kitty Hawk Iro...[\(more\)](#)

**RECEPTIONIST. 12-5:30pm. Email resumes to** [albemarlepsych@adelphia.net](mailto:albemarlepsych@adelphia.net)...[\(more\)](#)

**PROFESSIONAL SALES.** Potential earnings \$5,000-\$150,000. start the new yea...[\(more\)](#)

**ADVERTISING SALES** Keystone Directories, Publishers of the River City Direc...[\(more\)](#)

**346006 -Composite Proof1/5/07 0:31 0:08 Pharmacist: Progressive long...**[\(more\)](#)

**Sylvan Learning Center** is looking for teachers in your area. Must be a p...[\(more\)](#)

**Pasquotank Correctional Institution** is now accepting applications and hiri...[\(more\)](#)

**TECHNICAL ASSISTANCE SPECIALIST** The Albemarle Smart Start Partnership is ...[\(more\)](#)

**WITHERS & RAVENEL, INC.** An engr/surveying/planning firm in the Holden...[\(more\)](#)

**MAINTENANCE TECHNICIAN NEEDED.** For Apt. Complex. Exp. preferred. 30hrs/wk. ...[\(more\)](#)

**ENGINEERING/SURVEYING/LAND PLANNING FIRM** is seeking Civil Engineers, Surve...[\(more\)](#)

**TECHNOLOGY ASSISTANT.** Currituck County Schools Call 252-232-2223 ext. 262...[\(more\)](#)

**STOCKERS/CASHIERS.** Beach Mart, Inc.; Stockers/Cashiers. Retail; Receive, s...[\(more\)](#)

**Albemarle Regional HEALTH SERVICES** Albemarle Regional Health Services h...[\(more\)](#)

**PROJECT ADMINISTRATOR** The Albemarle Smart Start Partnership is seeking a ...[\(more\)](#)

**SERVICE ADVISOR.** Immediate opening. Salary based on experience. Benefits i...[\(more\)](#)

**B & M CONTRACTORS INC.** local electrical contractor now hiring experie...[\(more\)](#)

Not to scale




Area off permitted boundary

APP 625' x 95' - 100W -




Depth 4'-6" Wood chips - mixed waste ie plastics wood chips etc

N36.17529  
W 95.86331  
Sample Location

Frozen level R-O-WAY -

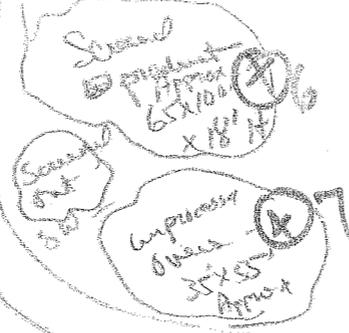


wood, paper, plastics

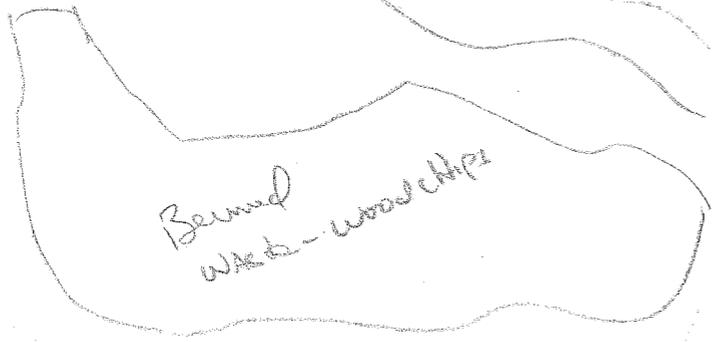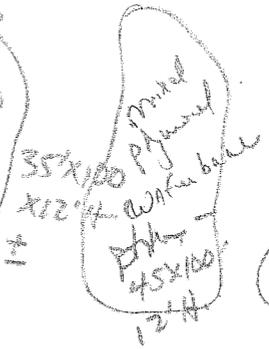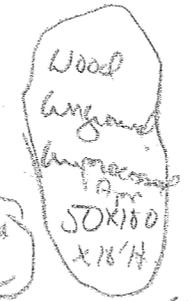

755' x 60' x 20-25' H.

Behind waste mixed chips - wood waste.

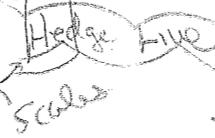

Storage Trailer



DRIVE

John Crowder?

← Paradise Hwy →

SOUNDSIDE RECYCLING

December 6, 2006

Submitted by Chuck Boyette

There is a large mulch pile located behind the property line of the facility. I would estimate that the pile contains from 4000 to 5000 cubic yards of material.


This large mulch pile is from 50 to 100 feet behind the property line of the facility

12-6-06

*mulch*  
*AK*

*mulch pile*

*50' or more*

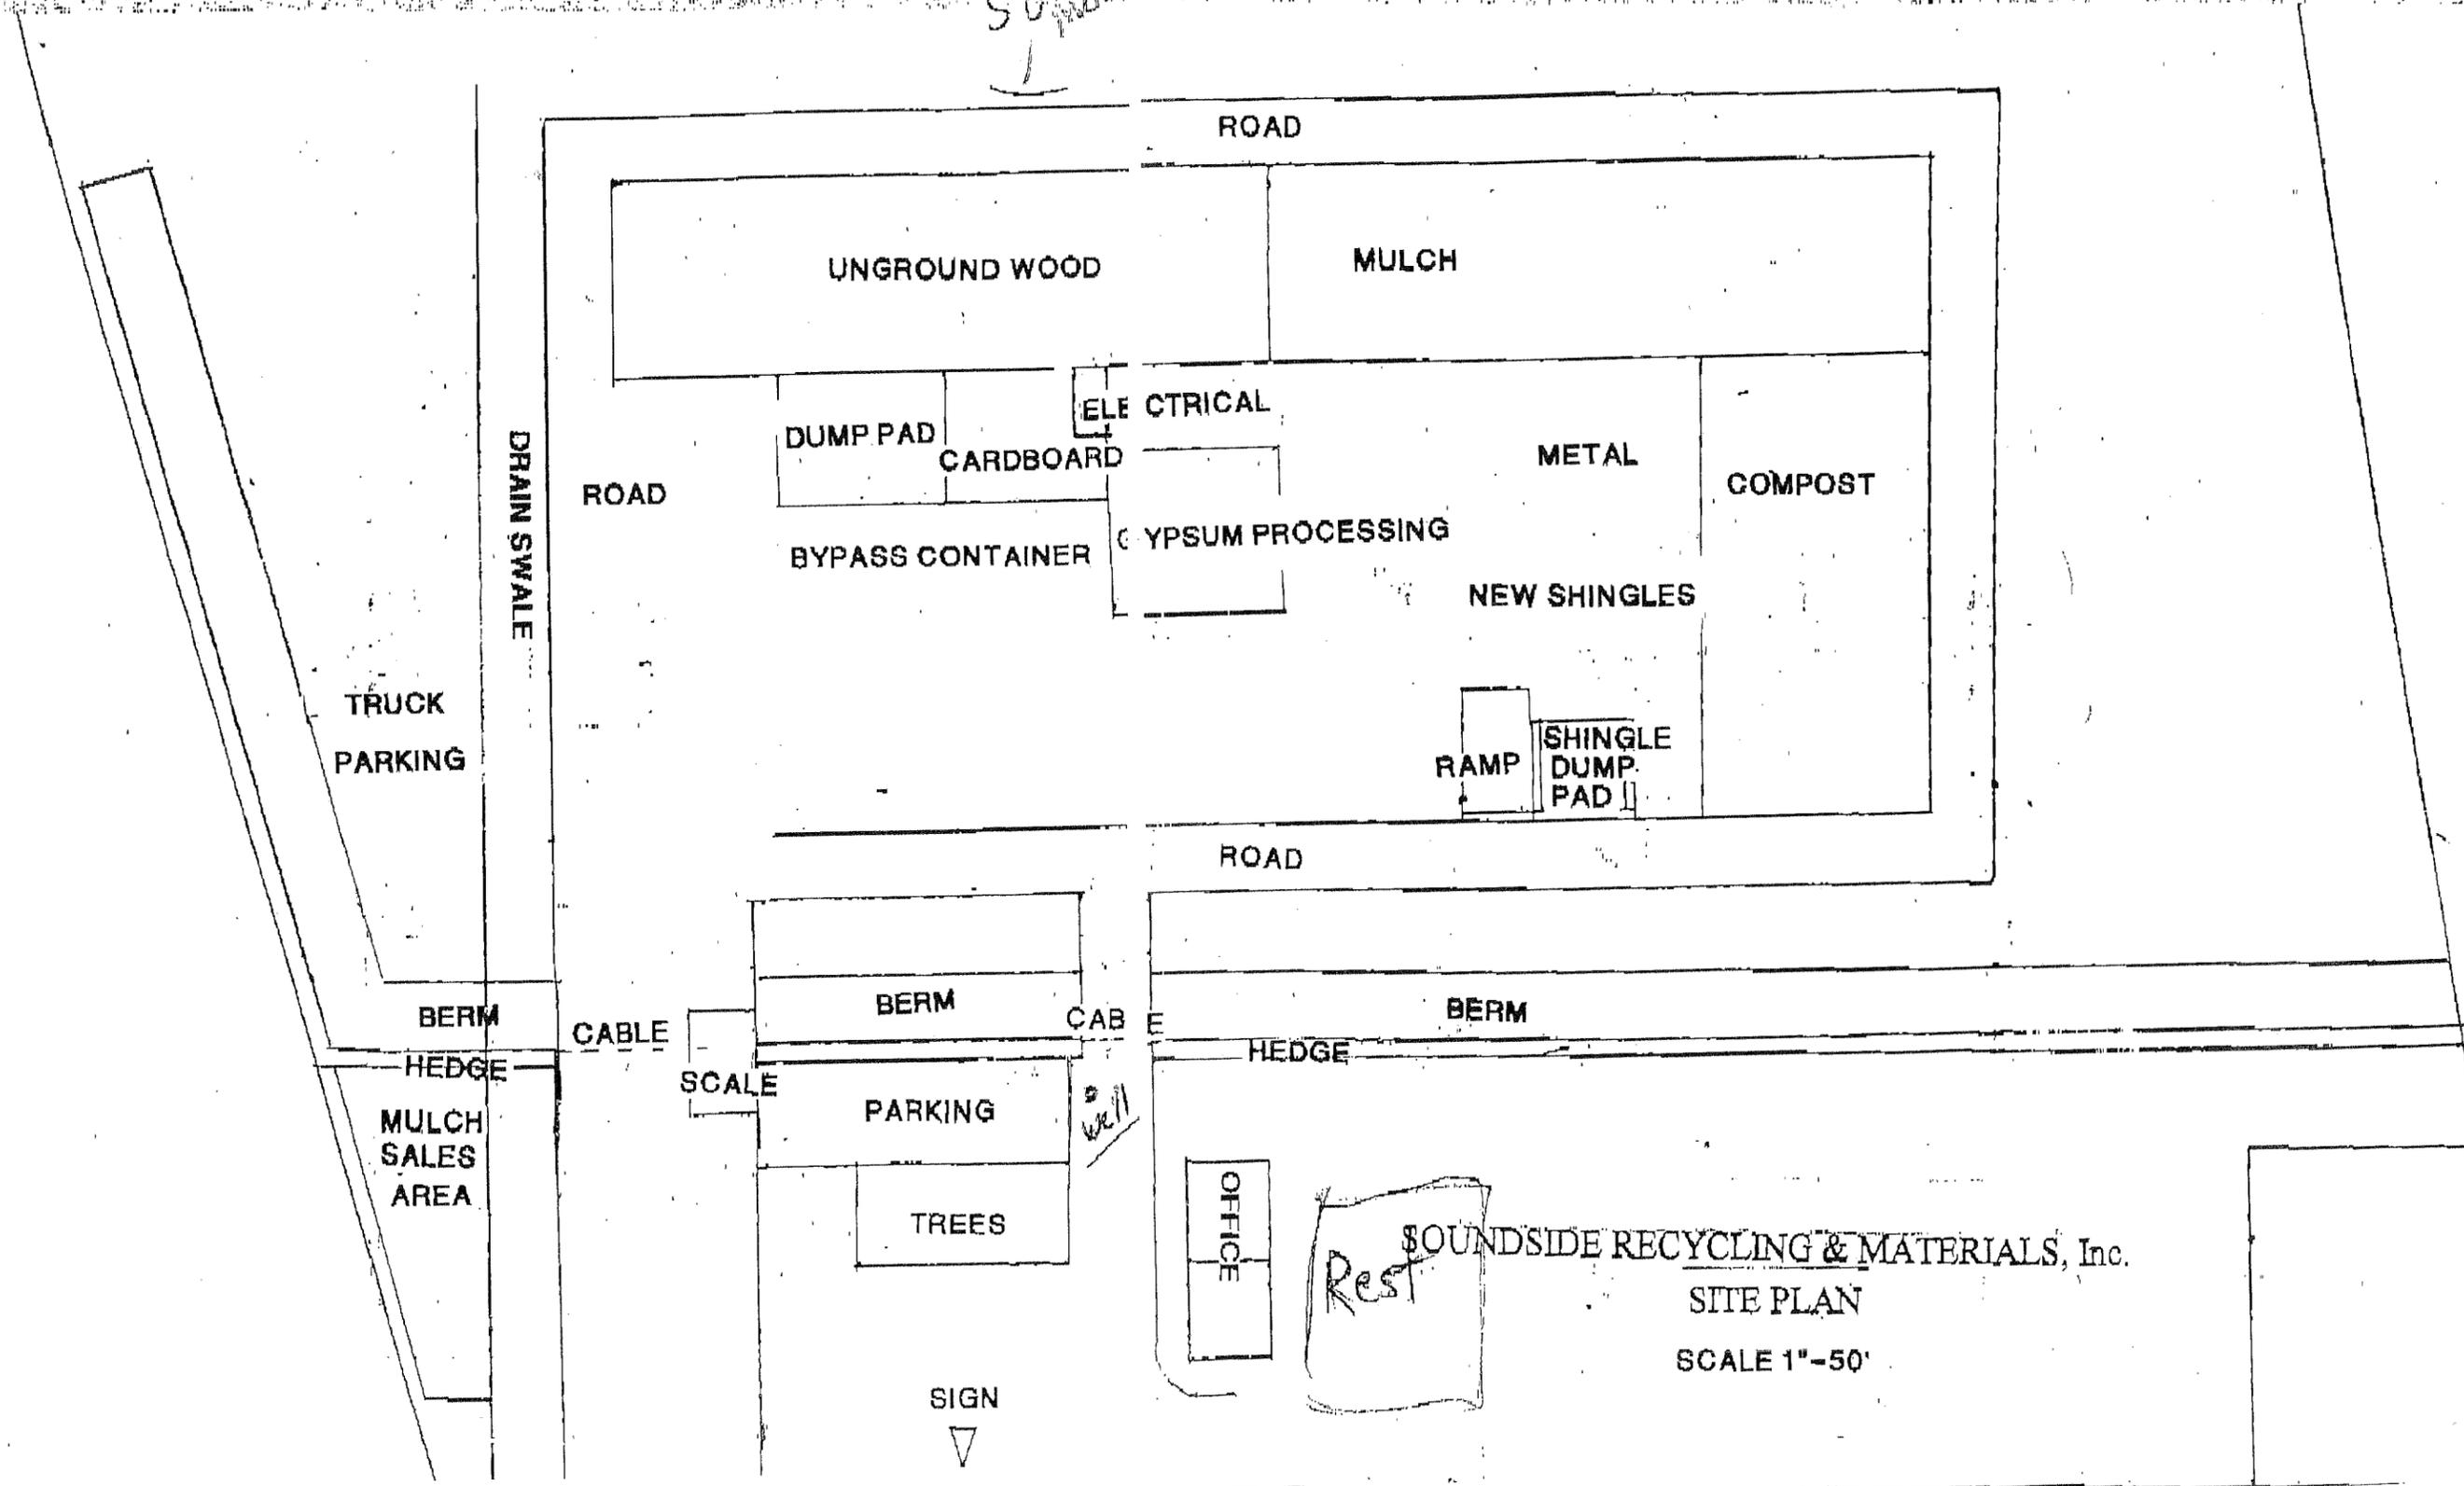

SOUNDSIDE RECYCLING & MATERIALS, Inc.

SITE PLAN

SCALE 1"=50'

Toni,

Have you received anything  
from Soundside Recycling?

We need a bond on this one!

Mark P.

