


6-22-11

39-A
Lewis Dull Dem
Granville Co.

Fac/Perm/Co ID # 39A	Date	Doc ID# 14233DW
-------------------------	------	--------------------

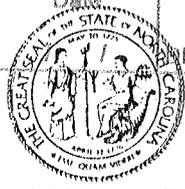

State of North Carolina
 Department of Environment, Health, and Natural Resources
 Division of Solid Waste Management
 P.O. Box 27687 · Raleigh, North Carolina 27611-7687

James G. Martin, Governor
 William W. Cobby, Jr., Secretary

William L. Meyer
 Director

December 31, 1991

Mr. Lewis Dull
 P. O. Box 152
 Butner, North Carolina 27509

RE: Lewis Dull Demolition Landfill, Permit No. 39-A, Lake Road,
 Dutchville Township, Granville County, North Carolina

Dear Mr. Dull:

Enclosed is a Solid Waste Permit, a Certified Copy, and
 Conditions of Permit for the above referenced site.

Please note Condition No. 1. This permit shall not be
 effective unless the certified copy is filed in the Register of
 Deeds office and the copy is returned to the Solid Waste Section
 with the page and book number, date of recordation, and Register's
 seal.

This facility is only permitted to receive demolition material
 as defined in Condition No. 4 of the permit.

If you have any questions, please contact our office at
 (919)733-0692.

Sincerely,

Suzanne Molloy

Suzanne Molloy
 Environmental Engineer
 Solid Waste Section

ENCLOSURES

cc: Jeff Rodgers
~~Terry Dover~~
 Central Files ✓
 Julian Focue

PERMIT NO. 39-A
DECEMBER 31, 1991

STATE OF NORTH CAROLINA
DEPARTMENT OF ENVIRONMENT, HEALTH AND NATURAL RESOURCES
DIVISION OF SOLID WASTE MANAGEMENT

P. O. BOX 27687

RALEIGH, NC 27611-7687

S O L I D W A S T E P E R M I T

Lewis Dull

is hereby issued a permit to operate a
Demolition Landfill

located

Lake Road (NC 56), Dutchville Township,
Granville County, North Carolina

in accordance with Article 9, Chapter 130A, of the General Statutes of North Carolina and all rules promulgated thereunder and subject to the conditions set forth in this permit. The facility is located and described by the legal description of the site on the attached sheet.


James C. Coffey, Supervisor
Permitting Branch
Solid Waste Section

7 10 3 0 0
EXROS
DIANTJO

BEGINNING at a point in the western margin of Lake Road (N.C. Highway 56) said point lying approximately 1191.30 feet southeast to a point in the western right of way of Lake Road, a marked line dividing the property of Rogers (Deed Book 95, page 521 and Deed Book 97, page 213) and William Satterwhite; beginning at said point on the western margin of Lake Road, and being the southeast corner of Lot 7 of the William Allen property, and running with the western right of way of Lake Road, S. 30° 55' 19" East 280.50 feet to a stake in the western right of way of Lake Road, the northeast corner of the property now or formerly belonging to M.C. Rogers (Deed Book 97, page 213); runs thence with the line of Rogers S. 60° 13' 34" West 1344.94 feet to an iron stake in the line of J. N. Turner (Deed Book 142, page 421); runs thence with the line of Turner, N. 31° 11' 58" West 297 feet to an iron stake, the southwest corner of Lot 7 of the William Allen property; runs thence with the line of Lot 7 of the William Allen property, N. 60° 52' 00" East 1346.78 feet to an iron stake in the western right of way of Lake Road, the point and place of BEGINNING, and containing 8.94 acres, according to a survey prepared by Jerry L. Hunt, R.L.S., dated December 20, 1974, to which reference is made for a further description.

From the above described tract or parcel of land, the Grantors reserve unto themselves a family cemetery which measures 22 feet by 32 feet and is situate approximately 107 feet from the western margin of the right of way of Lake Road along with a right of ingress, egress and regress to and from said cemetery plot, said right of way to be along a straight line from the southeast corner of the above described tract or parcel of land. (8060)

PERMIT NO. 39-A
DECEMBER 31, 1991

S O L I D W A S T E P E R M I T

DEMOLITION LANDFILL

CONDITIONS OF PERMIT:


1. This permit shall not be effective unless the certified copy is filed in the Register of Deeds Office, in the grantor index under the name of the owner of the land in the county or counties in which the land is located. After recordation, the certified copy shall be returned to the Solid Waste Section and shall have indicated on it the page and book number, date of recordation, and Register's seal.
2. When this property is sold, leased, conveyed or transferred, the deed or other instrument of transfer shall contain in the deed description section in no smaller type than that used in the body of the deed or instrument a statement that the property has been used as a sanitary and demolition landfill.
3. The following requirements shall be met prior to receiving Ddemolition waste at the site:
 - a. Site preparation shall be in accordance with the construction plan.
 - b. Access controls shall be installed (gates, fences, berms, etc.) to prevent unauthorized dumping.
 - c. Site inspection shall be made by a representative of the Division of Solid Waste Management.
 - d. The permit number and the words "NO UNAUTHORIZED DUMPING ALLOWED" shall be posted on an entrance sign.
4. This demolition area is permitted to receive solid waste as defined in 15A NCAC 13B, .0101(5); stumps, limbs, leaves, concrete, brick, wood, and uncontaminated earth.
5. This permit is for construction according to the attached plans. Additional conditions and revisions of the approved plans shall be approved by the North Carolina Solid Waste Section.
6. This facility shall conform to operating procedures in Rule .0507 of the Solid Waste Management Rules and the following specific conditions:
 - a. Solid Waste shall be restricted to the smallest area possible and compacted as densely as practical. The active area shall not exceed on (1) acre in size.

- b. Adequate soil cover, a minimum of 6-inch layer, shall be applied monthly, or when the active area reaches one (1) acre in size.
6. Ground water quality at this facility is subject to the classification and remedial action provisions of 15 NCAC 2L.
7. All earth disturbing activities will be conducted in accordance with the Sedimentation Pollution Control Act of 1973 (15A NCAC 4). See attached letter of approval from the Land Quality Section.
8. This permit is not transferable.



Suzanne

State of North Carolina
Department of Environment, Health, and Natural Resources
512 North Salisbury Street • Raleigh, North Carolina 27612 7 1991

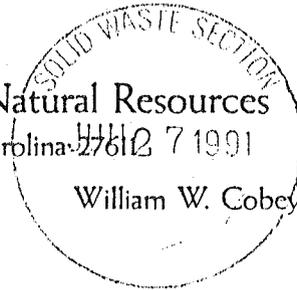

James G. Martin, Governor

William W. Cobey, Jr., Secretary

DIVISION OF LAND RESOURCES
June 26, 1991

Lewis Dull
PO Box 152
Butner, NC 27509

RE: Letter of Approval
Project Name: Dull's Demolition Landfill
Location: Granville County
Submitted by: Stuart Jones Consulting Engineering
Date Received: 6-11-91
Date Processing Initiated: 6-11-91
New Submittal (X) Revised ()

Dear Mr. Dull:

This office has reviewed the subject Erosion and Sedimentation Control Plan. We find the plan to be acceptable and hereby issue this letter of approval. If any modifications, performance reservations, or recommendations are applicable, a list is enclosed and is incorporated as a part of this letter of approval. If any modifications are not incorporated into the plan and implemented in the field, the site will be in violation of the Sedimentation Pollution Control Act of 1973 (NCGS 113A-61.1).

Please be advised that Title 15A, North Carolina Administrative Code, 4B.0018(a) requires that a copy of the approved plan be on file at the job site. Also, please consider this letter as notice in accordance with the requirements of North Carolina General Statute (hereinafter NCGS) 113A-61.1 concerning our right to perform periodic inspections to ensure compliance with the approved plan.


North Carolina's sedimentation pollution control program is performance oriented, requiring protection of the natural resources and adjoining properties. If at any time during this project it is determined that the Erosion and Sedimentation Control Plan is inadequate to meet the requirements of the Sedimentation Pollution Control Act of 1973 (NCGS 113A-51 through 66), this office may require revisions in the plan and its implementation to ensure compliance with the Act.

Mr. Dull
June 26, 1991
page 2

Please note that this approval is based in part on the accuracy of the information provided concerning financial responsibility. You are requested to file an amended Financial Responsibility Form if any changes become necessary. In addition, it would be helpful if you would notify this office of the proposed starting date for the activity at the subject site.

Your cooperation is appreciated and we look forward to working with you on this project. If there are any questions, please do not hesitate to contact this office.

Sincerely,

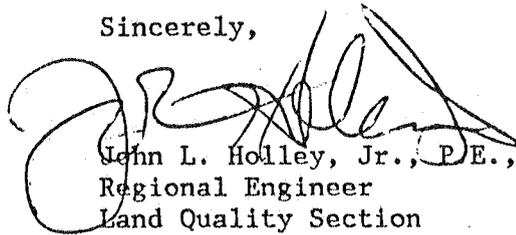

John L. Holley, Jr., P.E., CPESC
Regional Engineer
Land Quality Section
Raleigh Regional Office

JLH/ga

cc: Craig Newton
Suzanne Malloy

PLAN REVIEW COMMENTS

Project Name: Dull's Demolition Landfill Date Received: 6-11-91
Location: Granville County Date Processing Initiated: 6-11-91
Reviewed By: JLH

New Submittal (X) Revised () Approved (X) Disapproved ()

Reasons for Disapproval () Modifications (X) Performance Reservations ()



1. Final slopes must be no steeper than 3:1.
2. Landfilling operations must be carried out only as approved by the Division of Solid Waste Management and may not proceed until their approval is obtained.

General Recommendations and/or Comments:

This approval will not be valid if the Division of Solid Waste Management cannot approve the proposed landfill activity.

317
 319
 320
 321
 322
 323
 324
 325
 326
 327
 328
 329
 330
 331
 332
 333
 334
 335

342

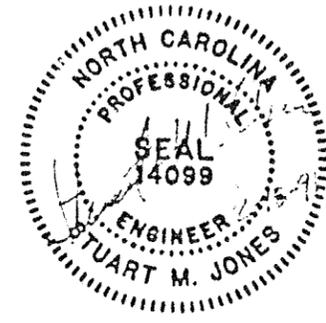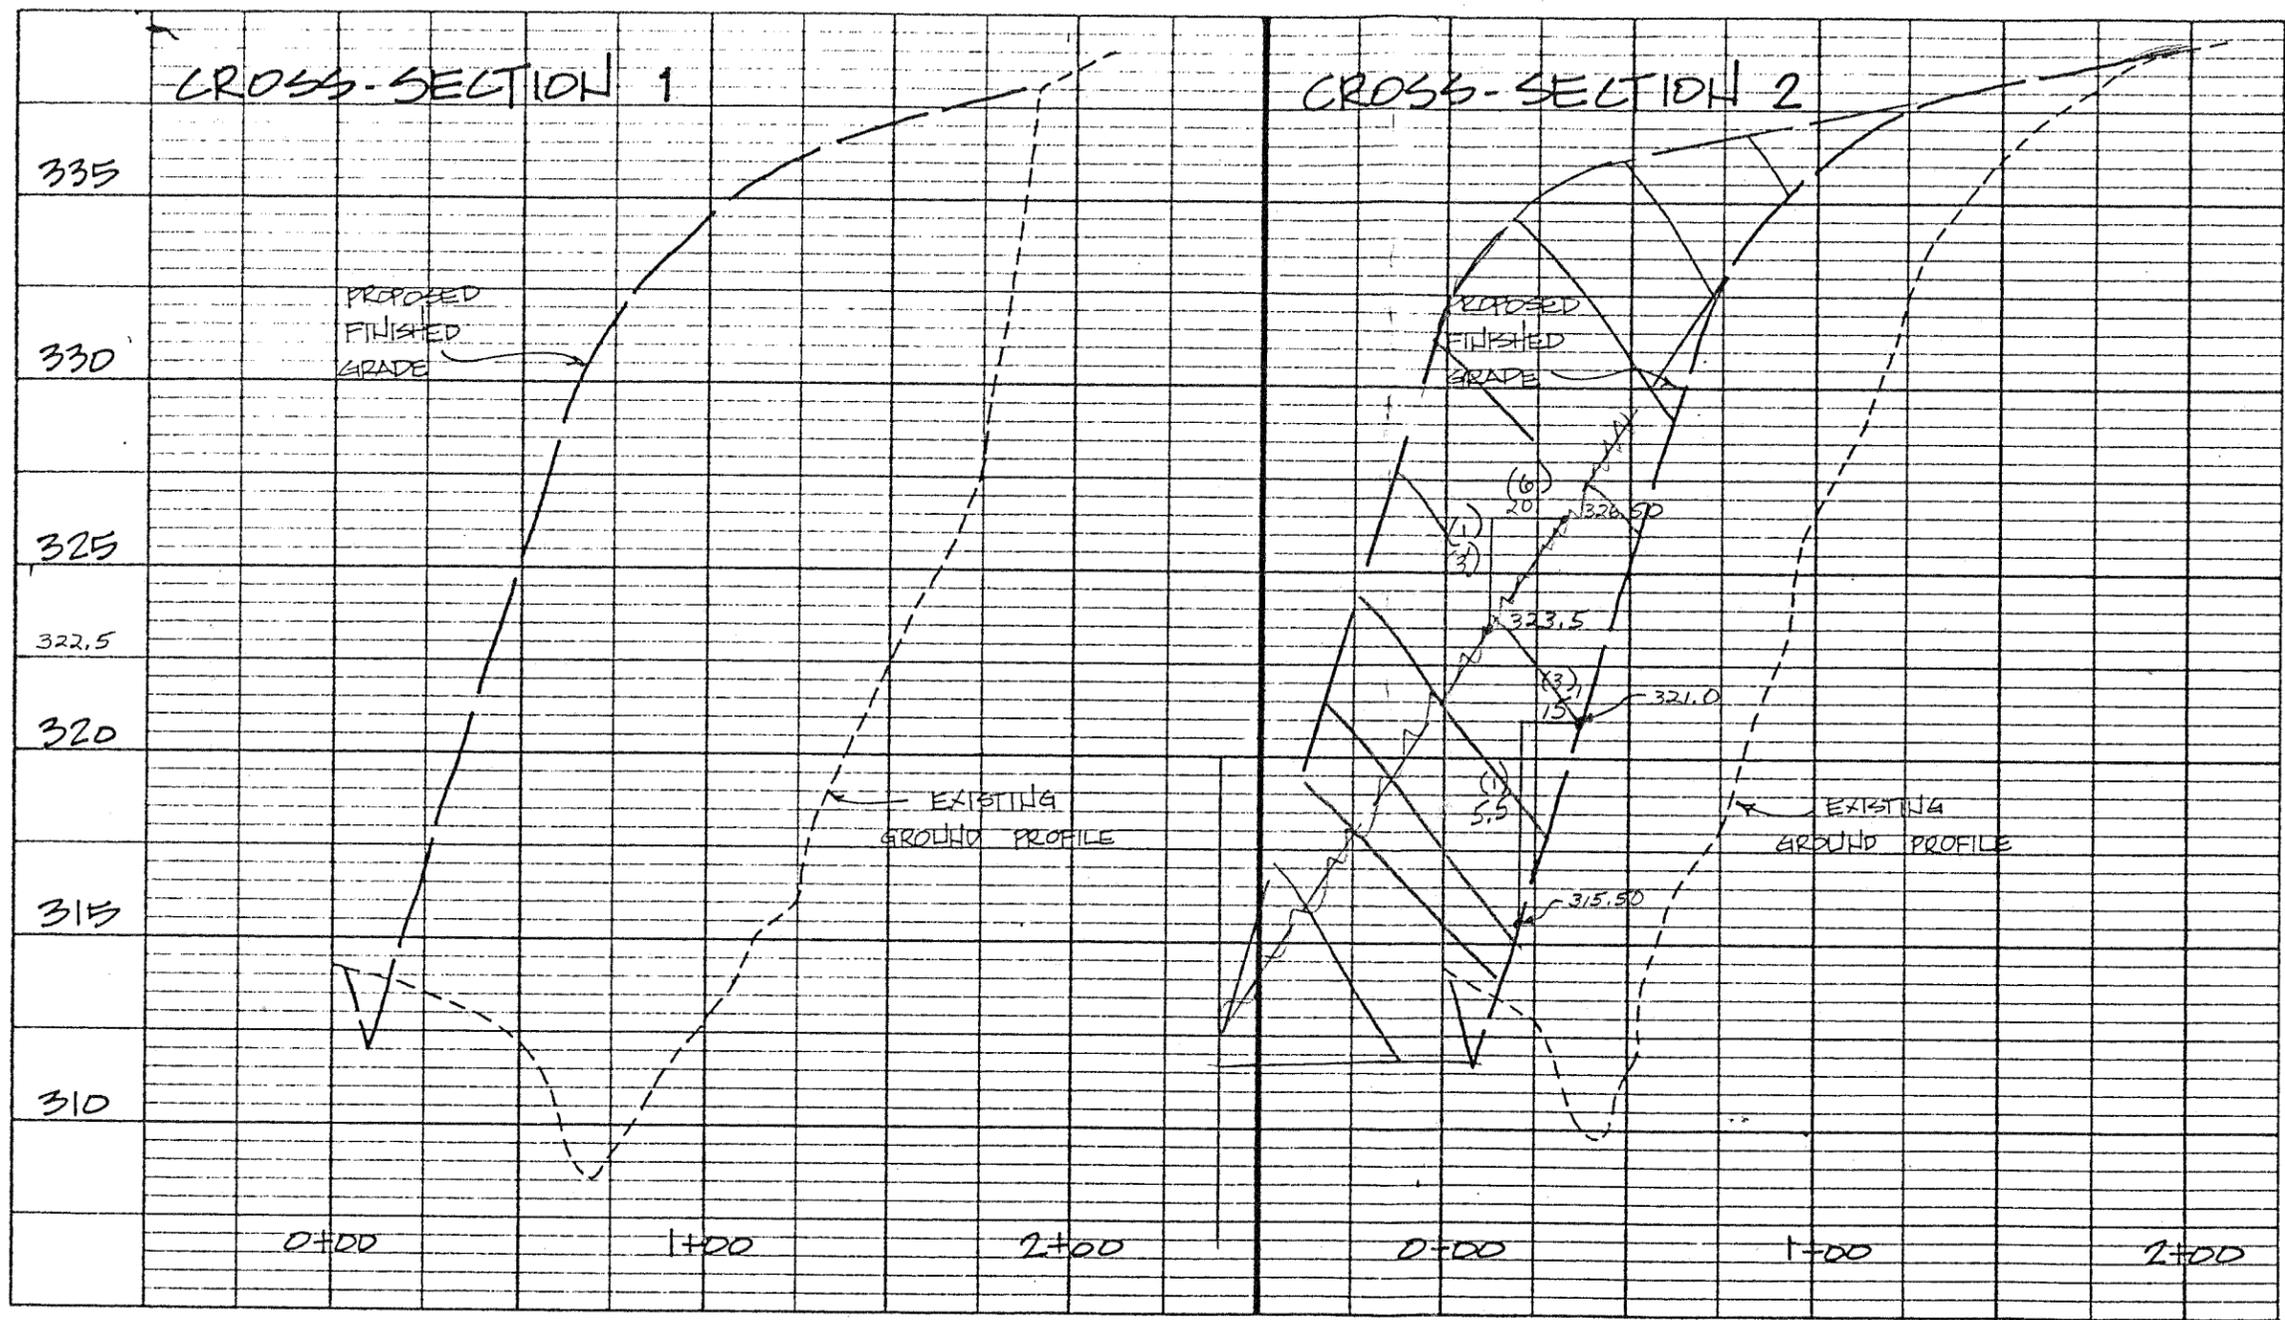

Horiz = 1" = 50'
 Vert = 1" = 5'

LEWIS DULL EXCAVATING

P.O. Box 152
Butner, North Carolina 27509

Shop (919) 528-4364
Bus. Ph. (919) 575-6053



December 6, 1991

Ms. Susanne Molloy
North Carolina Department of
Environment, Health, & Natural Resources,
Division Solid Waste Management
P.O. Box 27687
Raleigh, N.C. 27611

Dear Ms. Molloy:

Re: Construction Landfill Site

The following items are the only debris that has been disposed of at the Lewis Dull property located on highway 56, west of Creedmoor, N.C.: stumps, tree tops, logs, dirt, cement, debris from small residential demolitions, and natural bark.

Respectfully Yours,

Lewis Dull


Lewis R. Dull

Notarized this 6th day of December 1991.

Name of Notary *Carolyn A. Cooper* Seal


Expiration date *October 30, 1994*



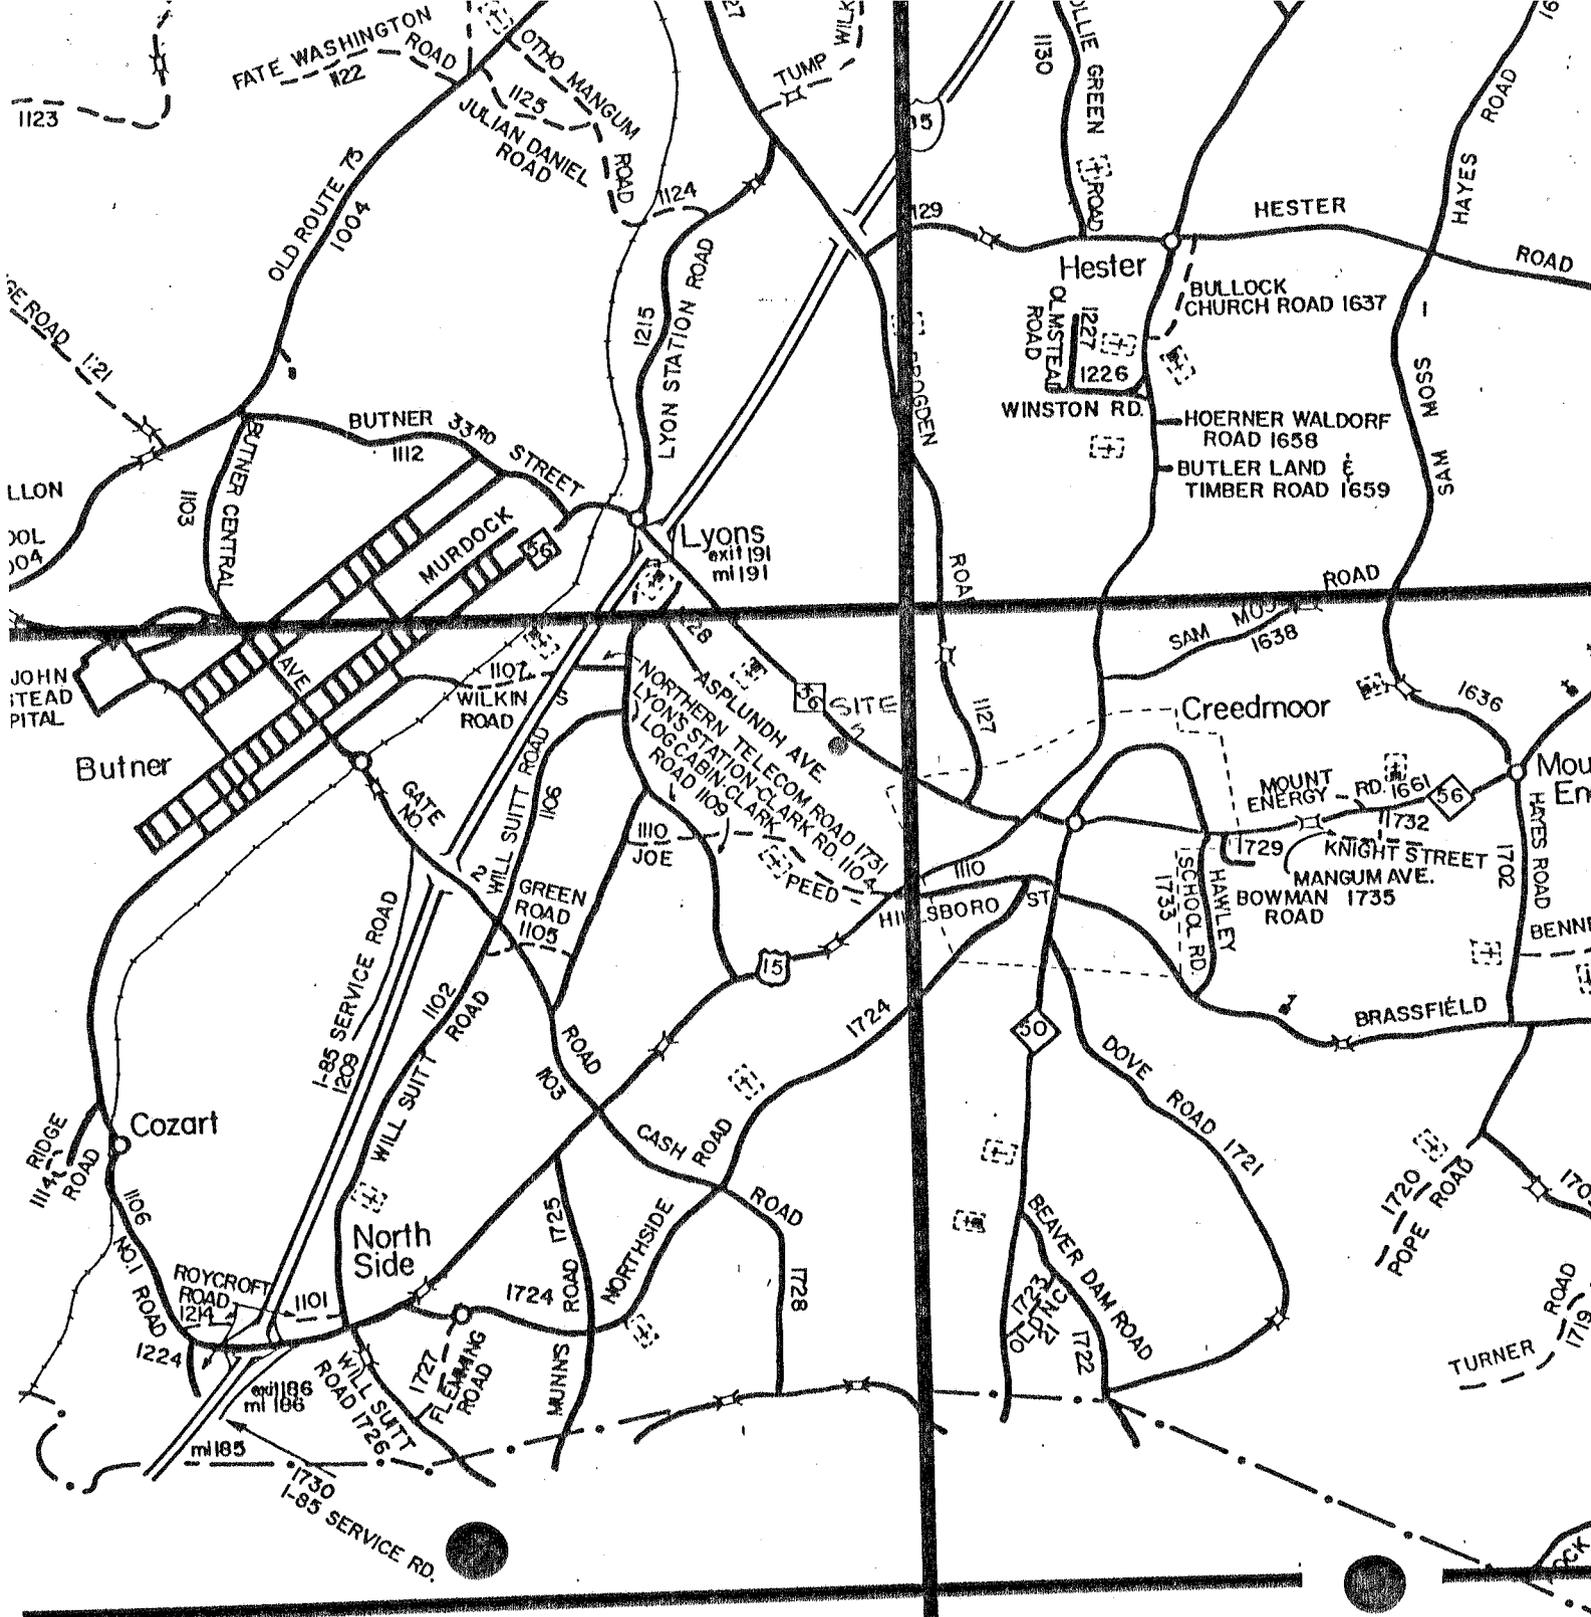

GRANVILLE COUNTY

North Carolina

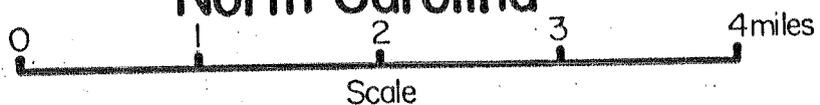

Scale
 DRAWN BY: Dud Frazier
 for GRANVILLE COUNTY GOVERNMENT

City of Creedmoor
~ P O Box 765 ~
Creedmoor, N.C. 27522

September 20, 1990

Lewis Dull & Son Grading
P.O. Box 152
Butner, N. C. 27509

Re: Borrow Pit, NC 56 west within the one mile ETJ of the
City of Creedmoor

Dear Mr. Dull:

As the Zoning Administrator for the City Of Creedmoor, I am directing you, Mr. Lewis Dull, to fill the existing borrow pit with materials acceptable to the Solid Waste Management Division of the Department of Environmental Health and Human Resources, State of North Carolina, within a reasonable time period.


It should be understood that the material to be used for fill will be periodically inspected by a representative of the City to ensure that only appropriate substance are used. If matter, to be used as fill, other than that prescribed by North Carolina Administration Code Subchapter 10G, Solid waste Management, or if the filling operation itself is not in accordance with same, the Zoning Administrator for the City of Creedmoor may require that borrow pit be filled with materials similar to those removed from site within thirty (30) days.

In an effort to assist in the restoration of the borrow pit to its original form, appropriate materials from the City of Creedmoor, City of Oxford and Granville County Governmental Units will be allowed to be put in the existing borrow pit on days and hours to be agreed upon by Mr. Dull and the local governments, at a negotiated fee.

This letter may be sent to the Solid Waste Division of the Dept. of Health, Environmental, and Natural Resources as an indicator that the City of Creedmoor Board of Commissioners approve the remedial action as stated heretofore.

Yours truly,

CITY OF CREEDMOOR

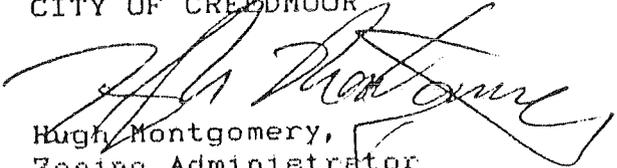
Hugh Montgomery,
Zoning Administrator

SEEDING SCHEDULE

Shoulders, Side Ditches, Slopes (Max. 3:1)

<u>DATE</u>	<u>TYPE</u>	<u>PLANTING RATE</u>
Aug 15-Nov 1	Tall Fescue	120 lbs./acre
Nov 1-Mar 1	Tall Fescue & Abruzzi Rye	120 lbs./acre 25 lbs./acre
Mar 1-April 15	Tall Fescue	120 lbs./acre
April 15-July 30	Hulled Common Bermudagrass	12 lbs./acre
July 15-Aug 15	Tall Fescue & **Browntop Millet **or Sorghum-Sudan Hybrids	60 lbs./acre 35 lbs./acre 30 lbs./acre

Slopes (3:1 to 2:1)

Mar 1-June 1	Sericea Lespedeza (scarified) &	50 lbs./acre
(Mar 1-Apr 15)	Add Tall Fescue	60 lbs./acre
(Mar 1- June 30)	or Add Weeping Lovegrass	5 lbs./acre
(Mar 1-June 30)	or Add Hulled Common Bermudagrass	8 lbs./acre
June 1-Sept 1	**Tall Fescue and **Browntop Millet **or Sorghum-Sudan Hybrid	60 lbs./acre 35 lbs./acre 30 lbs./acre
Sept 1-Mar 1	Sericea Lespedeza (unhulled-scarified) and Tall Fescue	70 lbs./acre 50 lbs./acre
(Nov 1-Mar 1)	Add Abruzzi Rye	25 lbs./acre

Consult Conservation Engineer or Soil Conservation Service for additional information concerning other alternatives for vegetation of denuded areas. The above vegetation rates are those which do well under local conditions; other seeding rate combinations are possible.

**Temporary - Reseed according to optimum season for desired permanent vegetation. Do not allow temporary cover to grow over 12" in height before mowing, otherwise fescue may be shaded out.



State of North Carolina
Department of Environment, Health, and Natural Resources
Division of Solid Waste Management
P.O. Box 27687 · Raleigh, North Carolina 27611-7687

James G. Martin, Governor
William W. Cobey, Jr., Secretary

William L. Meyer
Director

June 28, 1991

Mr. James R. Wilson
P. O. Box 455
Creedmoor, North Carolina 27522

RE: Lewis Dull Demolition Landfill Application, Completeness Review

Dear Mr. Wilson:

The Solid Waste Section has conducted a preliminary review of the above referenced application received on June 11, 1991. In accordance with the North Carolina Solid Waste Management Rules, the following comments must be addressed to continue the review process:

- 1) As per Rule .0506 (2)(a), a plot plan showing the property boundary, proposed landfilling limits, access controls and features, etc. shall be shown on the plans.

The proposed landfilling limits must be CLEARLY marked on the plans to show existing and proposed fill contours. It is unclear to determine this from the plan as the words "landfill, waste, or disposal" limits is not used. This is very important as this portion of the site is to be recorded as a disposal area.

Revise the plans to show landfilling limits and submit two cross-sections for the disposal site showing existing and final contours.

- 2) The address of Lewis Dull needs to be included in the application.
- 3) As this site has already been used as a disposal site, it is necessary that the applicant submit a notarized statement listing the materials which have already been disposed of at this site.


These comments are intended to expedite the review of the application, and in no way do they restrict the Section's right to request additional information following the technical review process.

Mr. Wilson
June 28, 1991
Page 2

If complete plans, with all required information, are not submitted within 90 days, this application will be returned to the applicant as "incomplete". Likewise, the applicant will be notified when a complete application has been received.


If you have any questions, please contact our office at (919) 733-0692.

Sincerely,

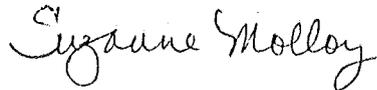

Suzanne Molloy
Environmental Engineer
Solid Waste Section

cc: Jeff Rodgers
Julian Foscue
John Holley

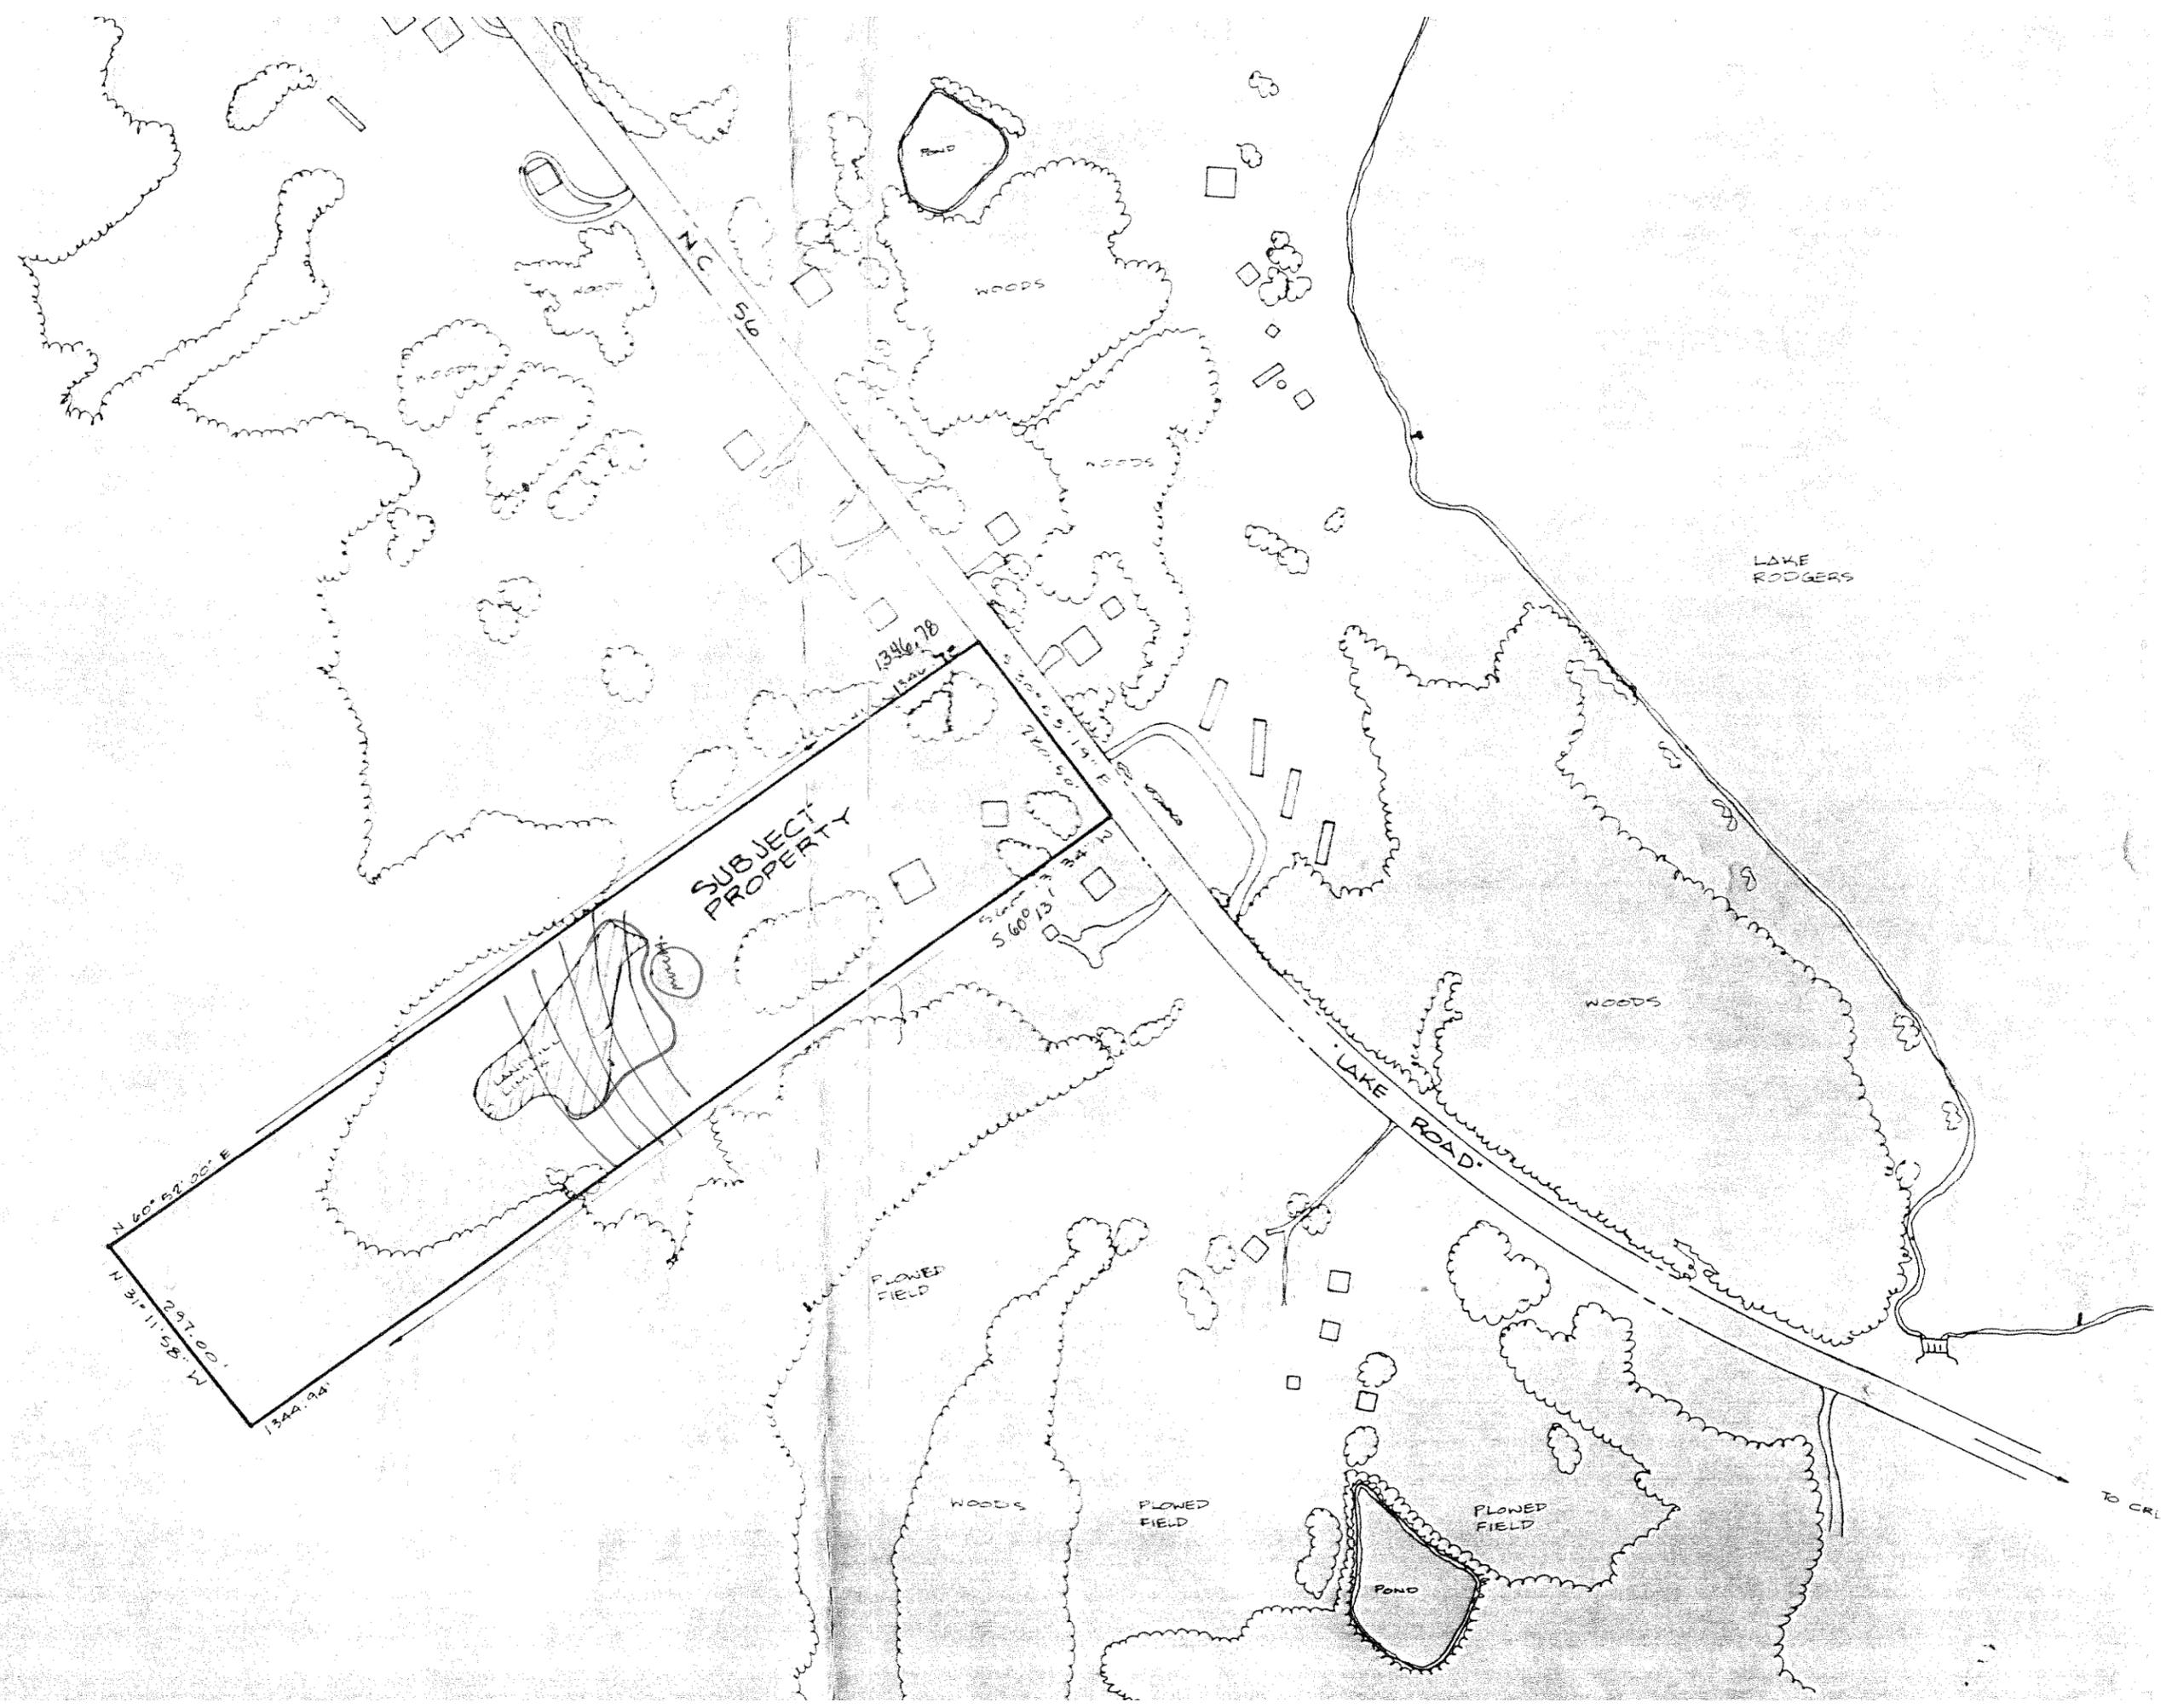

1" = 200'

ROBERT
HEARW'S

SITE NEEDS TO
BE CLOSED.

PERMITTED UNDER
OLD DEMO RULES.

.0506, .0507,