


DIN 11017

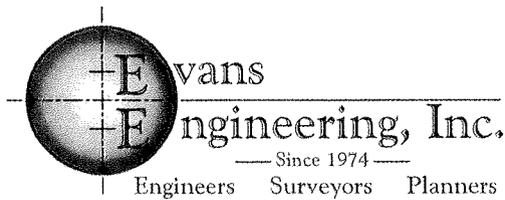

June 23, 2010

Ms. Christine Ritter
Mooresville Regional Office
Solid Waste Section
N.C.D.E.N.R.
1646 Mail Service Center
Raleigh, North Carolina 27699-1646

Re: D&D Grading, Inc. – Phase 1A – L.C.I.D. Landfill in Guilford County

Dear Christine:


On behalf of D&D Grading, Inc. please except this request for a “Land Clearing and Inert Debris” landfill permit amendment. We have compiled a package following the “Division of Waste Management Rules, 15 A NCAC 13B Section .0563-0566 for your review.


This facility is located at 1411 Rankin Mill Road, McLeansville, North Carolina 27301 in Guilford County. This is an amendment to Permit #415-LCID originally permitted April 28, 2004. Enclosed you will find an updated Operations Plan and revised drawings.

The total landfill area consists of 13.0 acres, this amendment is 2.6 acres, the total tract area contains 33.85 acres. The daily intake tonnages is estimated at 23.6 acres tons per day. Phase I covers 0.9 acre with 14,250 cubic yards. Phase IA covers 2.6 acres with 59,075 cubic yards for a cumulative total of 63,595 cubic yards. The proposed facility boundary remains the same as in the original permit. This facility will receive waste generated from Guilford County, Rockingham County and Alamance County.

Please review this package and should you have any questions or comments contact me.

Sincerely,

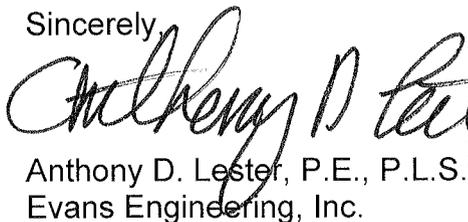
Anthony D. Lester, P.E., P.L.S.
Evans Engineering, Inc.

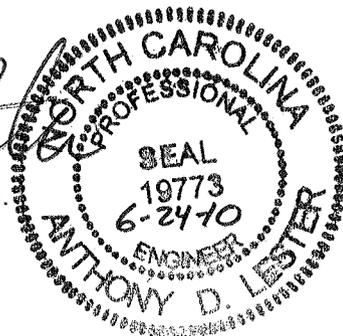

4609 Dundas Drive
Greensboro, NC 27407
Phone 336-854-8877
Fax 336-854-8876

**L.C.I.D.
(AMENDMENT TO PERMIT #41S-LCID)**

FOR

PHASE 1A

D & D GRADING, INC.

1411 RANKIN MILL ROAD

McLEANSVILLE, NORTH CAROLINA 27301

PHONE (336) 621-4021

**CONTACT: DAVID DICK
(LAND OWNER, OWNER AND OPERATOR)**


**PREPARED BY
EVANS ENGINEERING, INC.
4609 DUNDAS DRIVE
GREENSBORO, NORTH CAROLINA 27407**

PHONE (336) 854-8877

FAX (336) 854-8876

CONTACT: ANTHONY LESTER

JUNE 23, 2010

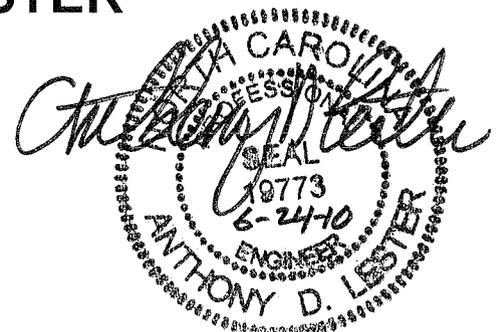

**D&D Grading, Inc.
LCID
Operations Plan**

June 23, 2010

Contact Information:

Owner: David Dick
D&D Grading, Inc.
1477 Rankin Mill Road
McLeansville, North Carolina 27301
(336) 621-4021

Attendant: David Dick (336) 621-4021

Site Emergency: David Dick (336) 621-4021

Police: Guilford County Sheriff's Office (336) 641-3694

Fire: Guilford County Fire Department District #13 (336) 375-5507

Office hours: By appointment only. Gate opens at 8am, closes at 5pm,
Monday – Friday

The following requirements which shall be approved and followed as specified for D&D Grading, Inc. LCID Landfill, shall be the Operations Plan.

1. The attendant will always be on site while the landfill is open to inspect each and every delivery for acceptable material compliance, such as, land clearing waste, inert debris, untreated wood and yard trash only, generated from Guilford County, Rockingham County and Alamance County. The disposal of any other material other than outlined above is strictly prohibited.
2. Solid waste shall be restricted to the smallest possible area and compacted as densely as practical in cells. The cell sizes shall be 20' to 30' wide at height increments of 5'. The side slopes of the landfill shall not be steeper than 3' horizontal to 1' vertical. Install diversion channels and slope drains as needed as the height of the landfill increases.
3. Adequate soil cover shall be applied monthly, or when the active area reaches one acre in size, whichever occurs first.
4. 120 calendar days after completion of any phase of disposal operations, or upon revocation of a permit, the disposal area shall be covered with a minimum of 2' of suitable soil cover sloped to allow surface water runoff in a controlled manner. The Division may require further action in order to

- correct any condition which is or may become injurious to the public health, or a nuisance to the community.
5. Adequate erosion control measures, structures or devices shall be utilized to prevent silt from leaving the site and to prevent excessive on site erosion.
 6. Provisions for a ground cover sufficient to restrain erosion must be accomplished within 30 working days or 120 calendar upon completion of any phase of landfill development.
 7. Access to the site shall be controlled by a gate sufficient to keep intruders and otherwise unauthorized personnel out and to prevent hazardous waste from being placed on the site. The site will be open only when the trained attendant is on duty. Access roads shall be of all-weather construction and properly maintained.
 8. All excavating and filling of LCID materials will be conducted in a manner that prevents surface water runoff from standing or impounding over waste and it shall be diverted from the working face of the operation.
 9. No waste shall be disposed of in water.
 10. A trained attendant will take all possible precautions to prevent any open burning in the site.
 11. The owner, who lives on the site location, will take all measures to prevent an accidental fire and will report and control such a fire at all times.
 12. The concentration of explosive gases generated by the facility shall not exceed:

Twenty-five percent of the lower explosive limit for the gases in the facility structures.

The lower explosive limit for the gases at the property boundary.

[SWS Reference Rule – 15A NCAC 13B .0566(13)].

13. Leachate shall be properly managed on site employing current best management practices.
14. A sign shall be posted at the entrance showing the permit number of LCID landfill and the contact name and number in case of an emergency, description and types of waste excepted, the types of waste prohibited and operating hours.
15. Should the Division deem it necessary, ground water or surface water monitoring, or both, may be required as provided for under Rules .0601 and .0602 of this Subchapter.

[SWS Reference Rule – 15A NCAC 13B .0566(15)]

16. Any unacceptable waste shall be removed from landfill and disposed of in onsite dumpster, dumpster to be hauled off as needed, unacceptable

waste such as waste tires, appliances, construction and demolition waste, and household garbage must not be disposed in the LCID landfill.

17. Surface water runoff is controlled with diversion berms directing runoff to temporary rock dams before discharging offsite.
18. The official operating file including copies of all permits, operations plan, inspections, correspondence and site drawings will be located onsite in field office.
19. Equipment onsite: **DOZERS** = (1) CAT D8, (1) CAT D7, (12) CAT D9, (2) FIAT FL-20
PANS = (12) CAT 621, (3) FIAT 20
LOADERS = (3) CAT 941, (1) CAT 951, (4) CAT 955, (1) CAT 953, (1) CAT 963
TRACKHOES = (1) HITACHI 200, (1) DAEWOD 280
DUMP TRUCKS = (5) FORD TRIAXLE, (3) INTERNATIONAL TANDEM AXLE

Applicant Signature Page

Name of facility D & D Grading, Inc. - LCID

I certify under penalty of law that this document and all attachments were prepared under my direction or supervision and that the information provided in this application is true, accurate, and complete to the best of my knowledge.

I understand that North Carolina General Statute 130A-22 provides for administrative penalties of up to fifteen thousand dollars (\$15,000.00) per day per each violation of the Solid Waste Management Rules. I further understand that the Solid Waste Management Rules may be revised or amended in the future and that the facility siting and operations of this solid waste management facility will be required to comply with all such revisions or amendments.

David Dick David Dick June 23, 2010
Signature Print Name Date

Owner D & D Grading, Inc.
Title Business or organization name

**SOLID WASTE SECTION PERMIT APPLICATION
COMPLIANCE REVIEW REQUEST
AND PERMIT FEE INVOICE REQUEST**

Submit to the Field Operations Branch Head (or Compliance Officer) and to Jeff Skabo

Review Requested by:	David Dick	Date Requested:	June 23, 2010
----------------------	------------	-----------------	---------------

Name of facility and permit number	_____ D & D Grading, Inc. -LCID _____ 41S- LCID
Applicant (Owner) Name	_____ David Dick
Description of Permit Request	_____ Five Year Amendment
Permit Fee Action	_____
Date Application Received	_____ April 30, 2010
Contact Name and Title	_____ David Dick, (Owner)
Company	_____ D & D Grading, Inc.
911 Address	_____ 1477 Rankin Mill Rd.
Mailing Address	_____ 1477 Rankin Mill Rd.
City/State/Zip	_____ McLeansville, N.C. 27301
Parent Company	_____ N/A
Known Subsidiaries	_____ N/A
Other known names business has operated under	_____ N/A
Known Counties of Operation	_____ Guilford
Does the applicant have a past or current solid waste permit? If Yes:	Yes <input checked="" type="checkbox"/> No <input type="checkbox"/> Unknown <input type="checkbox"/> Facility Type: <u>LCID</u> Permit #: <u>41S¹ LCID</u>
Does the applicant have other DENR permits? If Yes:	Yes <input type="checkbox"/> No <input checked="" type="checkbox"/> Unknown <input type="checkbox"/> Division: _____ Facility Type: _____ Permit #: _____
Did the permit applicant submit Financial Assurance cost estimates?	Yes <input type="checkbox"/> No <input checked="" type="checkbox"/> N/a <input type="checkbox"/> Not Needed <input type="checkbox"/>
Are the cost estimates sufficient?	Yes <input type="checkbox"/> No <input type="checkbox"/> N/a <input checked="" type="checkbox"/>
Other notes	_____

36°12.000' N

36°10.000' N

36°08.000' N

36°06.000' N

36°04.000' N

36°02.000' N

36°12.000' N



36°10.000' N


36°08.000' N

36°06.000' N

36°04.000' N

36°02.000' N

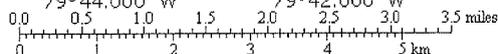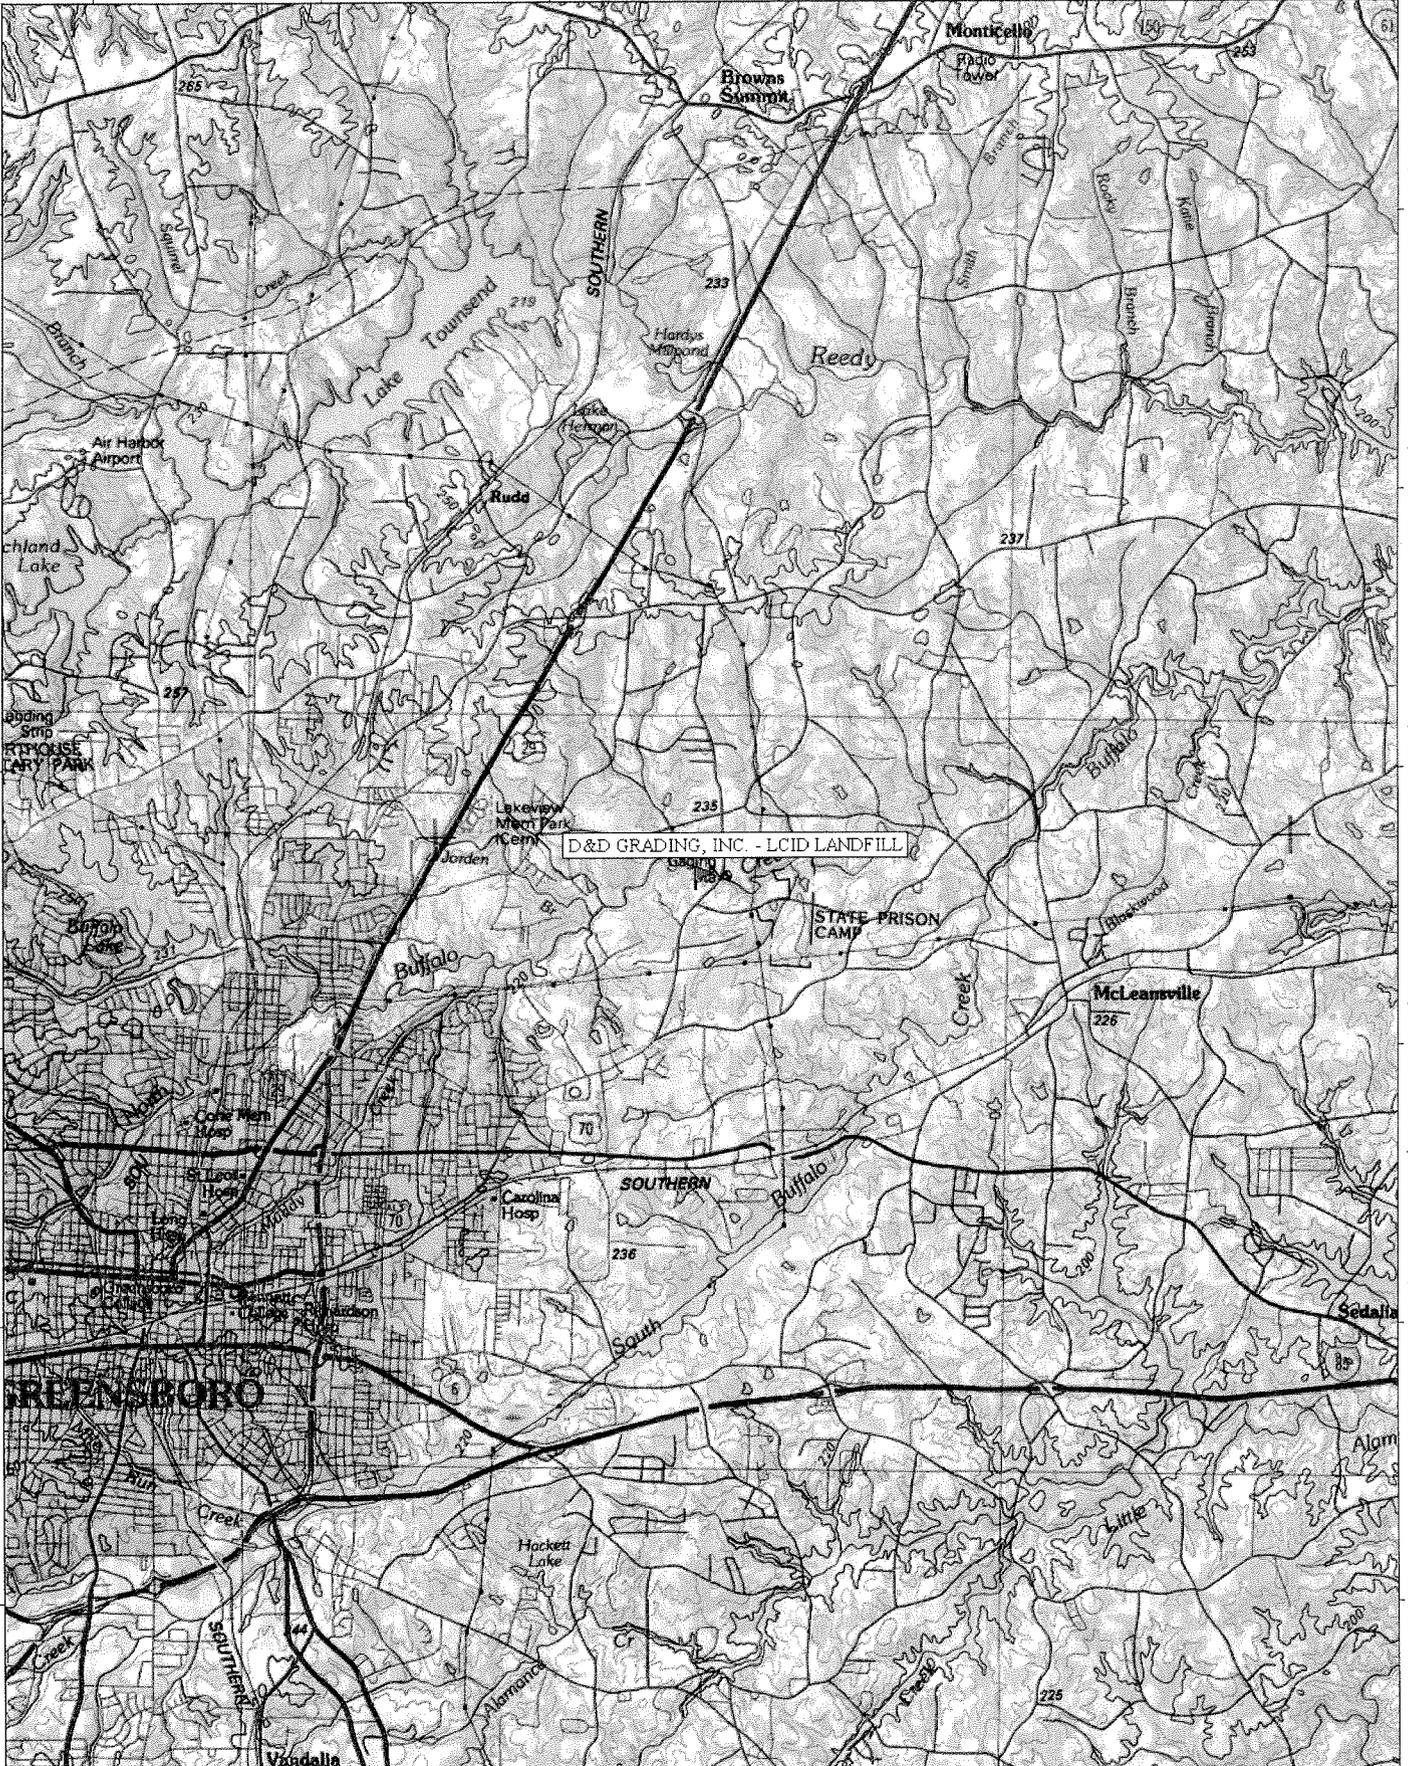

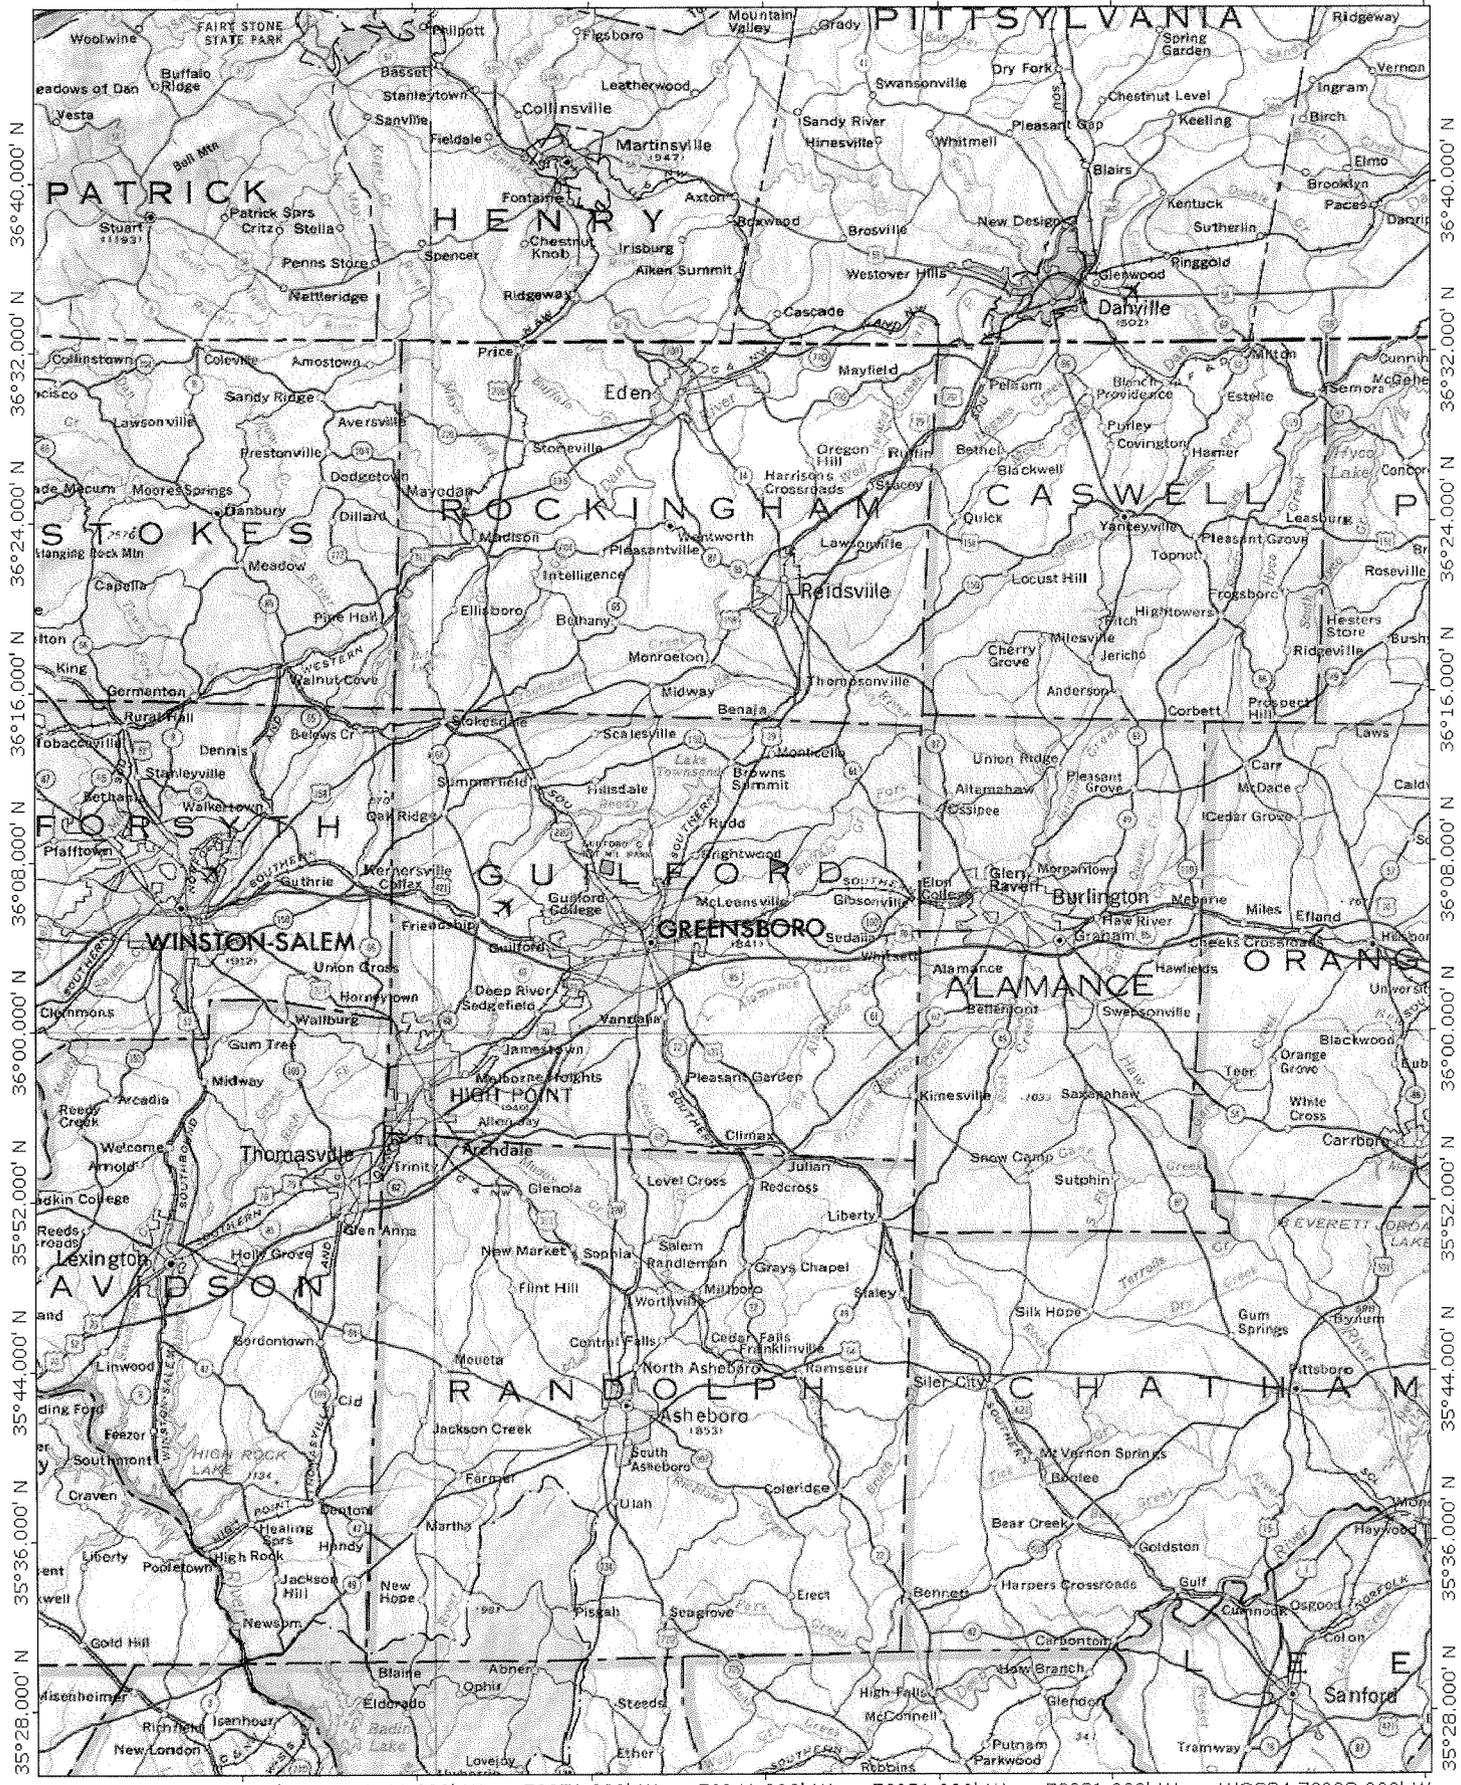



**GUILFORD COUNTY
PLANNING AND DEVELOPMENT DEPARTMENT**

MEMORANDUM

TO: Dave Southard, Evans Engineering

FROM: Mark E. Kirstner, AICP *MEK*
Chief, Planning and Zoning Sections

DATE: November 27, 2000

SUBJECT: LCID LANDFILL ZONING CONSISTANCY DETERMINATION

The property located at 1409 Rankin Mill Road owned by D&D Grading is zoned AG and has been reviewed by our department for approval of Land Clearing and Inert Debris Landfill. On March 22, 1995 the Guilford County Planning Board authorized issuance of a Special Use Permit subject to insuring that fill is placed no closer than 100 feet from property boundaries and approval of a site plan. On the September 12, 2000 the Technical Review Committee gave Conditional Approval to the site subject to issuance of a State Permit and locating the 100-yr. flood elevation. No other public hearings or meetings are required.

Substantial progress has been made to comply with all these items and other provisions of the Guilford County Development Ordinance. Once these items have been addressed Guilford County should be able will issue a Land Use and Special Use Permit.

Please call me at 412-6378 if you have any questions.

cc: Case Files

OPERATIONAL REQUIREMENTS FOR THIS L.C.I.D. LANDFILL



- OPERATIONAL PLANS SHALL BE APPROVED AND FOLLOWED AS SPECIFIED FOR THIS FACILITY.
- THIS FACILITY IS PERMITTED TO EXCEPT DISPOSAL OF LAND CLEARING WASTE, CONCRETE, BRICK, CONCRETE BLOCK, UNCONTAMINATED SOIL, GRAVEL AND ROCK, UNTREATED AND UNPAINTED WOOD, AND YARD TRASH. YARD TRASH IS DEFINED AS SOLID WASTE RESULTING FROM LANDSCAPING AND YARD MAINTENANCE SUCH AS GRASS, TREE LIMBS AND SIMILAR MATERIAL. ANY MATERIAL OTHER THAN OUTLINED ABOVE IS STRICTLY PROHIBITED. FACILITY IS PERMITTED TO RECEIVE WASTE GENERATED WITHIN GUILFORD COUNTY, ROCKINGHAM COUNTY AND ALAMANCE COUNTY.
- WASTE SHALL BE RESTRICTED TO THE SMALLEST AREA FEASIBLE AND COMPACTED AS DENSELY AS PRACTICAL INTO CELLS.
- ADEQUATE SOIL COVER SHALL BE APPLIED MONTHLY, OR WHEN THE ACTIVE AREA REACHES ONE ACRE IN SIZE, WHICHEVER OCCURS FIRST.
- 120 CALENDAR DAYS AFTER COMPLETION OF ANY PHASE OF DISPOSAL OPERATIONS, OR UPON REVOCATION OF A PERMIT, THE DISPOSAL AREA SHALL BE COVERED WITH A MINIMUM OF (2) TWO FEET OF SUITABLE SOIL COVER SLOPED TO ALLOW SURFACE WATER RUNOFF IN A CONTROLLED MANNER. THE DIVISION MAY REQUIRE FURTHER ACTION IN ORDER TO CORRECT ANY CONDITION WHICH IS OR MAY BECOME INJURIOUS TO THE PUBLIC HEALTH, OR A NUISANCE TO THE COMMUNITY (*GUILFORD COUNTY REQUIRES (2) TWO FEET OF COVER).
- ADEQUATE EROSION CONTROL MEASURES, STRUCTURES, OR DEVICES SHALL BE UTILIZED TO PREVENT SILT FROM LEAVING THE SITE AND TO PREVENT EXCESSIVE ON-SITE EROSION.
- THE DEADLINES FOR THE ESTABLISHMENT OF A GROUND COVER SHALL BE 15 WORKING DAYS AND 30 CALENDAR DAYS FOR TEMPORARY GROUND COVER (SLOPES) AND 15 WORKING DAYS AND 90 CALENDAR DAYS FOR PERMANENT GROUND COVER.
- THIS FACILITY SHALL BE ADEQUATELY SECURED BY MEANS OF GATES, CHAINS, BERMS, FENCES, ETC. TO PREVENT UNAUTHORIZED ACCESS EXCEPT WHEN AN OPERATOR IS ON DUTY. AN ATTENTIVE SHALL BE ON DUTY AT ALL TIMES WHILE THE LANDFILL IS OPEN FOR PUBLIC USE TO ASSURE COMPLIANCE WITH THE OPERATIONAL REQUIREMENTS AND TO PREVENT ACCEPTANCE OF UNAUTHORIZED WASTES.
- ACCESS ROADS SHALL BE OF ALL-WEATHER CONSTRUCTION AND PROPERLY MAINTAINED.
- ANY SURFACE WATER SHALL BE DIVERTED FROM THE WORKING FACE AND SHALL NOT BE IMPOUNDED OVER WASTE.
- SOLID WASTE SHALL NOT BE DISPOSED OF IN WATER.
- OPEN BURNING OF SOLID WASTE IS PROHIBITED.
- THE CONCENTRATION OF EXPLOSIVE GASES GENERATED BY THIS FACILITY SHALL NOT EXCEED:
 - TWENTY-FIVE PERCENT OF THE LOWER LIMIT FOR THE GASES IN THE FACILITY STRUCTURES.
 - THE LOWER EXPLOSIVE LIMIT FOR THE GASES AT THE PROPERTY BOUNDARY.
- LEACHATE SHALL BE PROPERLY MANAGED ON-SITE THROUGH THE USE OF CURRENT BEST MANAGEMENT PRACTICES.
- SHOULD THE DIVISION DEEM IT NECESSARY GROUND WATER OR SURFACE WATER MONITORING, OR BOTH, MAY BE REQUIRED AS PROVIDED FOR UNDER RULES .0601 AND .0602 OF THE NORTH CAROLINA SOLID WASTE MANAGEMENT RULES.
- A SIGN SHALL BE POSTED AT THE FACILITY ENTRANCE SHOWING THE CONTACT NAME AND NUMBER IN CASE OF AN EMERGENCY AND THE PERMIT NUMBER.
- OPERATION OF THIS FACILITY SHALL CONFORM TO THE NORTH CAROLINA DIVISION OF SOLID WASTE MANAGEMENT RULES AND REGULATIONS.
- THE FINAL SLOPE OF THE L.C.I.D. LANDFILL SHALL BE A MAXIMUM OF A 3:1 SLOPE.
- VEHICLES SHALL NOT EXCEED SAFE SPEEDS FOR THE MATERIALS BEING HAULED AND SHALL BE COVERED OR SECURED WITH SUITABLE DEVICES WHEN ON THE PUBLIC ROADWAY.
- THE SITE MUST BE INSPECTED BY THE OWNER/OPERATOR AT LEAST ONCE EVERY TEN WORKING DAYS.
- EFFECTIVE VECTOR CONTROL MEASURES SHALL BE APPLIED TO CONTROL FLIES, RODENTS AND OTHER INSECTS OR VERMIN WHEN NECESSARY.
- NO HAZARDOUS MATERIALS OR INFECTIOUS WASTE SHALL BE ACCEPTED OR DISPOSED OF IN THE LANDFILL.

CLOSURE REQUIREMENTS FOR THIS L.C.I.D. LANDFILL

- ANY PERSON OPERATING OR HAVING OPERATED A LCID WASTE DISPOSAL OR A PERSON WHO OWNS LAND ON WHICH SUCH A LANDFILL IS OR HAS BEEN IN OPERATION SHALL CLOSE THE SITE IN ACCORDANCE WITH THE FOLLOWING REQUIREMENTS:
- IF THE SITE IS DEEMED SUITABLE BY THE NORTH CAROLINA DIVISION OF SOLID WASTE MANAGEMENT, COMPACT AND COVER EXISTING SOLID WASTE IN PLACE WITH (2) TWO FEET* OR MORE OF SUITABLE COMPACTED EARTH.
 - IF THE SITE IS DEEMED UNSUITABLE BY NORTH CAROLINA DIVISION OF SOLID WASTE MANAGEMENT, REMOVE AND PLACE SOLID WASTE IN AN APPROVED DISPOSAL SITE OR FACILITY.
 - IMPLEMENT EROSION CONTROL MEASURES BY GRADING AND SEEDING IN ACCORDANCE WITH THE PROVISIONS OF NORTH CAROLINA DIVISION OF SOLID WASTE MANAGEMENT AND GUILFORD COUNTY PLANNING AND DEVELOPMENT DEPARTMENT.
 - THE AREA MUST BE SECURED TO PREVENT FUTURE DUMPING AT THE SITE.
 - POST SIGNS INDICATING CLOSURE.
 - ESTABLISH FINAL SLOPE GRADES AT NO STEEPER THAN 3:1 SLOPE AND STABILIZE SLOPES WITH VEGETATIVE COVER OR MECHANICAL METHODS.
- * GUILFORD COUNTY REGULATIONS REQUIRE TWO (2) FEET OF FINAL SOIL COVER.

D & D GRADING, INC.
PRIVATE
LAND CLEARING & INERT DEBRIS LANDFILL
PERMIT NUMBER: 41S-LCID
APPROVED DISPOSAL MATERIALS:
LAND CLEARING WASTE, CONCRETE, BRICK, CONCRETE BLOCK, UNCONTAMINATED SOIL, GRAVEL AND ROCK, UNTREATED AND UNPAINTED WOOD, AND YARD TRASH. YARD TRASH IS DEFINED AS SOLID WASTE RESULTING FROM LANDSCAPING AND YARD MAINTENANCE SUCH AS GRASS, TREE LIMBS AND SIMILAR MATERIAL. ANY OTHER MATERIAL NOT OUTLINED ABOVE IS STRICTLY PROHIBITED.
HOURS OF OPERATION: (BY MONDAY ONLY)
8:00 AM - 5:30 PM, WEDNESDAY - FRIDAY
EMERGENCY CONTACT PERSON:
DAVID DICK - (336) 621-4021
NO UNAUTHORIZED DUMPING

ENTRANCE SIGN DETAIL
NOT TO SCALE

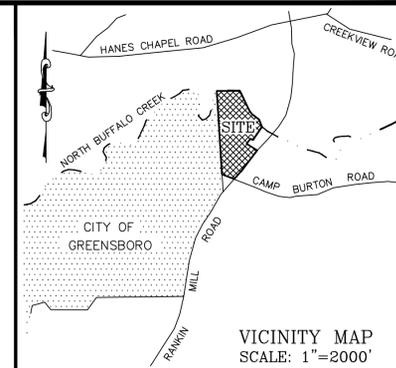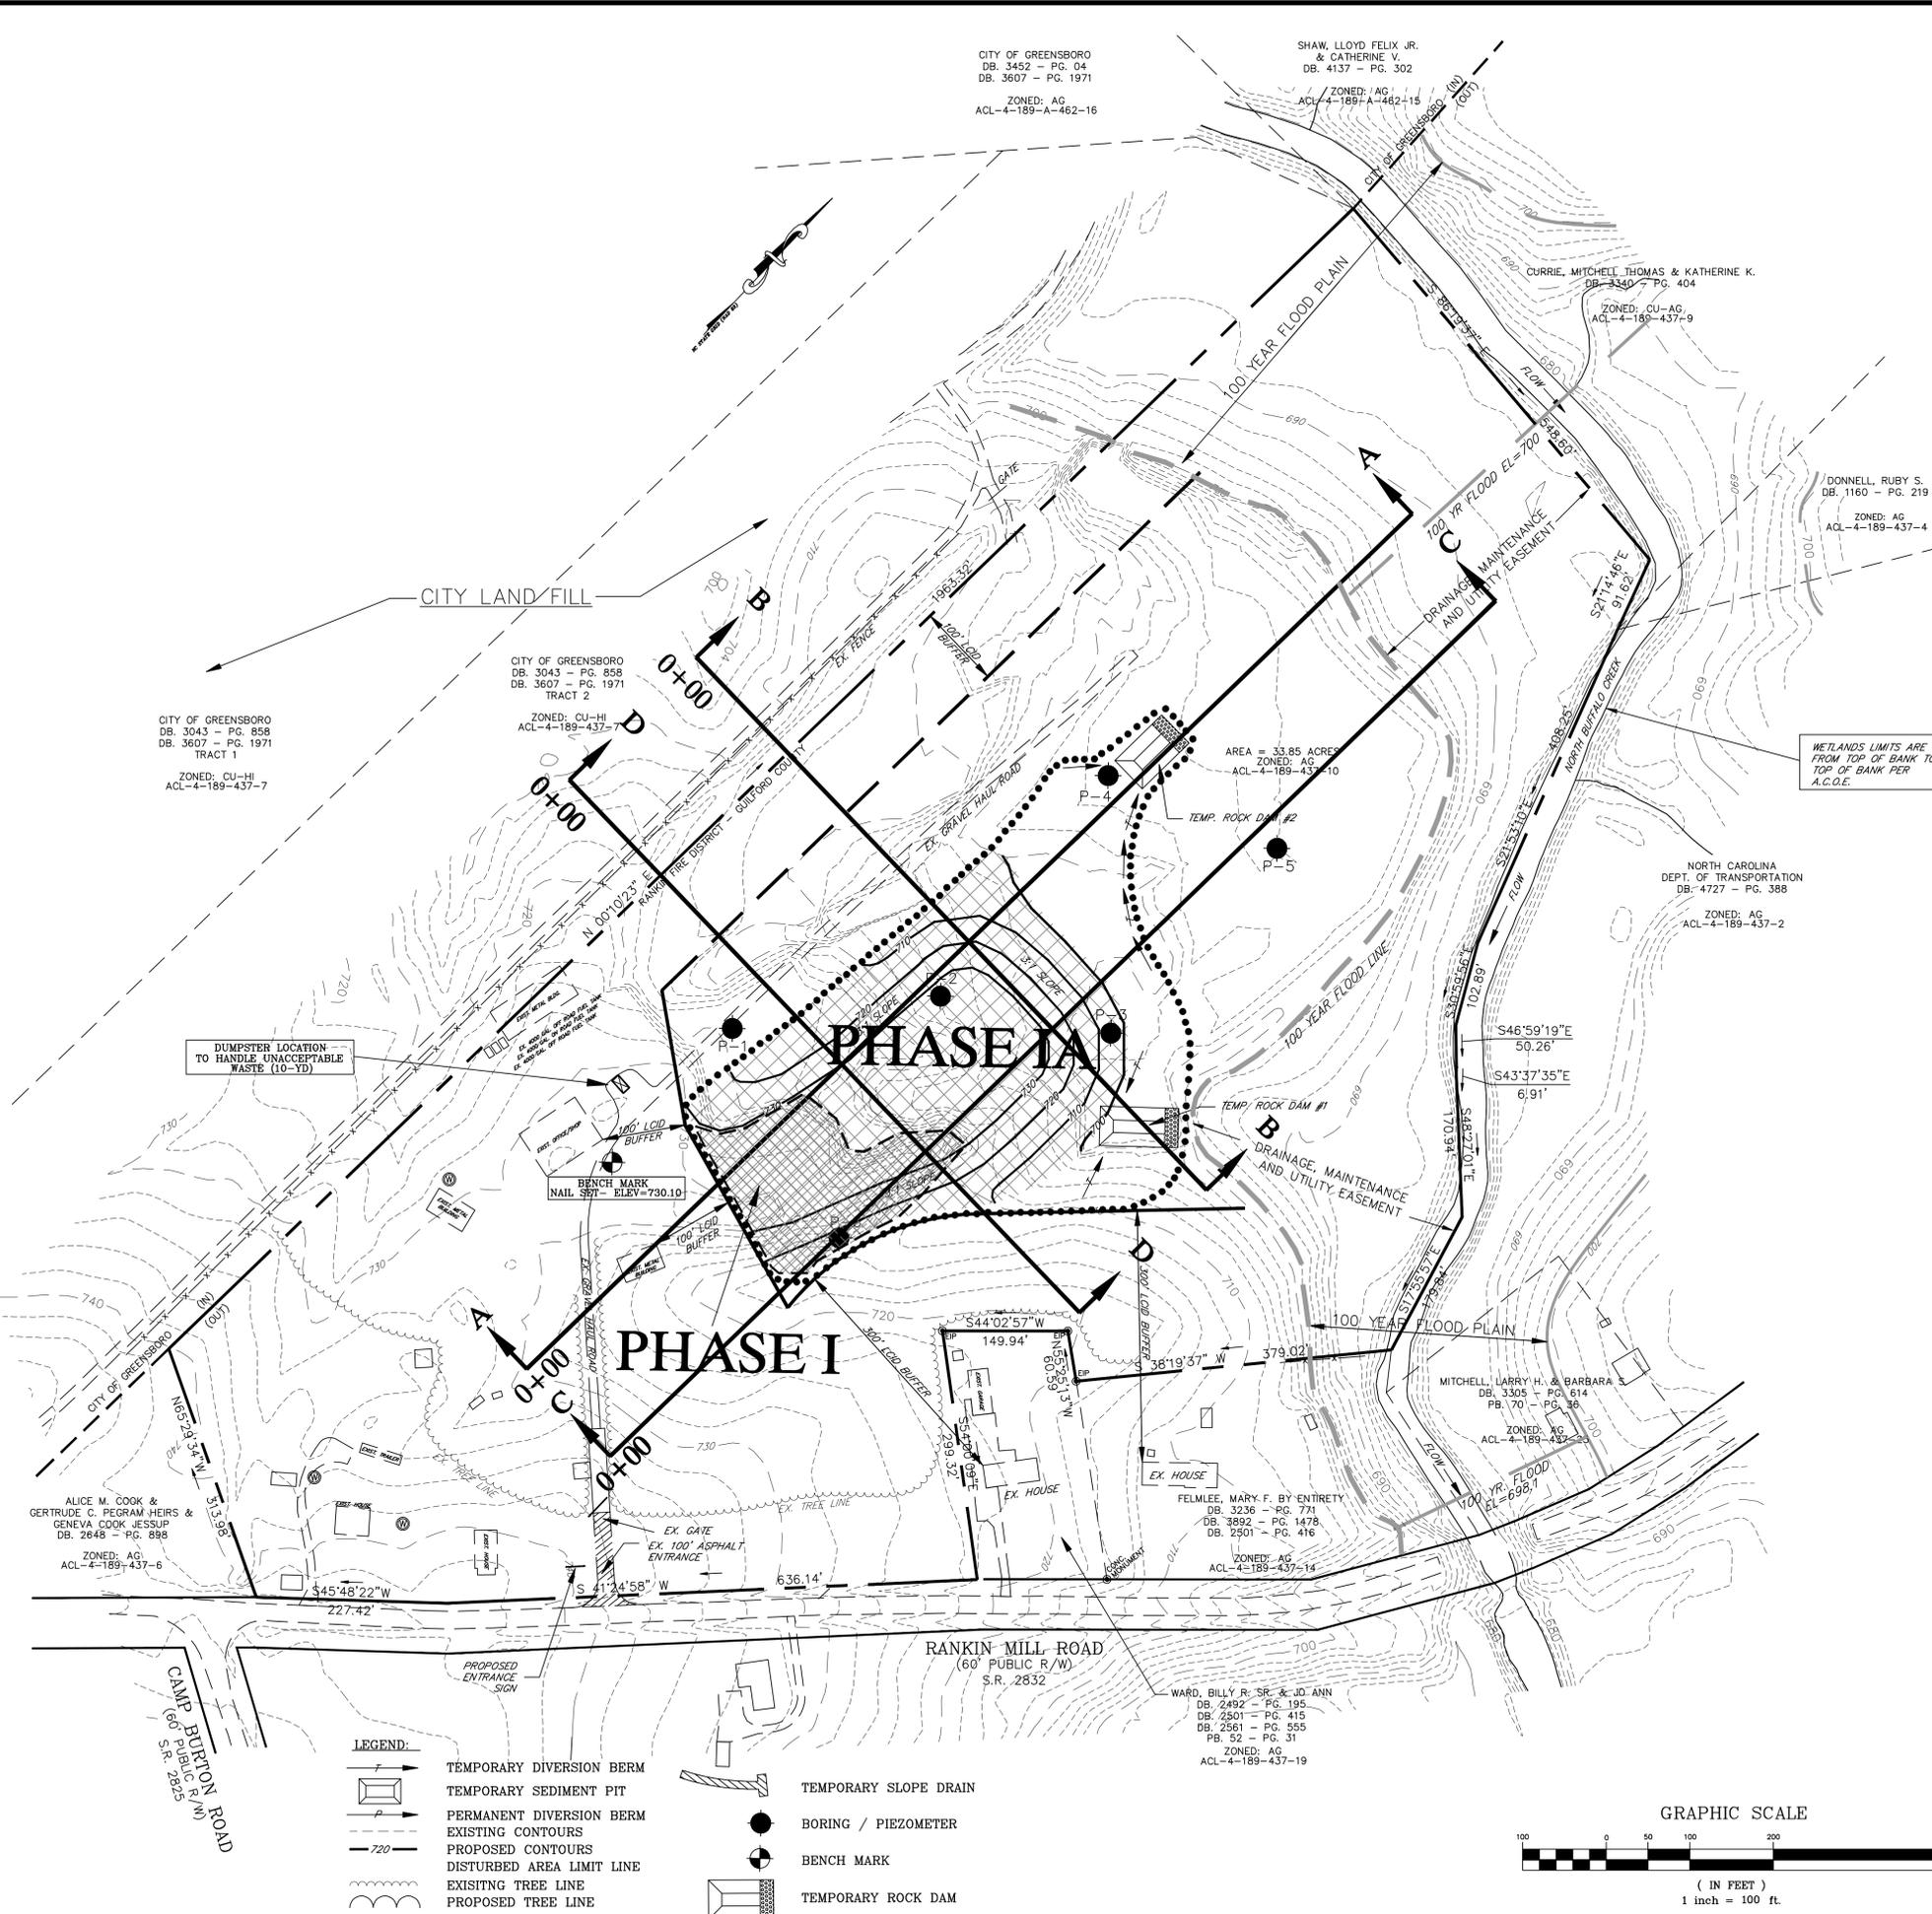

- SITE DATA:**
- TOTAL AREA = 33.85 ACRES
 - TAX MAP NO.: ACL-4-189-437-10 & 15
 - CURRENT ZONING: AG
 - DEED REFERENCE: DB. 3892 - PG. 1478
 - SOIL TYPES: CcC - CECIL SANDY LOAM
OqB - CORONACA CLAY LOAM
Vvc - VANCE SANDY LOAM
Ccd - CECIL SANDY LOAM
MhC2 - MECKLENBURG SANDY CLAY LOAM
 - TOTAL L.C.I.D. LANDFILL AREA = 113.0 ACRES
 - TOTAL L.C.I.D. LANDFILL VOLUME = 595,405 CF
 - DISTURBED AREA = ±13.0 ACRES
 - USE AFTER COMPLETION = PASTURE
 - DISTANCE TO FLOODWAY = 0'
 - WATERSHED = UNPROTECTED
 - BOUNDARY INFORMATION WAS TAKEN FROM DEEDS. NO FIELD RUN BOUNDARY HAS BEEN PERFORMED BY EVANS ENGINEERING AT THIS TIME. BUILDINGS AND TOPOGRAPHIC INFORMATION WERE TAKEN FROM GUILFORD COUNTY DIGITAL PLANIMETRICS.
 - 100-YEAR FLOOD PLAIN INFORMATION TAKEN FROM FIRM PANEL #7886 AND #7886.
 - ALL EXISTING STRUCTURES TO REMAIN.
 - ACCESS IN AND OUT OF SITE IS CONTROLLED BY AN EXISTING LOCKABLE GATE.
 - PERMETER ACCESS IS CONTROLLED BY EXISTING WOODS AND FENCE.
 - WETLANDS JURISDICTION ARE DEFINED FROM TOP-OF-BANK TO TOP-OF-BANK BY ARMY CORPS OF ENGINEERS.
 - NO FILL PERMITTED WITHIN THE 100-YEAR FLOOD PLAIN BOUNDARY.

PHASING DATA:

FORMULA: BASED ON PAST OPERATING FIGURES FOR THIS FACILITY (+23.61PD)(5 DAYS)(50 WEEKS) = 5,907 TPY

DEPT. OF TRANSPORTATION
DB: 4727 - PG. 388
ZONED: AG
ACL-4-189-437-2

5-YEAR = (5,907 TPY)(5-YEARS) = 29,535 TONS (59,075 CY)
ESTIMATED TONNAGE IN LANDFILL = 193,571 TONS
ESTIMATED LIFE-SPAN OF LANDFILL = 3.5 YEARS
ESTIMATED NUMBER OF 5-YEAR PHASES = 7.0

PHASE	ACREAGE	CAPACITY (CUBIC YARDS)	STATUS	ESTIMATED COVER SOIL REQUIRED*
PHASE 1	0.9	14,520	PERMITTED	2,900 CY
PHASE 1A	2.6	39,075	PERMITTED	5,808 CY
PHASE 2	1.9	62,709	NOT PERMITTED	N/A
PHASE 3	1.9	62,709	NOT PERMITTED	N/A
PHASE 4	1.9	62,709	NOT PERMITTED	N/A
PHASE 5	1.9	62,709	NOT PERMITTED	N/A
PHASE 6	1.9	62,709	NOT PERMITTED	N/A
TOTALS (GROSS)	13.0	387,142		

*COVER SOIL WILL BE FROM ONSITE EXCAVATION AND WILL BE STOCK PILED AT VARIOUS LOCATIONS CONVENIENT TO OPERATIONS

PHASE 1A DISTURBED AREA = ±4.4 ACRES
TOTAL DISTURBED AREA = ±13.0 ACRES

D & D GRADING, INC.
1411 RANKIN MILL ROAD
Mc Leansville, North Carolina 27405

PROJECT TITLE: **PHASE IA MAJOR L.C.I.D. FACILITY**
1411 RANKIN MILL ROAD
MONROE TOWNSHIP GUILFORD COUNTY
Mc LEANSVILLE, NORTH CAROLINA 27405

APPLICANT/OWNER/OPERATOR:
D & D GRADING, INC.
1417 RANKIN MILL ROAD
Mc LEANSVILLE, NORTH CAROLINA 27301
CONTACT PERSON/S: DAVID DICK
PHONE: 336-621-4021



CIVIL ENGINEER:
EVANS ENGINEERING, INC.
4609 DUNDAS DRIVE
GREENSBORO, NORTH CAROLINA 27407
PHONE: 336-854-8877 FAX: 336-854-8876


PROJECT: 282-01
D&DGRADING\DD-GRADING.DWG
DRAWN BY: DWS
DESIGN BY: DWS

SHEET DESCRIPTION:
PHASE 1A FILL AND EROSION CONTROL PLAN


SCALE: 1"= 100' DATE: APRIL 2, 2001
REVISIONS:
12-28-02: Per NCDENR
11-16-09: Permit Renewal (Phase 1A)
6-23-10: Per NCDENR

SHEET NO.: **2** OF **5**

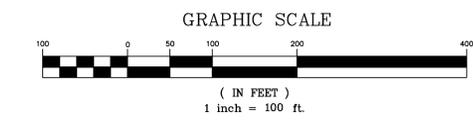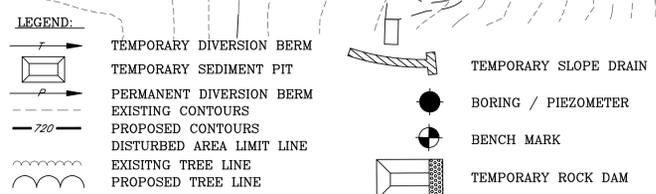

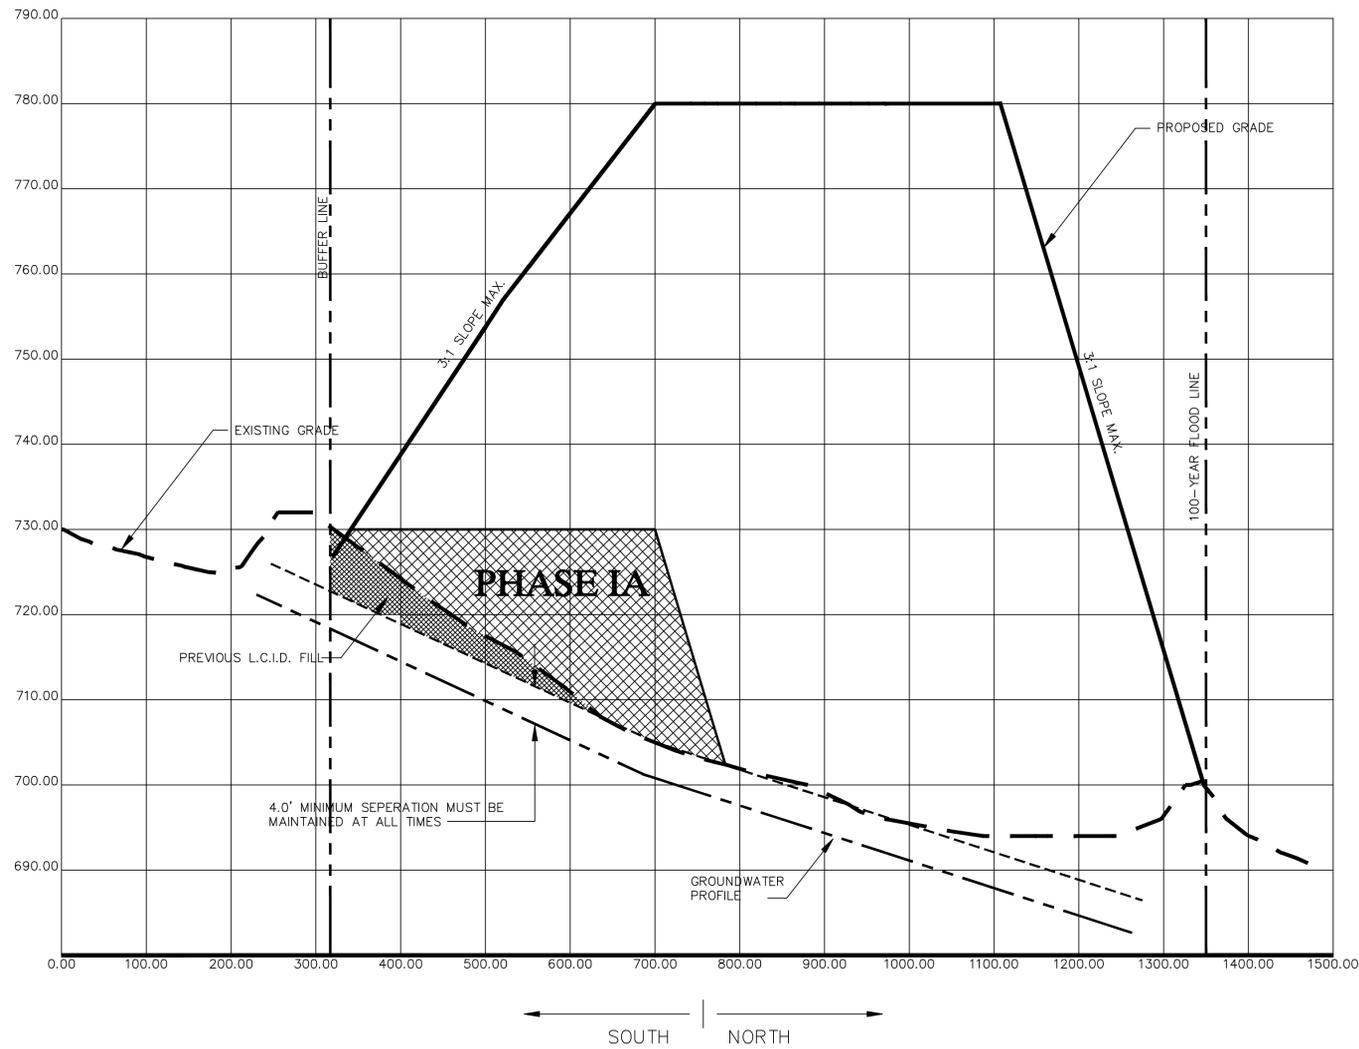

SECTION A - A
 SCALES: HORIZONTAL: 1" = 100'
 VERTICAL: 1" = 10'

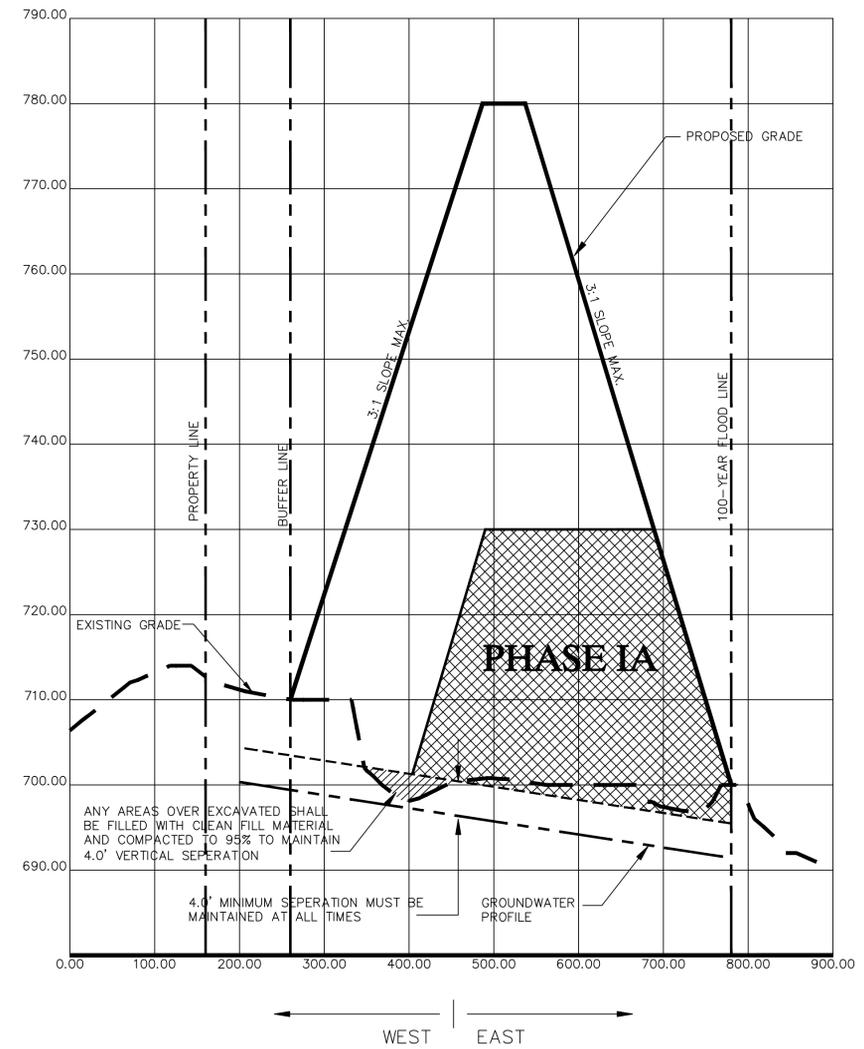


SECTION B - B
 SCALES: HORIZONTAL: 1" = 100'
 VERTICAL: 1" = 10'


NOTES:

1. GROUND WATER INFORMATION OBTAINED FROM HYDROGEOLOGIC ASSESSMENT REPORT BY ECS, LTD. DATED 01-15-2001

D & D GRADING, INC. 1411 RANKIN MILL ROAD Mc Leansville, North Carolina 27405	
PROJECT TITLE: PHASE IA MAJOR L.C.I.D. FACILITY <small>1411 RANKIN MILL ROAD MONROE TOWNSHIP GUILFORD COUNTY Mc LEANSVILLE, NORTH CAROLINA 27405</small>	
APPLICANT/OWNER/OPERATOR: D & D GRADING, INC. <small>1477 RANKIN MILL ROAD Mc LEANSVILLE, NORTH CAROLINA 27301 CONTACT PERSON/S: DAVID DICK PHONE: 336-621-4021</small>	
CIVIL ENGINEER: EVANS ENGINEERING, INC. <small>4609 DUNDAS DRIVE GREENSBORO, NORTH CAROLINA 27407 PHONE: 336-854-8877 FAX: 336-854-8876</small>	
PROJECT: 282-01 D&DGRADING\DD-GRADING.DWG	DRAWN BY: DWS DESIGN BY: DWS
SHEET DESCRIPTION: SECTION A-A SECTION B-B	
SCALE: HORIZONTAL: 1"=100', VERTICAL: 1"=10' DATE: APRIL 2, 2001	
REVISIONS: 12-28-02: Per NCDENR 11-16-09: Permit Renewal (Phase 1A) 6-23-10: Per NCDENR	
SHEET NO.: 3 5	

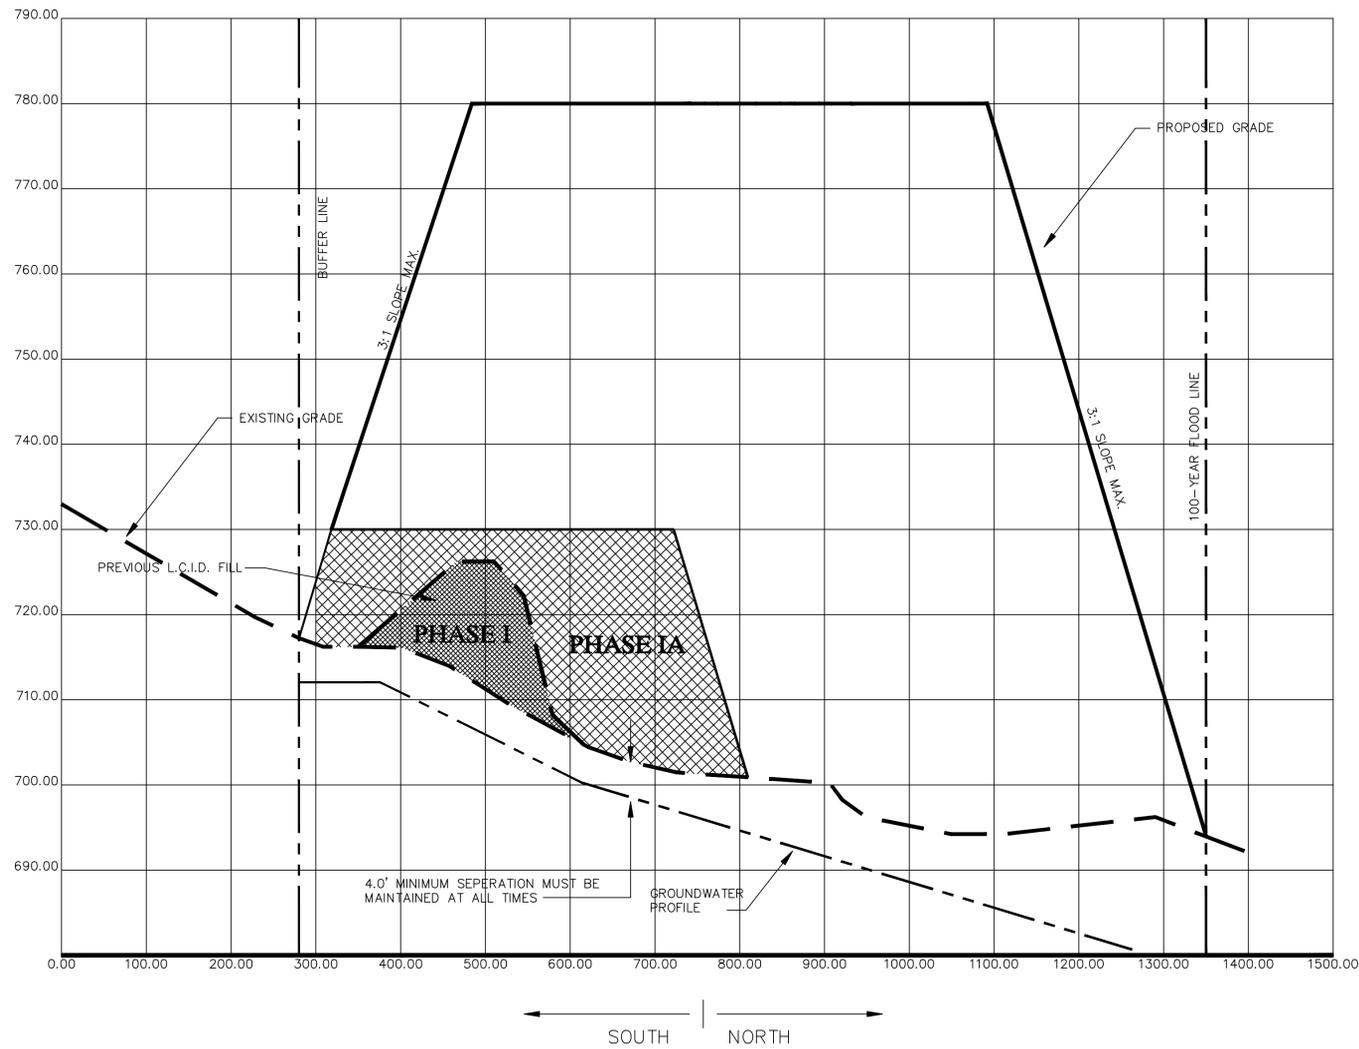

SECTION C - C
 SCALES: HORIZONTAL: 1" = 100'
 VERTICAL: 1" = 10'

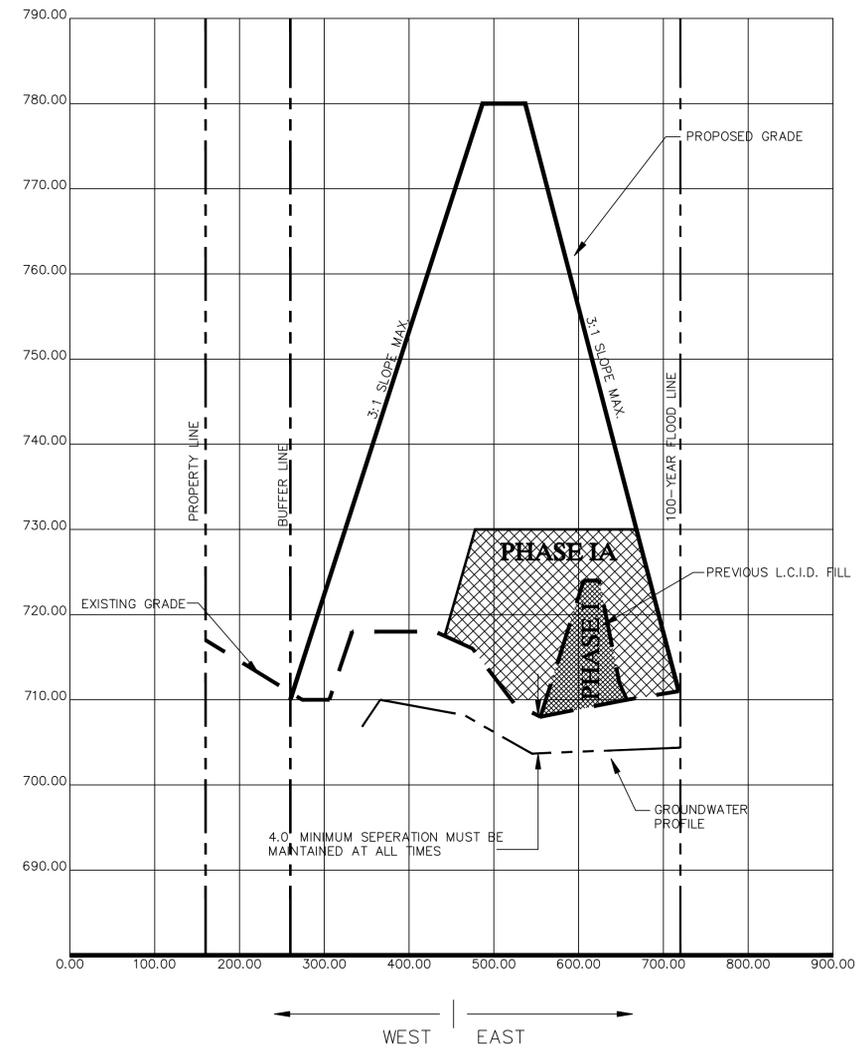

SECTION D - D
 SCALES: HORIZONTAL: 1" = 100'
 VERTICAL: 1" = 10'

NOTES:
 1. GROUND WATER INFORMATION OBTAINED FROM HYDROGEOLOGIC ASSESSMENT REPORT BY ECS, LTD. DATED 01-15-2001

D & D GRADING, INC. 1411 RANKIN MILL ROAD Mc Leansville, North Carolina 27405	
PROJECT TITLE: PHASE IA MAJOR L.C.I.D. FACILITY 1411 RANKIN MILL ROAD MONROE TOWNSHIP, GUILFORD COUNTY Mc LEANSVILLE, NORTH CAROLINA 27405	
APPLICANT/OWNER/OPERATOR: D & D GRADING, INC. 1477 RANKIN MILL ROAD Mc LEANSVILLE, NORTH CAROLINA 27301 CONTACT PERSON/S: DAVID DICK PHONE: 336-621-4021	
CIVIL ENGINEER: EVANS ENGINEERING, INC. 4609 DUNDAS DRIVE GREENSBORO, NORTH CAROLINA 27407 PHONE: 336-854-8877 FAX: 336-854-8876	
PROJECT: 282-01 D&DGRADING\DD-GRADING.DWG	DRAWN BY: DWS DESIGN BY: DWS
SHEET DESCRIPTION: SECTION C-C SECTION D-D	
SCALE: HORIZONTAL: 1"=100', VERTICAL: 1"=10' DATE: JUNE 23, 2010	
REVISIONS:	SHEET NO.: 4 5