



RECEIVED

MAY 18 2009

Blue Ridge Paper Products Inc. - Canton Mill

SOLID WASTE SECTION
ASHEVILLE REGIONAL OFFICE

May 14, 2009

Certified # 7004 0750 0000 0865 7193

Mr. Marc Pruitt
Haywood County Erosion Control
Haywood County Annex II
1233 North Main Street
Building Box 12, Suite 2-20
Waynesville, NC 28786

Fac/Perm/Co ID #	Date	Doc ID#
44-06	5,21,09	6547

Subject: Erosion and Sedimentation Control Permit Request
Blue Ridge Paper Products Inc, Landfill Number 6D-South
Haywood County, Permit #44-06

Dear Mr. Pruitt:

Blue Ridge Paper Products, Inc. (Blue Ridge) has submitted a Permit to Construct application to the North Carolina Department of Environment and Natural Resources (NCDENR) for Landfill No. 6, Area D-South. As part of this submission, it is required that an approved Erosion and Sediment Control Permit be obtained from the governing body having jurisdiction, which for Blue Ridge is the Haywood County Erosion Control Department. Enclosed for your review are two copies to the report entitled *Erosion and Sediment Control Plan for Expansion of Landfill 6 Area D South, Canton, North Carolina*. Please note that fully executed forms required by the Haywood County Erosion & Sediment Control Ordinance are contained within the report as follows:

- Appendix E – Financial Responsibility and Ownership Form
- Appendix F – Affidavit for Land-Disturbing Activities in Haywood County, NC
- Appendix G – Land Disturbing Surety Bond

The land area encompassing the new construction request is partially overlain by acreage previously permitted by Haywood County Erosion Control. The area was permitted in 1997 as Landfill 6, Borrow Area West, and was last inspected by Erosion Control on November 20, 2008, with no infractions indicated. The proposed construction area includes 5.22 acres outside of the presently permitted area. It is my understanding from conversations on April 29, 2009


Blue Ridge Paper Products Inc. – Canton Mill
175 Main Street • PO Box 4000
Canton, North Carolina 28716 • 828-646-2000

Division of Evergreen Packaging

with Mr. Tim Surrett of your office that the fee and financial assurance bond will be based upon the additional 5.22 (6.0) acres. I have included a drawing of the area in question produced by C. O. Hampton Company, Land Surveyors, in support of the determination of the additional 5.22 acres in the proposed construction area.

Given the above, attached is check #245531 for \$2,100.00 in payment of the application fee. Also attached is check #245529 for \$15,000.00 to be held as a cash bond for the duration of the construction project.

Thank you again for your time and consideration regarding this project. Please let me know if you or any of your staff would like to visit the site, or if you have further questions at this time.

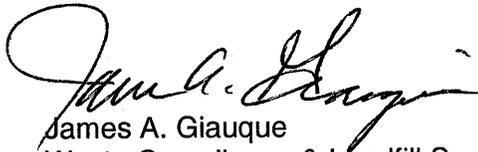

James A. Giaque
Waste Compliance & Landfill Supervisor
Blue Ridge Paper Products Inc.
Jim.giaque@everpack.com
828-646-2028 Fax 828-646-6892



Michael Gustafson
Manager Environmental Affairs
Blue Ridge Paper Products Inc.
mike.gustafson@everpack.com
828-646-2381 Fax 828-646-6892


Attachments

Copy (letter only): Paul Dickens
Bill vonVitzthume
Mike Rector
Mike Elmore
Guy Cote (SME)
Allen Gaither (DWM) ✓


File: pruit6ds050109

Blue Ridge Paper Products Inc. – Canton Mill
175 Main Street • PO Box 4000
Canton, North Carolina 28716 • 828-646-2000

Division of Evergreen Packaging

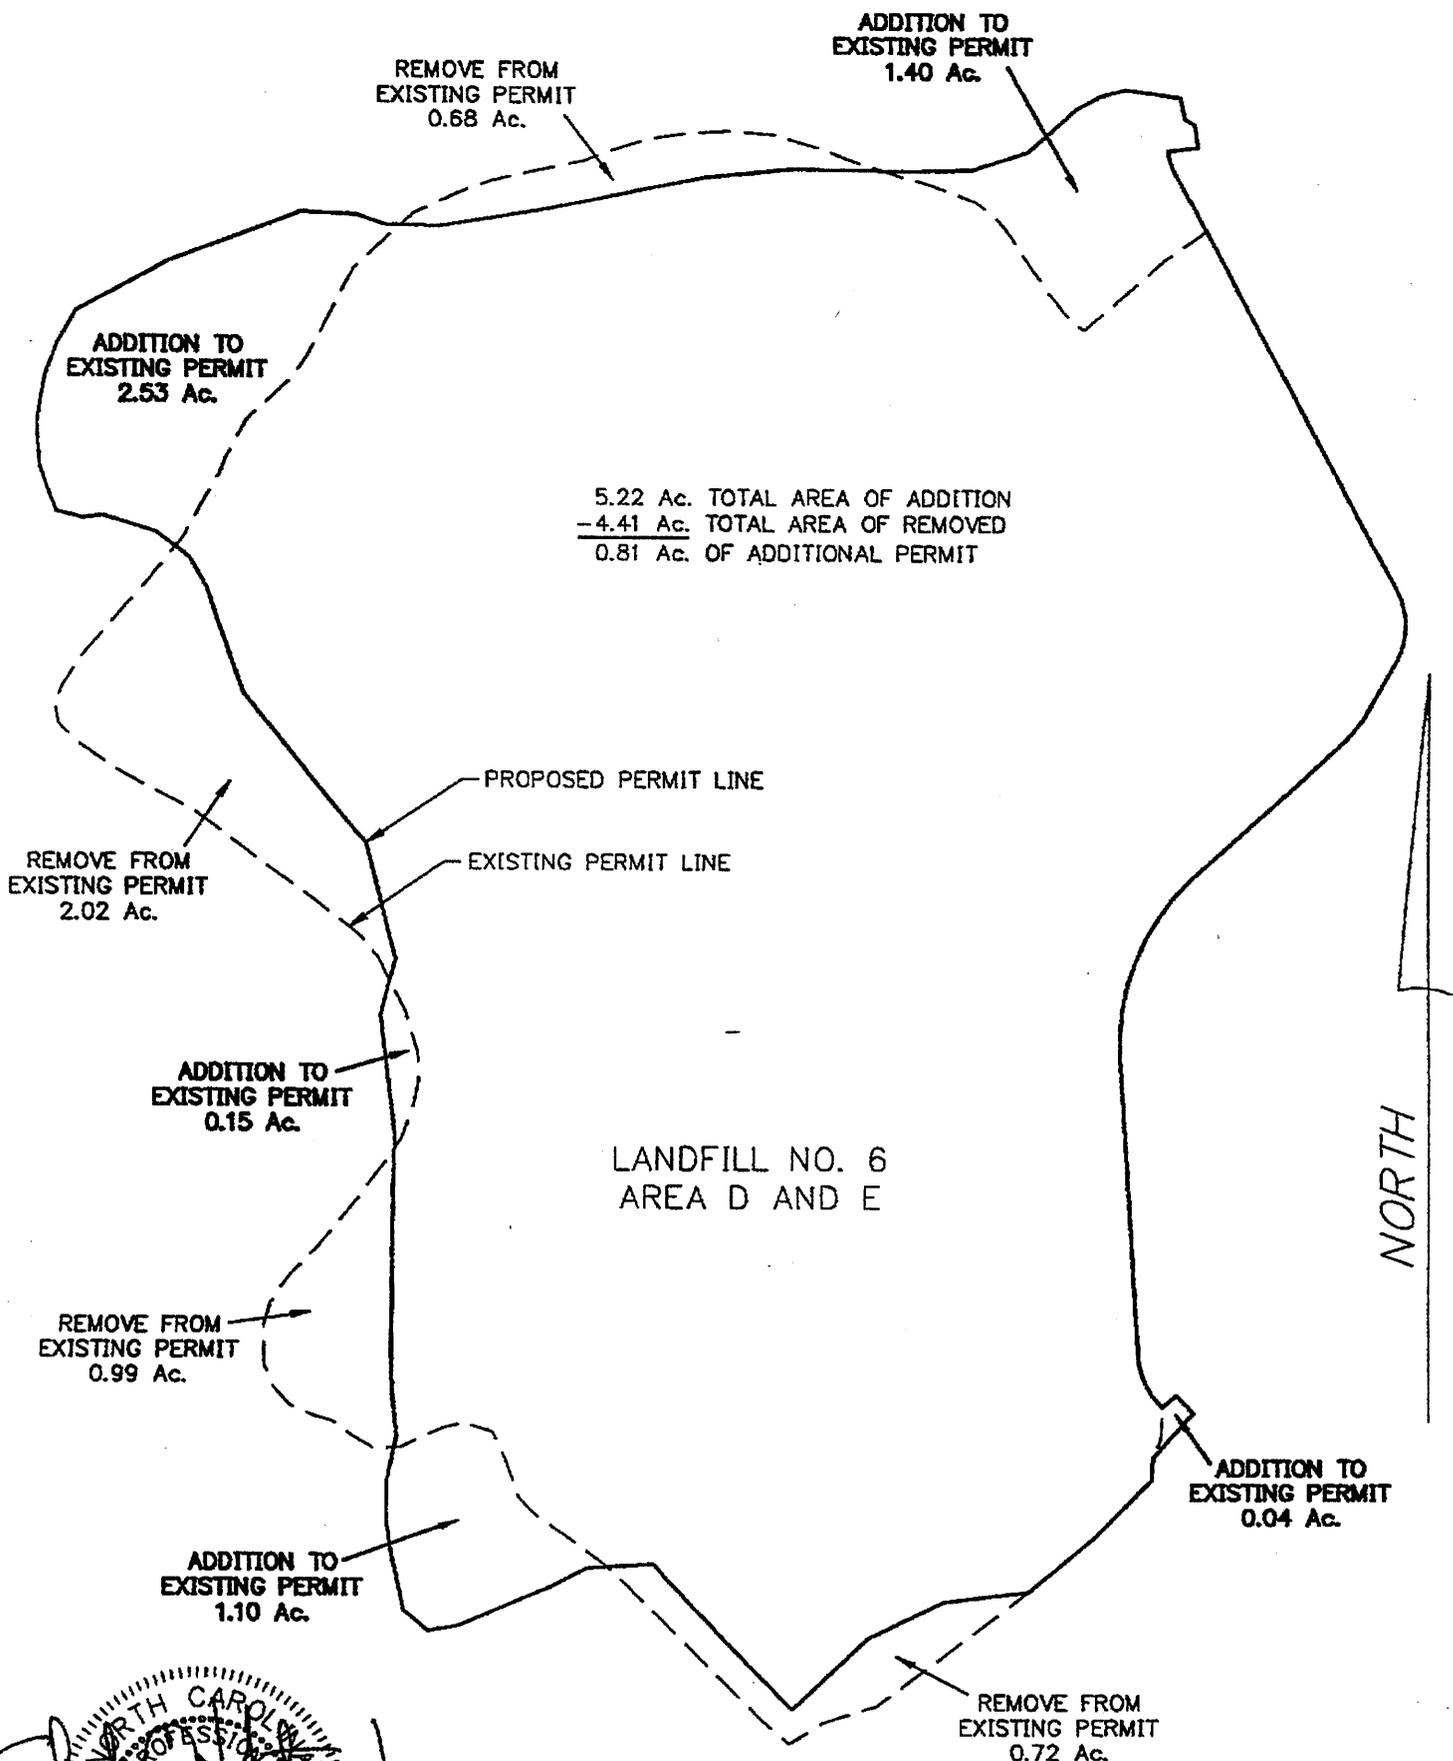

5.22 Ac. TOTAL AREA OF ADDITION
 -4.41 Ac. TOTAL AREA OF REMOVED
 0.81 Ac. OF ADDITIONAL PERMIT

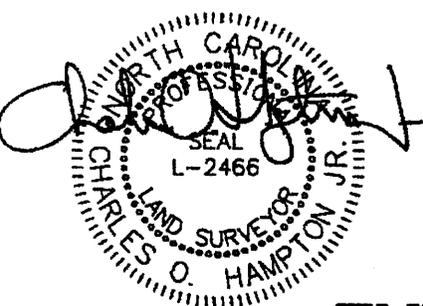


Map For

**EVERGREEN PACKAGING
 BLUE RIDGE PAPER PRODUCTS INC.
 LANDFILL No. 6, AREA D AND E**

BEAVERDAM TOWNSHIP, HAYWOOD COUNTY, NORTH CAROLINA

C. O. HAMPTON COMPANY - LAND SURVEYORS
 P.O. BOX 1751, FLETCHER, NORTH CAROLINA

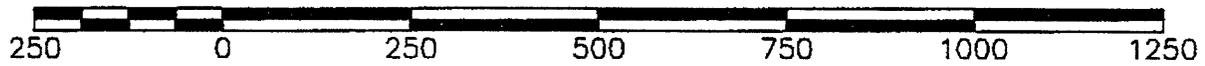

Drawing No. 2009011 Point File No. xx-xxx
 Scale: 1" = 250' Job No. 2009011 Date: April 22, 2009