

Scanned by	Date	Document ID No.
A Gaither	May 27, 2008	4596

North Carolina Department of Environment and Natural Resources  
Division of Waste Management  
Solid Waste Section

**Type I Small Composting Unit Request for Acknowledgement Letter (RAL)**  
(Effective April 1, 2008)

Pursuant to 15A NCAC 13B .1402(g)(3), the owner or operator of any Type 1 Small composting unit which is located within the facility boundary of a permitted solid waste facility and which processes and stores less than 6,000 cubic yards of material quarterly shall submit this form. The approved RAL will be incorporated by reference into the approved facility operating permit and shall be subject to review on the five-year cycle of the parent facility.

1. Site Name: JACKSON COUNTY TRANSFER STATION Permit Number: 50-03T  
~~50-001~~

2. Facility location (main entrance): 1172 MINERAL SPRINGS DRIVE  
City: SYLVA County: JACKSON Zip: 28779

Enclose a site drawing which includes the location of the proposed composting unit in relationship to other operations within the permitted facility boundary and occupies an area of less than 2 acres. An amendment or editing of an approved drawing of the permitted facility site can be used and the location of the proposed activity accurately located on the drawing.

3. Name of site operator: CHAD S. PARKER

4. Mailing address of site operator: 401 GRINDSTAFF COVE ROAD  
City: SYLVA State: NC Zip: 28779

5. Telephone number of site operator: (828) 586-7577

6. Name of property owner (if different): JACKSON COUNTY

7. Mailing address of owner: SAME  
City: \_\_\_\_\_ State: \_\_\_\_\_ Zip: \_\_\_\_\_

8. Telephone number of property owner: ( ) SAME

9. Type of waste received [i.e., leaves, grass clippings, land clearing debris (wood, stumps, etc.) and source (land clearing activity or landscaping and yard maintenance)]: LEAVES, GRASS CLIPPINGS, LAND CLEARING DEBRIS, STUMPS & BRUSH.

10. Amount of waste received quarterly: 1,200 YD3

11. Amount of waste removed quarterly: WE GRIND TWICE PER YEAR AND THE MATERIAL IS REMOVED IN THE SPRING AND FALL BY CITIZENS WHO USE THE MATERIAL AS LANDSCAPE FILL.

**IF MORE SPACE IS NEEDED, ATTACH ADDITIONAL SHEETS**  
(over)

12\*. Description of composting process to be used: WE USE A GRINDER TO DOUBLE GRIND THE MATERIAL INTO LANDSCAPING MULCH.

13\*. Intended distribution of finished product: WE SELL THE MULCH BACK TO THE CITIZENS OF JACKSON COUNTY.

14. Certification:

To the best of my knowledge and belief, I certify the information provided in this notification is true, accurate, and complete. Furthermore, I understand the requirements for a Type 1 Small Compost unit as outlined in .1402(f)(1)&(6), .1402(g), .1404(a)(1)-(9) and .1406(10) of the Solid Waste Compost Rules.


Name of Authorized Agent CHAD S. PARKER

Signature




Date 5/19/08

(SEAL)

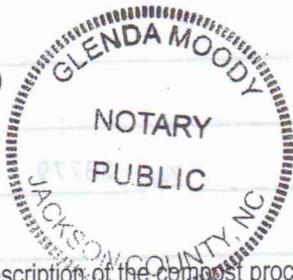

NOTARY PUBLIC

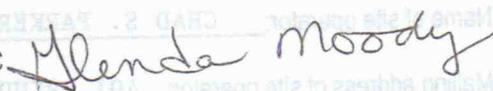

My commission expires:

8-30-2009

\*12. The description of the compost process must minimally include formation of wind rows and annual turning of leaves. If additional processing is done, explain briefly; i.e., usage of tub grinder, monthly aeration, etc.

\*13. Explain briefly how the compost or mulch from your site is to be used.

**INSTRUCTIONS**

Purpose: Request for Acknowledgement Letter (RAL) for Type 1 Small composting units located within the permitted facility boundary of a solid waste facility is required by 15A NCAC 13B .1402(g)(3). A permit is required for facilities storing and processing more than 6,000 cubic yards of material quarterly. Contact the Solid Waste Section/Permitting Branch at the address below for more information.


Distribution: Mail two (2) completed original(s) and one (1) electronic copy (in .pdf format) to the following address:

Division of Waste Management  
Solid Waste Section  
Permitting Branch  
1646 Mail Service Center  
Raleigh, North Carolina 27699-1646  
Phone: (919) 508-8400 Fax: (919) 733-4810

Disposition: This form will be transferred to the State Records Center when reference value ends. Records will be held for agency in the State Records Center five (5) additional years and then transferred to the custody of the Archives.

Acknowledgement: No composting activities shall commence on the proposed site until the Owner/Operator has received an initial Acknowledgement Letter from the Division of Waste Management, Solid Waste Section, Permitting Branch.

Rules: 15A NCAC 13B .1400 Rules enclosed as reference.

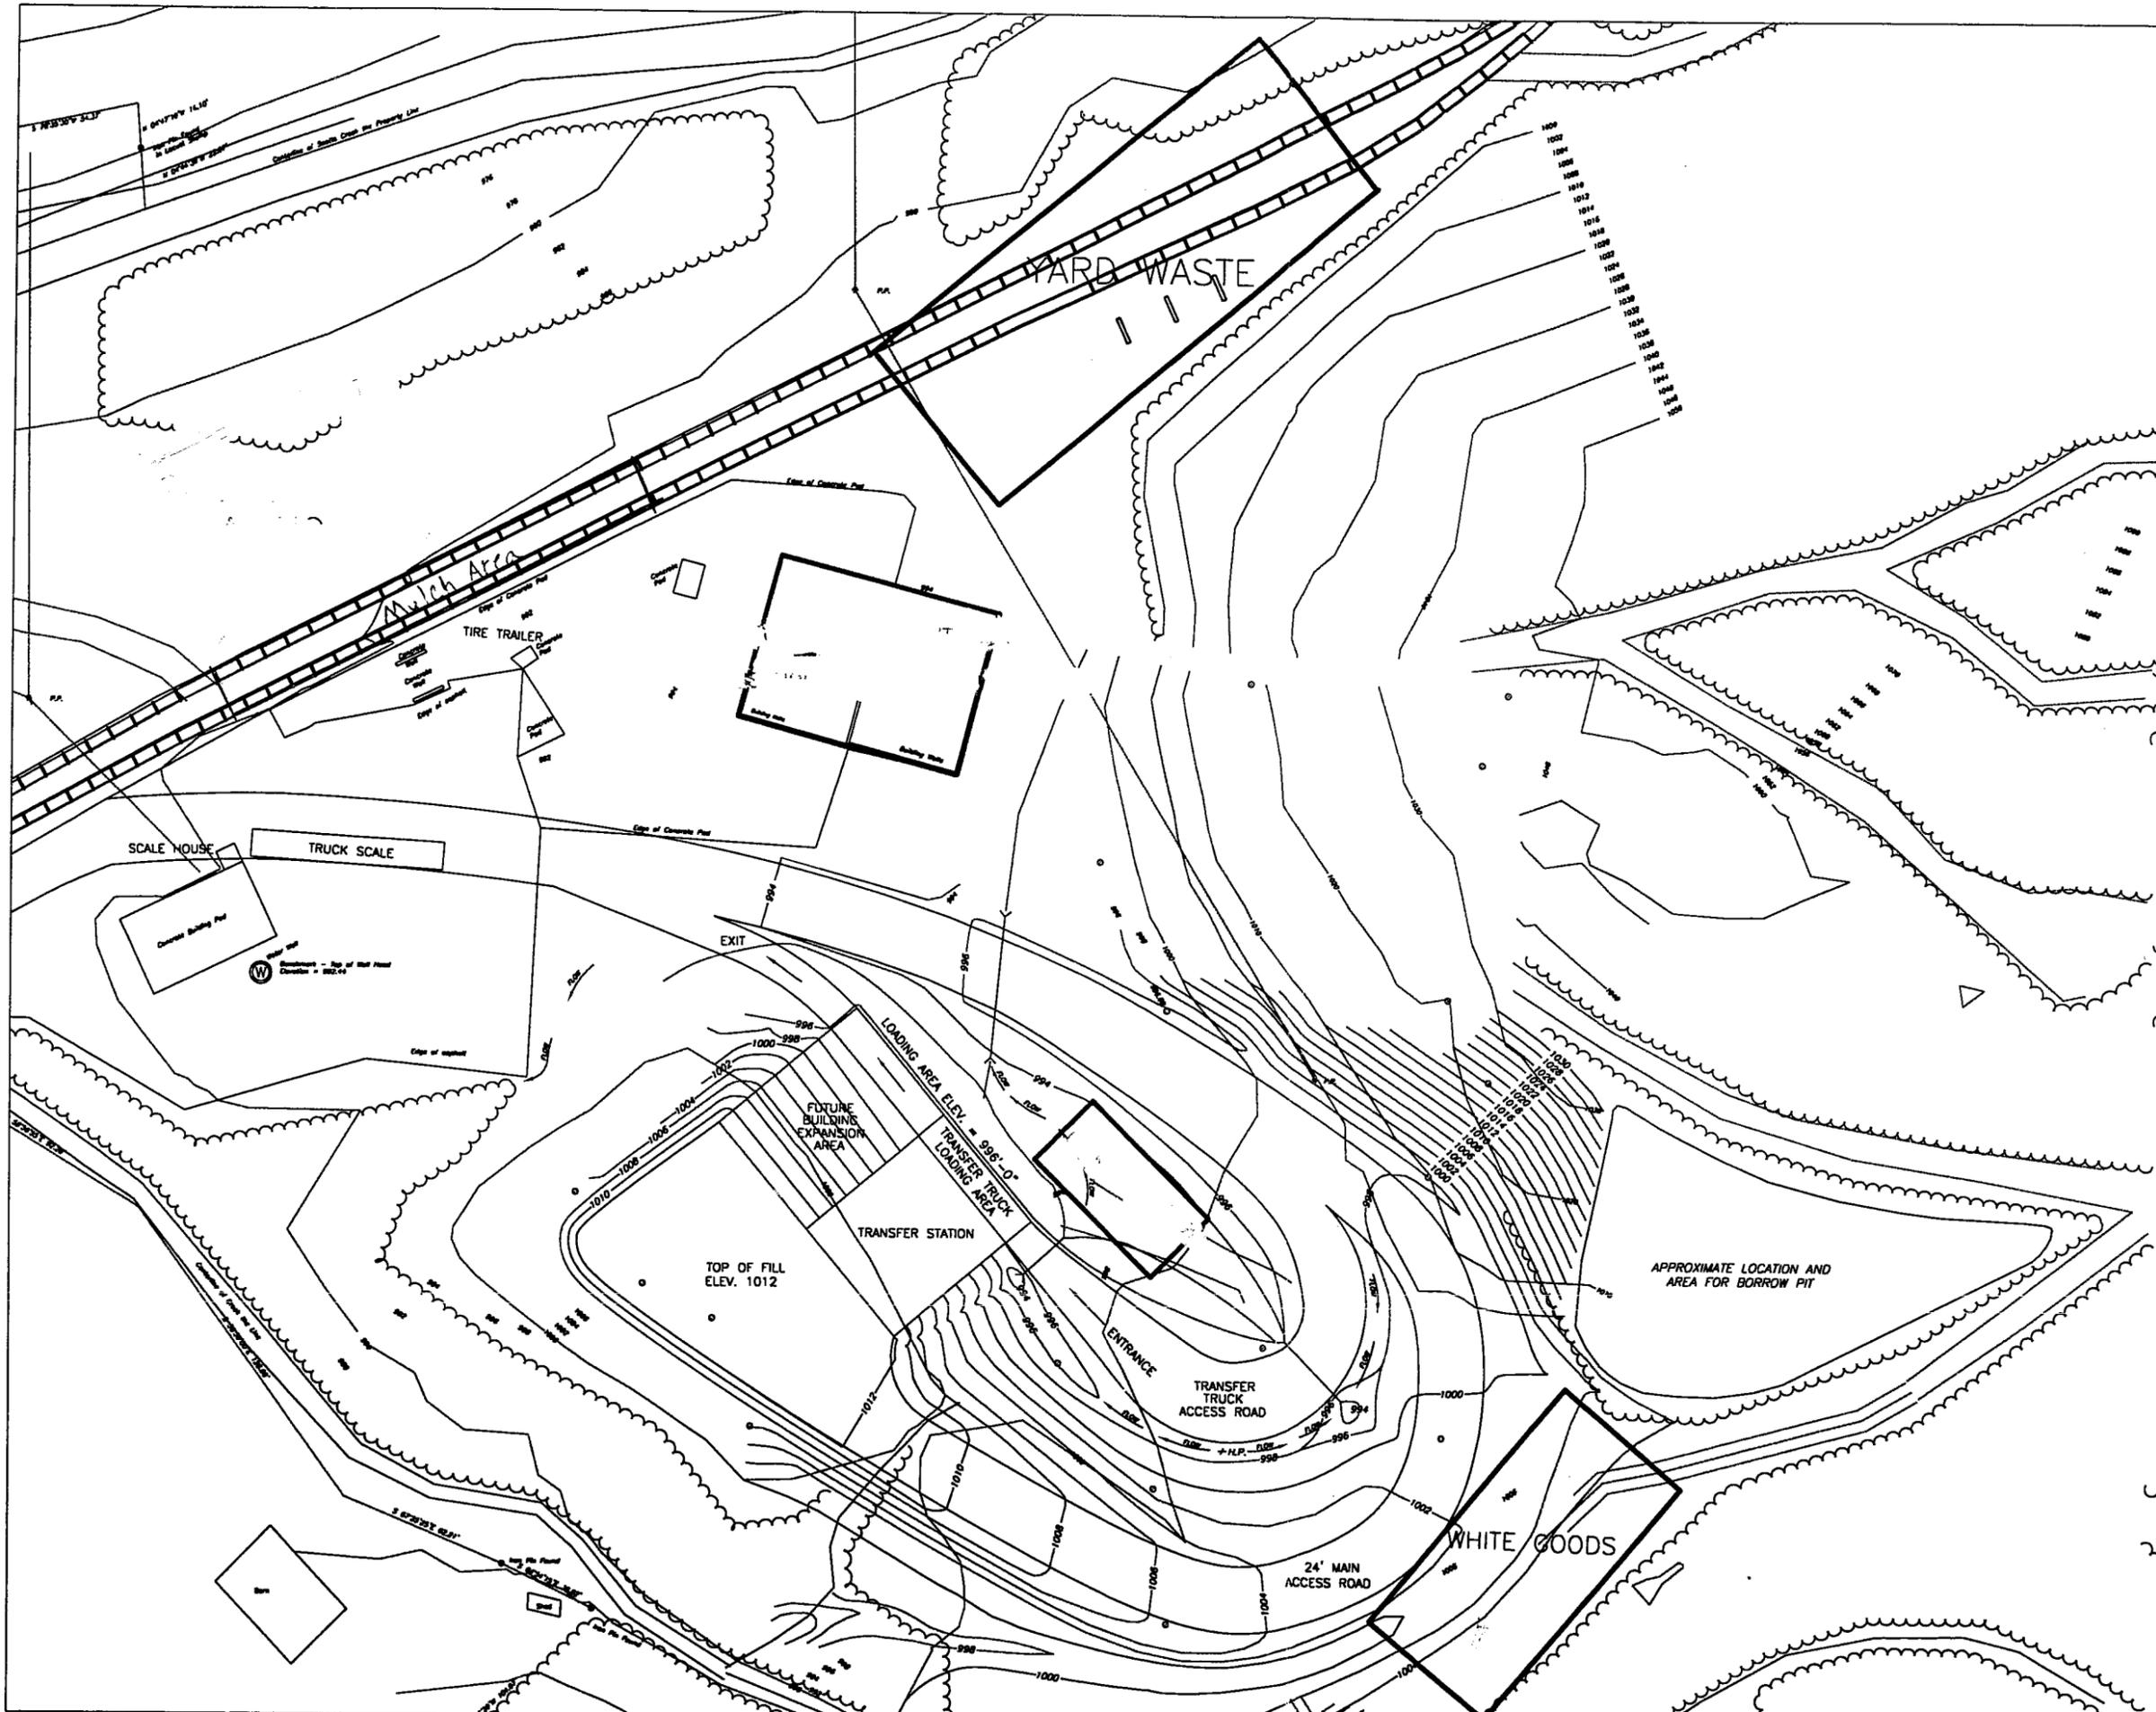

- NOTES:
1. LOCATION OF SCALE IS APPROXIMATE
  2. FIGURE BASED ON THE FLETCHER GROUP DRAWING 204009-C02



REV.	DATE	DESCRIPTION	BY	CHK	APV
A	06-07-01	MASTER PLAN REFERENCE	JMC	JSM	JT

GRAPHIC SCALE:  
1 INCH = 60 FEET

DRAWN BY: J. CHASE      DATE: 06-07-01  
 PROJECT NUMBER: 2040.09  
 CADD DIRECTORY: H:/PROJECTS/JACKSON COUNTY/204009/  
 CADD FILENAME: TRANSFER MASTER PLAN WITH BORDER

**Altamont Environmental, Inc.**  
 ENGINEERING, HYDROGEOLOGY, RISK MANAGEMENT  
 78½ PATTON AVENUE  
 ASHEVILLE, NORTH CAROLINA  
 PHONE 828-281-3350

MASTER PLAN  
 SCOTT CREEK PROPERTY  
 JACKSON COUNTY, NORTH CAROLINA

DRAWING NUMBER	SHEET	REVISION
204009	1	A