

HODGES, HARBIN, NEWBERRY & TRIBBLE, INC.

CONSULTING ENGINEERS

484 MULBERRY STREET • SUITE 265 • MACON, GEORGIA 31201
P.O. BOX 974 • MACON, GEORGIA 31202-0974

H. LOWRY TRIBBLE, JR., P.E.
WILLIAM F. HODGES, P.E.
W. MICHAEL STUBBS, P.E.
R. BRANT LANE, P.E.

TELEPHONE (478) 743-7175
FAX (478) 743-1703

WEBSITE WWW.HHNT.COM

CLINT L. COURSON, CHMM
DANIEL E. CHEEK, P.E.
K. MATTHEW CHEEK, P.E.

January 21, 2011

Mr. Edward F. Mussler III, P.E.
Permitting Branch Head
North Carolina Dept. of Env. & Natural Resources
1646 Mail Service Center
Raleigh, NC 27699-1646

**Re: East Carolina Regional Landfill
Facility Permit No. 08-03
Permit to Operate Renewal Request
HHNT Project No. 6703-260-07**

Dear Mr. Mussler:

This letter is being written to comply with the DENR requirements for permit renewal for the subject facility. As stated in Attachment 3, "Part VII: General Permit Condition No. 1, the subject permit shall expire on June 15, 2011." As required by 15A NCAC 13B .1603(5) and the permit condition referenced above, this letter is being submitted on behalf of the Owner prior to February 15, 2011 to request permit renewal.

We have enclosed a single facility plan sheet, which was previously submitted to the Section on September 30, 2010 providing updated conditions at the facility as there have been no changes at the facility since that plan was submitted.

In addition, there have been no operational changes at the facility which would require changes to the facility operation and waste screening plan submitted and approved on February 9, 2009 as part of the Permit Application for Phase 5 Construction Permit.

We hereby request that the subject permit be reviewed and renewed, and that an invoice in the amount of \$3,000.00 be sent to Mr. Ray Hoffman, P.E., at the address below, for this Permit modification request.

Republic Services of North Carolina, LLC
1220 Commerce Street, S.W.
Conover, NC 28613

Mr. Edward F. Mussler III, P.E.

January 21, 2011

Page 2 of 2

Should you have any questions, please call.

Sincerely,

HODGES, HARBIN, NEWBERRY & TRIBBLE, INC.




William F. Hodges, P.E.
Professional Engineer

WFH/am

Enclosure

cc: John Murray, P.E. (w/ enclosure)
Chris Gustin (w/o enclosure)

Ray Hoffman, P.E. (w/o enclosure)
Charles Forth (w/o enclosure)

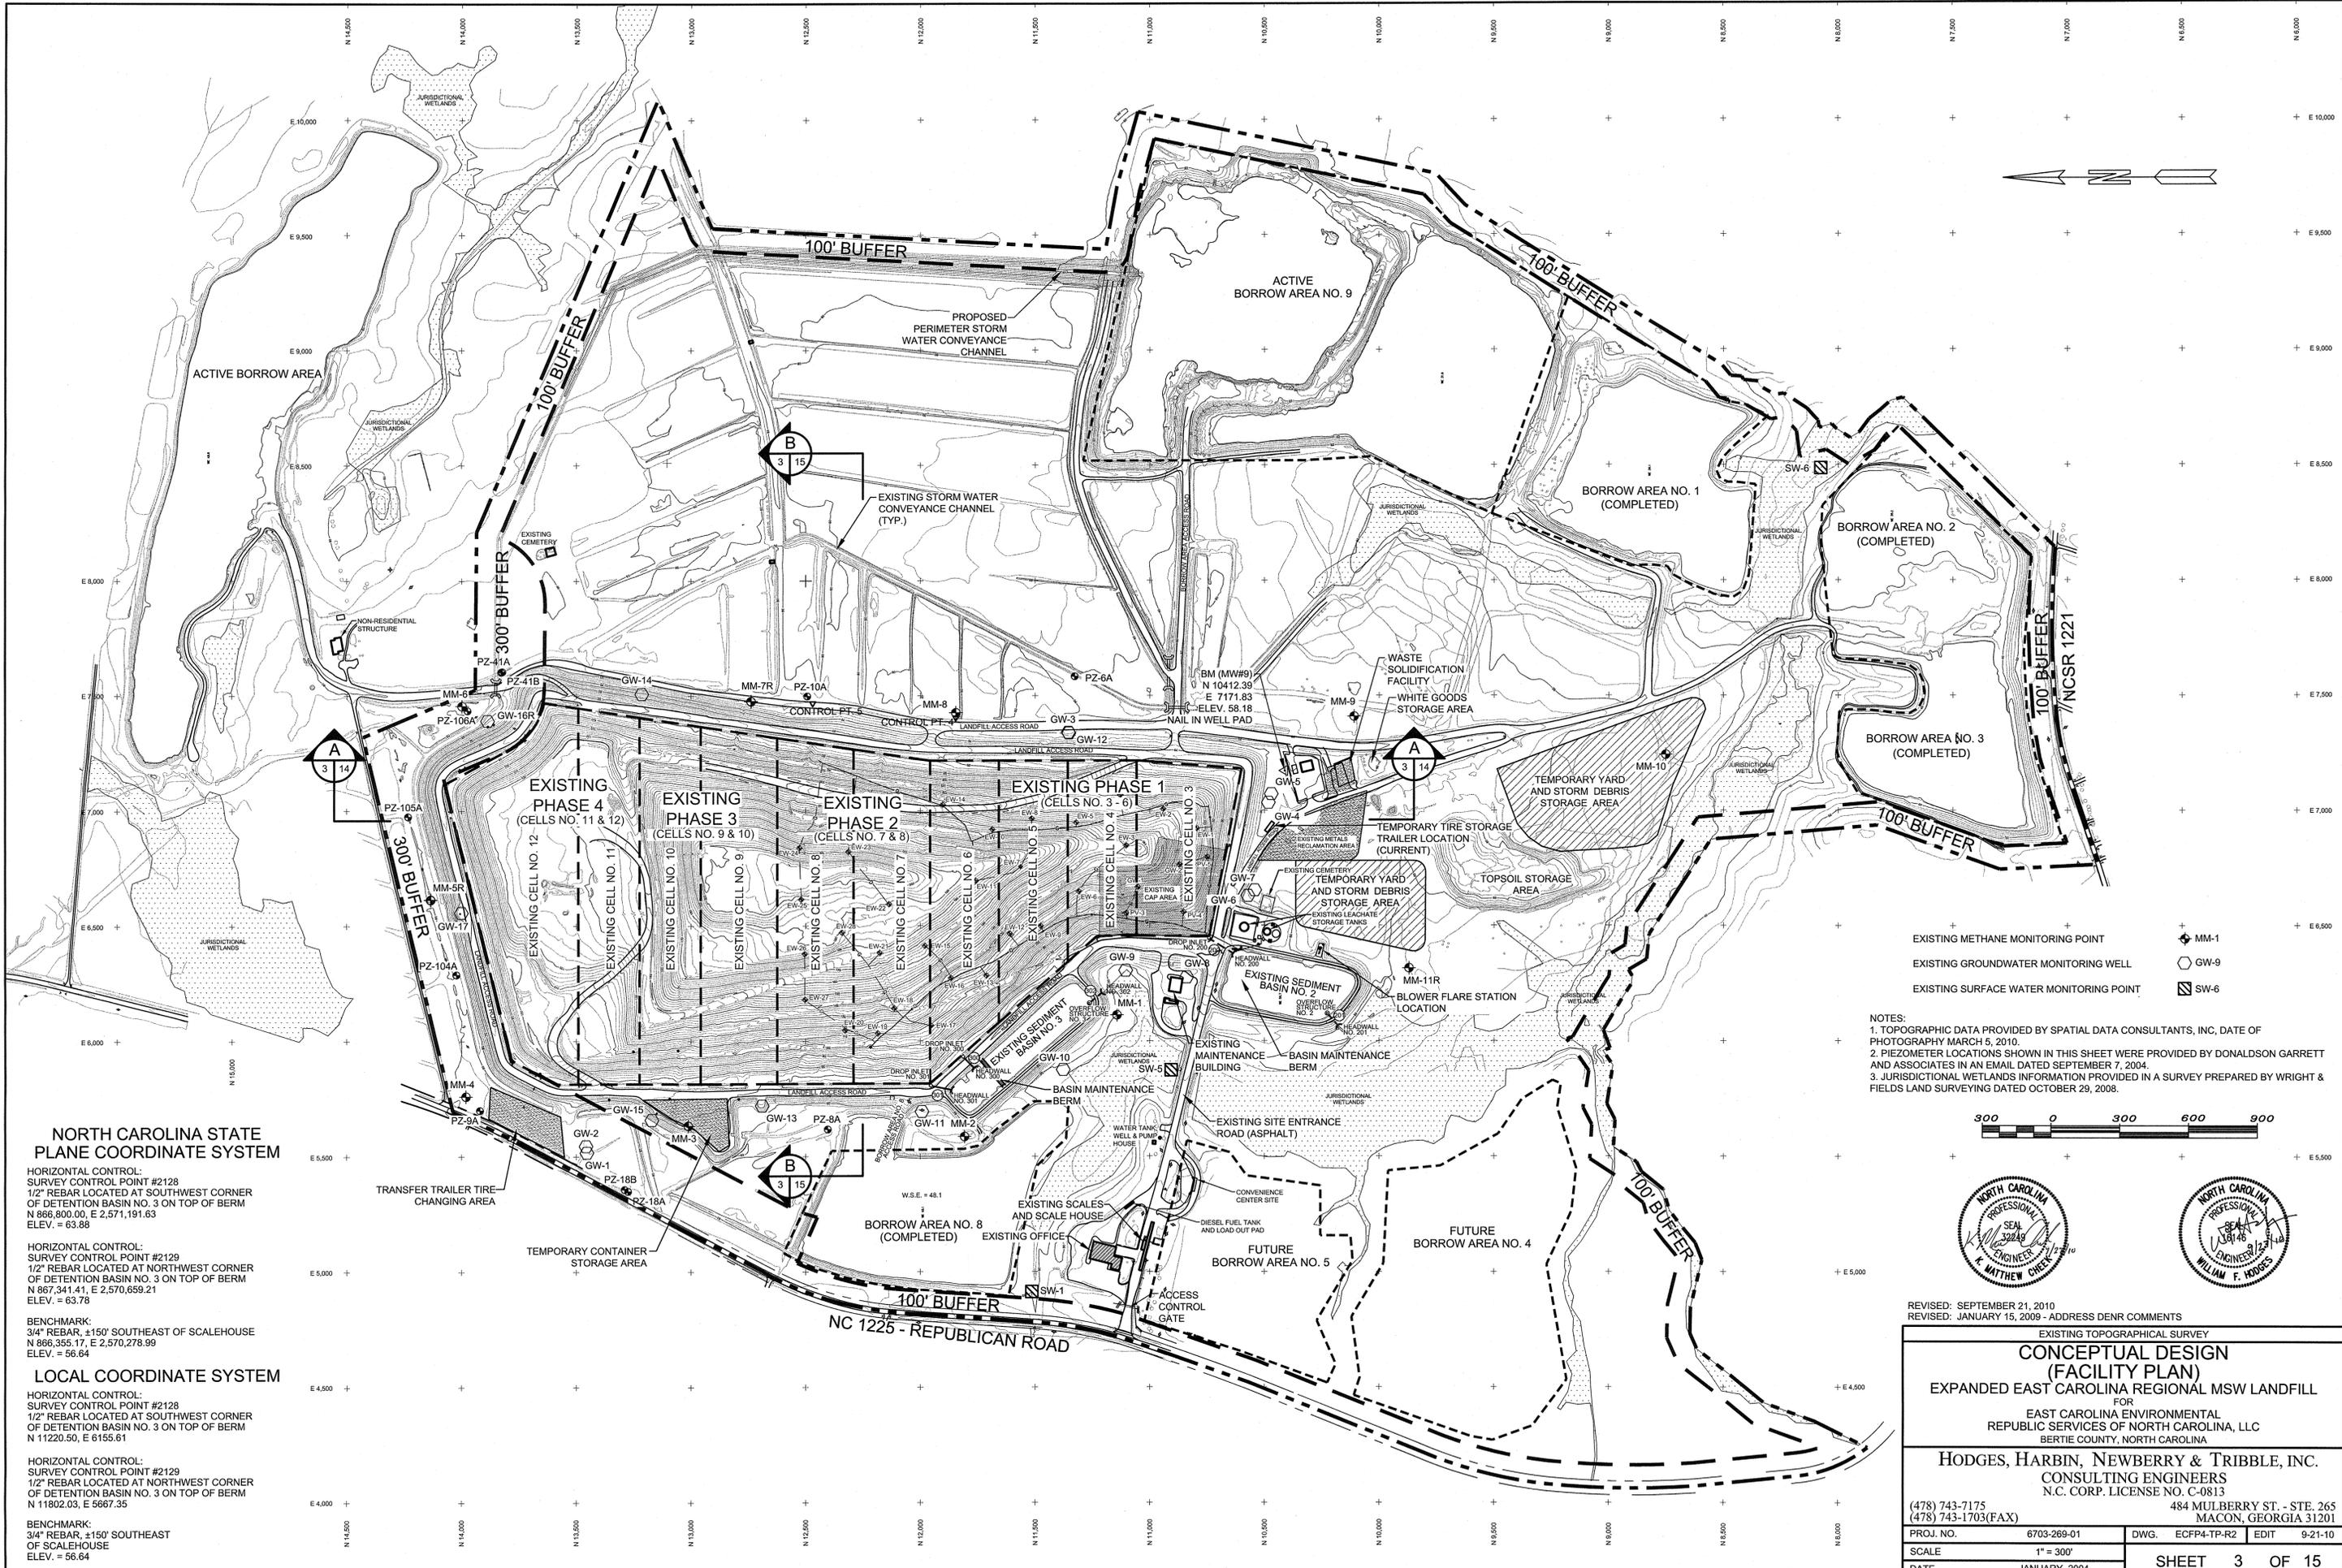

NORTH CAROLINA STATE PLANE COORDINATE SYSTEM

HORIZONTAL CONTROL:
 SURVEY CONTROL POINT #2128
 1/2" REBAR LOCATED AT SOUTHWEST CORNER OF DETENTION BASIN NO. 3 ON TOP OF BERM
 N 866,800.00, E 2,571,191.63
 ELEV. = 63.88

HORIZONTAL CONTROL:
 SURVEY CONTROL POINT #2129
 1/2" REBAR LOCATED AT NORTHWEST CORNER OF DETENTION BASIN NO. 3 ON TOP OF BERM
 N 867,341.41, E 2,570,659.21
 ELEV. = 63.78

BENCHMARK:
 3/4" REBAR, ±150' SOUTHWEST OF SCALEHOUSE
 N 866,355.17, E 2,570,278.99
 ELEV. = 56.64

LOCAL COORDINATE SYSTEM


HORIZONTAL CONTROL:
 SURVEY CONTROL POINT #2128
 1/2" REBAR LOCATED AT SOUTHWEST CORNER OF DETENTION BASIN NO. 3 ON TOP OF BERM
 N 11220.50, E 6155.61

HORIZONTAL CONTROL:
 SURVEY CONTROL POINT #2129
 1/2" REBAR LOCATED AT NORTHWEST CORNER OF DETENTION BASIN NO. 3 ON TOP OF BERM
 N 11802.03, E 5667.35

BENCHMARK:
 3/4" REBAR, ±150' SOUTHWEST OF SCALEHOUSE
 ELEV. = 56.64

- EXISTING METHANE MONITORING POINT MM-1
- EXISTING GROUNDWATER MONITORING WELL GW-9
- EXISTING SURFACE WATER MONITORING POINT SW-6

- NOTES:
1. TOPOGRAPHIC DATA PROVIDED BY SPATIAL DATA CONSULTANTS, INC. DATE OF PHOTOGRAPHY MARCH 5, 2010.
 2. PIEZOMETER LOCATIONS SHOWN IN THIS SHEET WERE PROVIDED BY DONALDSON GARRETT AND ASSOCIATES IN AN EMAIL DATED SEPTEMBER 7, 2004.
 3. JURISDICTIONAL WETLANDS INFORMATION PROVIDED IN A SURVEY PREPARED BY WRIGHT & FIELDS LAND SURVEYING DATED OCTOBER 29, 2008.

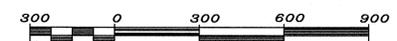

REVISED: SEPTEMBER 21, 2010		
REVISED: JANUARY 15, 2009 - ADDRESS DENR COMMENTS		
EXISTING TOPOGRAPHICAL SURVEY		
CONCEPTUAL DESIGN		
(FACILITY PLAN)		
EXPANDED EAST CAROLINA REGIONAL MSW LANDFILL		
FOR		
EAST CAROLINA ENVIRONMENTAL		
REPUBLIC SERVICES OF NORTH CAROLINA, LLC		
BERTIE COUNTY, NORTH CAROLINA		
HODGES, HARBIN, NEWBERRY & TRIBBLE, INC.		
CONSULTING ENGINEERS		
N.C. CORP. LICENSE NO. C-0813		
(478) 743-7175		484 MULBERRY ST. - STE. 265
(478) 743-1703 (FAX)		MACON, GEORGIA 31201
PROJ. NO.	6703-269-01	DWG. ECFP4-TP-R2
SCALE	1" = 300'	EDIT 9-21-10
DATE	JANUARY, 2004	SHEET 3 OF 15