

Scanned by	Date	Doc ID #
Backus	02/10/2009	6795



RICHARDSON SMITH GARDNER & ASSOCIATES

Engineering and Geological Services

February 10, 2009

Ms. Patricia Backus, P.E.
Environmental Engineer
NCDENR - Solid Waste Section
1646 Mail Service Center
Raleigh, North Carolina 27699-1646



**RE: Response to Comments - Application for Permit Amendment
Durham Land Clearing and Inert Debris (LCID) Landfill
NC Solid Waste Permit No. 32-J**

Dear Ms. Backus:

On behalf of Waste Industries USA, Inc. and the Durham LCID facility, Richardson Smith Gardner & Associates (RSG) is hereby submitting revised documents supporting the application¹ to renew the permit for the existing Durham LCID Landfill facility in Durham, North Carolina.

In a February 9, 2009 email, you brought to our attention that Figures 1 and 2 referenced in the Operations Plan were not included in the July 2008 Permit Renewal Application. These figures are **attached**. Figure 1 of the Operations Plan is identical to Figure 1 of the Permit Renewal Application. Figure 2 was originally submitted to the Solid Waste Section on or about November 6, 2002 as part of an amended Operations Plan.

We trust that these responses and attached revised documents adequately address your review comments. We are prepared to respond to any questions or concerns regarding this application. Please feel free to contact me by phone at (919) 828-0577, ext. 126.

Sincerely,

Richardson Smith Gardner & Associates, Inc.

John M. Gardner, P.E.
Project Manager

Attachments

cc: Jerry Johnson, Waste Industries, USA, Inc.

H:\Projects\Durham LCID Landfill\IDURHAM 08-2 (Permit Renewal)\Comment Response Letter 2-10-09.wpd

¹ Permit Renewal Application, Durham LCID Landfill, Durham, North Carolina, NC Solid Waste Permit No. 32-J prepared by Richardson Smith Gardner & Associates, Inc. dated July 2008.

DURHAM LCID LANDFILL

OPERATIONS MANUAL

TABLE OF CONTENTS

	<u>Page</u>
1.0 GENERAL FACILITY OPERATIONS	
1.1 Overview	1.0-1
1.1.1 Processing Overview	1.0-2
1.2 Contact Information	1.0-2
1.2.1 Owner/Operator	1.0-2
1.2.2 Engineer	1.0-2
1.2.3 North Carolina Department of Environment and Natural Resources	1.0-2
1.3 Access Control	1.0-3
1.3.1 Physical Restraints	1.0-3
1.3.2 Security	1.0-3
1.4 Signage	1.0-3
1.5 Communications	1.0-3
1.6 Fire and Safety	1.0-4
1.7 Equipment Requirements	1.0-4
1.8 Personnel Requirements	1.0-4
1.9 Health and Safety	1.0-4
1.9.1 Personal Hygiene	1.0-5
1.9.2 Personal Protective Equipment	1.0-5
1.9.3 Mechanical Equipment Hazard Prevention	1.0-5
1.9.4 Employee Health and Safety	1.0-5
1.9.5 Physical Exposure	1.0-6
1.9.6 Material Safety Data Sheets	1.0-6
1.10 Utilities	1.0-6
1.11 Record Keeping Program	1.0-6
2.0 PROCESSING OPERATIONS	
2.1 Overview	2.0-1
2.2 Acceptable Wastes	2.0-1
2.3 Waste Acceptance	2.0-1
2.3.1 Site Capacity	2.0-1
2.4 Waste Screening	2.0-2
2.5 Processing Operations	2.0-2
2.5.1 Operating Capacity	2.0-3
2.5.2 Equipment Requirements	2.0-3
2.5.3 Grinding/Chipping	2.0-3
2.5.4 Screening	2.0-3

Table of Contents (Continued)

Page

2.5.5 Access and Roadways 2.0-4

3.0 ENVIRONMENTAL MANAGEMENT

3.1 Overview 3.0-1
3.2 Surface Water Control 3.0-1
 3.2.1 Erosion Control 3.0-1
 3.2.2 Sedimentation Control 3.0-2
3.3 Dust Control 3.0-2
3.4 Severe Weather Conditions 3.0-2
 3.4.1 Ice Storms 3.0-2
 3.4.2 Heavy Rains 3.0-2
 3.4.3 Electrical Storms 3.0-2
 3.4.4 Windy Conditions 3.0-2
 3.4.5 Violent Storms 3.0-2

FIGURES

Figure 1 Durham LCID Landfill Site Location Map
Figure 2 Durham LCID Landfill Recycling /Storage



REFERENCE: TOPOGRAPHY FROM U.S.G.S. 7.5 MIN. QUADRANGLE "SOUTHEAST DURHAM, N.C." AND "SOUTHWEST DURHAM, N.C.", DATED 1973, PHOTOREVISED 1987.



TITLE:
**DURHAM LCID LANDFILL
 SITE LOCATION MAP**

DRAWN BY: C.T.J.	CHECKED BY: J.M.G.	SCALE: AS SHOWN	FIGURE NO. 1
DATE: Jul. 2008	PROJECT NO. DURHAM 08-2	FILE NAME DURHAM-B0062	


**RICHARDSON SMITH GARDNER
 & ASSOCIATES**

14 N. Boylan Ave.
 Raleigh, N.C. 27603
 www.rsgengineers.com

ph: 919-823-0677
 fax: 919-823-3888

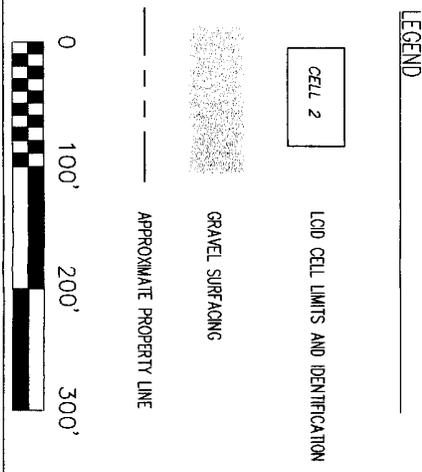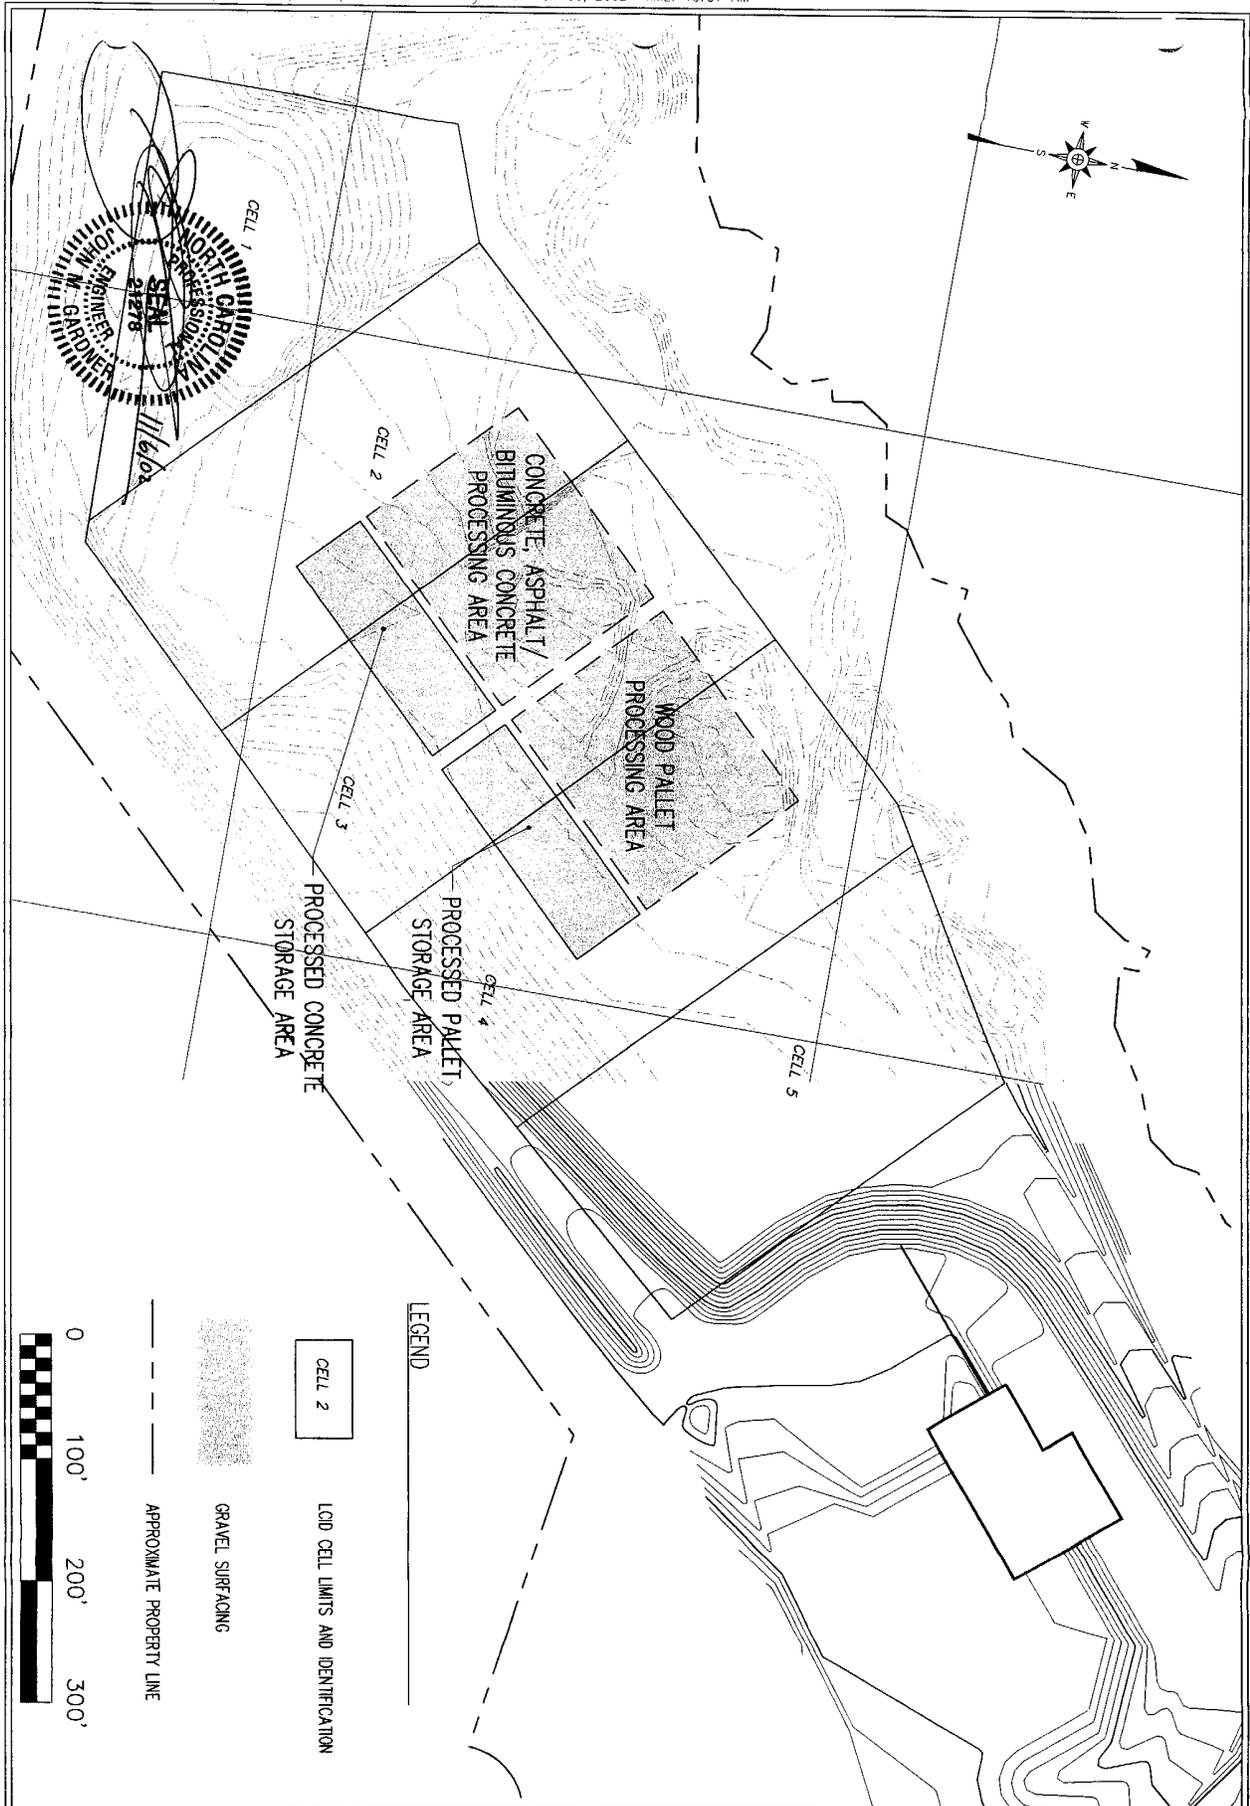

TITLE:
WASTE INDUSTRIES, INC.
DURHAM LCD LANDFILL
RECYCLING/STORAGE

DRAWN BY: C.T.J.	CHECKED BY: J.M.G.	SCALE: AS SHOWN	FIGURE NO. 1
DATE: NOV. 2002	PROJECT NO. DURHAM-1	FILE NAME DURHAM-B0025	

G.N. RICHARDSON & ASSOCIATES, INC.
Engineering and Geological Services
 425 N. Boylan Avenue Raleigh, North Carolina
 (919)-828-0577 Fax:(919)-828-3899 www.gnra.com