


**REFERENCES:**

1. OVERALL SITE TOPOGRAPHY FROM AERIAL SURVEY BY GEODATA CORPORATION, DATE OF PHOTOGRAPHY MARCH 1, 2011. BORROW AND ACTIVE AREA TOPOGRAPHIES BY BLUE RIDGE ENGINEERING, NORTH WILKSBORO, NC DATED 2/19/2013.
2. SITE PROPERTY LINE AND MONITORING WELL LOCATIONS FROM FIELD SURVEYS DATED 9/07 AND 1/14/08, BY SURVEYING SOLUTIONS, P.C.
3. STREAMS AND WETLANDS NEAR PHASE 1 AND 2 FROM FIELD SURVEY DATED 2/18/08 BY SURVEYING SOLUTIONS, P.C.
4. PERMITTED WASTE LIMITS APPROVED ACCORDING TO THE "WASTE RELOCATION AND MITIGATION PLAN" NC SOLID WASTE PERMIT NO. 06-03 DATED OCTOBER 2008 AND REVISED APRIL 2009.

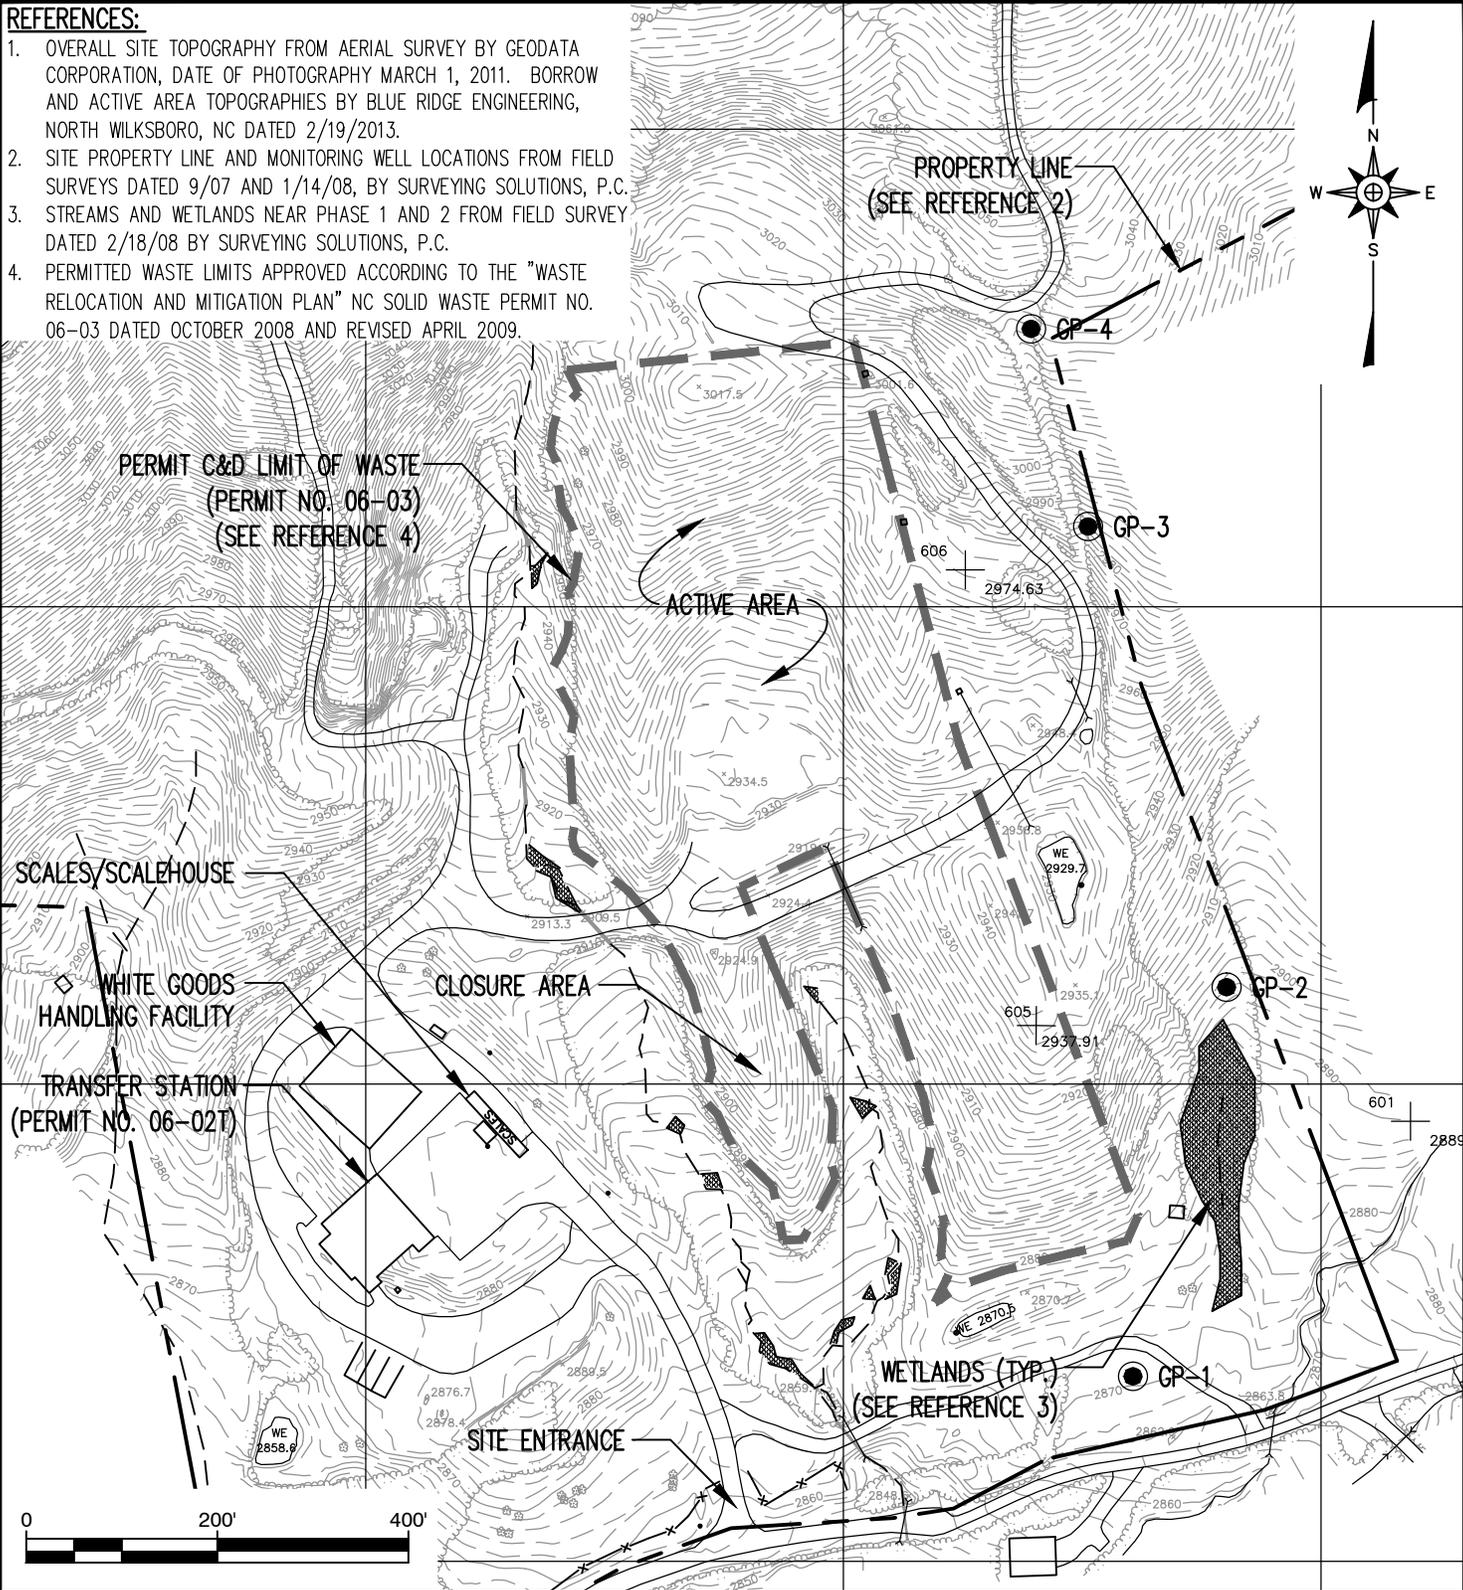

PREPARED FOR:

**AVERY COUNTY LANDFILL  
EXISTING CONDITIONS**

PREPARED BY:

NC LIC. NO. C-0828 [ENGINEERING]

**SMITH+GARDNER**

14 N. Boylan Avenue, Raleigh NC 27603 | 919.828.0577

DRAWN: C.T.J.	APPROVED: J.A.S.	SCALE: AS SHOWN	DATE: Sep 2013	PROJECT NO.: AVERY 13-6	FIGURE NO.: 1	FILE NAME: AVERY-A0213
------------------	---------------------	--------------------	-------------------	----------------------------	------------------	---------------------------

G:\CAD\Avery County\Avery 13-6\Sheets\AVERY-A0213.dwg - 9/12/2013 11:51 AM