

NC DENR
Division of Waste Management - Solid Waste

Environmental Monitoring Reporting Form

Notice: This form and any information attached to it are "Public Records" as defined in NC General Statute 132-1. As such, these documents are available for inspection and examination by any person upon request (NC General Statute 132-6).

Instructions:

- **Prepare one form for each individually monitored unit.**
- **Please type or print legibly.**
- Attach a notification table with values that attain or exceed NC 2L groundwater standards or NC 2B surface water standards. The notification must include a preliminary analysis of the cause and significance of each value. (e.g. naturally occurring, off-site source, pre-existing condition, etc.).
- Attach a notification table of any groundwater or surface water values that equal or exceed the reporting limits.
- Attach a notification table of any methane gas values that attain or exceed explosive gas levels. This includes any structures on or nearby the facility (NCAC 13B .1629 (4)(a)(i)).
- Send the original signed and sealed form, any tables, and Electronic Data Deliverable to: Compliance Unit, NCDENR-DWM, Solid Waste Section, 1646 Mail Service Center, Raleigh, NC 27699-1646.

Solid Waste Monitoring Data Submittal Information

Name of entity submitting data (laboratory, consultant, facility owner):

Enviro-Pro, PC

Contact for questions about data formatting. Include data preparer's name, telephone number and E-mail address:

Name: Thomas H. Bolyard, P.G. Phone: (803) 547-4955

E-mail: enviropro@comporium.net

Facility name:	Facility Address:	Facility Permit #	NC Landfill Rule: (.0500 or .1600)	Actual sampling dates (e.g., October 20-24, 2006)
North Mecklenburg C&D Landfill	15300 Holbrooks Road, Huntersville, NC	60-13	.0500	8/1/14

Environmental Status: (Check all that apply)

- Initial/Background Monitoring Detection Monitoring Assessment Monitoring Corrective Action

Type of data submitted: (Check all that apply)

- Groundwater monitoring data from monitoring wells Methane gas monitoring data
 Groundwater monitoring data from private water supply wells Corrective action data (specify) _____
 Leachate monitoring data Other(specify) _____
 Surface water monitoring data

Notification attached?

- No. No groundwater or surface water standards were exceeded.
 Yes, a notification of values exceeding a groundwater or surface water standard is attached. It includes a list of groundwater and surface water monitoring points, dates, analytical values, NC 2L groundwater standard, NC 2B surface water standard or NC Solid Waste GWPS and preliminary analysis of the cause and significance of any concentration.
 Yes, a notification of values exceeding an explosive methane gas limit is attached. It includes the methane monitoring points, dates, sample values and explosive methane gas limits.

Certification

To the best of my knowledge, the information reported and statements made on this data submittal and attachments are true and correct. Furthermore, I have attached complete notification of any sampling values meeting or exceeding groundwater standards or explosive gas levels, and a preliminary analysis of the cause and significance of concentrations exceeding groundwater standards. I am aware that there are significant penalties for making any false statement, representation, or certification including the possibility of a fine and imprisonment.

Thomas H. Bolyard Senior Hydrogeologist (803) 547-4955

Facility Representative Name (Print) Title (Area Code) Telephone Number

Thomas H. Bolyard
Signature


8/8/14
Date

Affix NC Licensed/ Professional Geologist Seal

2646 Farmlake Lane, Fort Mill, SC

Facility Representative Address

NC PE Firm License Number (if applicable effective May 1, 2009)

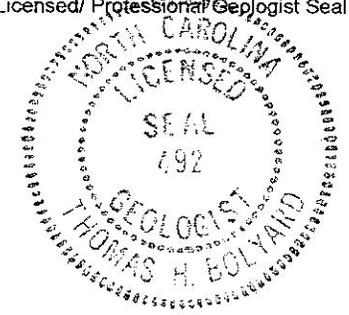



EXPANSION AREA 1
CLOSED C&D
LANDFILL CELL

IRRELEVANT NOTES:

- This property may be subject to any easements or other rights-of-way of record.
- Boundary information based on Deed Book 28623 of Page 872, Deed Book 14853 Page 134 and Deed Book 19848 Page 8274, Deed Book 12690 of page 301, Deed Book 20529 Page 8274, Deed Book 32230 of Page 719, Deed Book 14529 of Page 241, and Deed Book 27493 of Page 697 as recorded in the Mecklenburg County Register of Deeds.
- As per by acceptable method.
- This survey is a reconnaissance survey of the following Parcel Id numbers, 01919107, 01919108, 01919112, 01919202, 01919113, 01919112, 01919114, 01919102, 01919117 and 01934807.

Linda Wester Long
6116/863
Parcel Id:01890105




APPROXIMATE LOCATION OF PROPOSED GAS MONITORING WELL

REFERENCE

- 2013 TOPOGRAPHIC INFORMATION PROVIDED BY PATTERSON LAND SURVEYING, PA - DATE OF AERIAL PHOTOGRAPHY JUNE 7, 2013
- EXISTING TOPOGRAPHIC CONTOUR INFORMATION PROVIDED BY INDEPENDENT MAPPING CONSULTANTS - FEBRUARY 7, 2008
- EXISTING AND PROPOSED WELL LOCATIONS PROVIDED BY PATTERSON LAND SURVEYING AND TOM BOLYARD, P.E. FROM EXHIBIT-PRO, P.C.

Map Modified by Enviro-Pro, PC on Jan 21, 2014

<p>Civil & Environmental Consultants, Inc. 2830 S. Tryon Street - Suite 302 - Charlotte, NC 28203 Ph: 980.224.0104 - Fax: 980.224.8172 www.cec7x.com</p>		<p>GREENWAY WASTE SOLUTIONS OF NORTH MECK, LLC. NORTH MECKLENBURG LANDFILL HUNTERSVILLE, NC</p>	
<p>DRAWN BY: TMG DATE: AUG. 2013 TMG CHECKED BY: SLB SCALE: 1"=200' PROJECT NO.: 111-3702-001</p>	<p>DATE: AUG. 2013 TMG CHECKED BY: SLB SCALE: 1"=200' PROJECT NO.: 111-3702-001</p>	<p>MONITORING WELL LOCATION MAP PHASE 1 TMG Figure No.: 1</p>	<p>MECKLENBURG COUNTY 19891/428 Parcel Id:01919121</p>

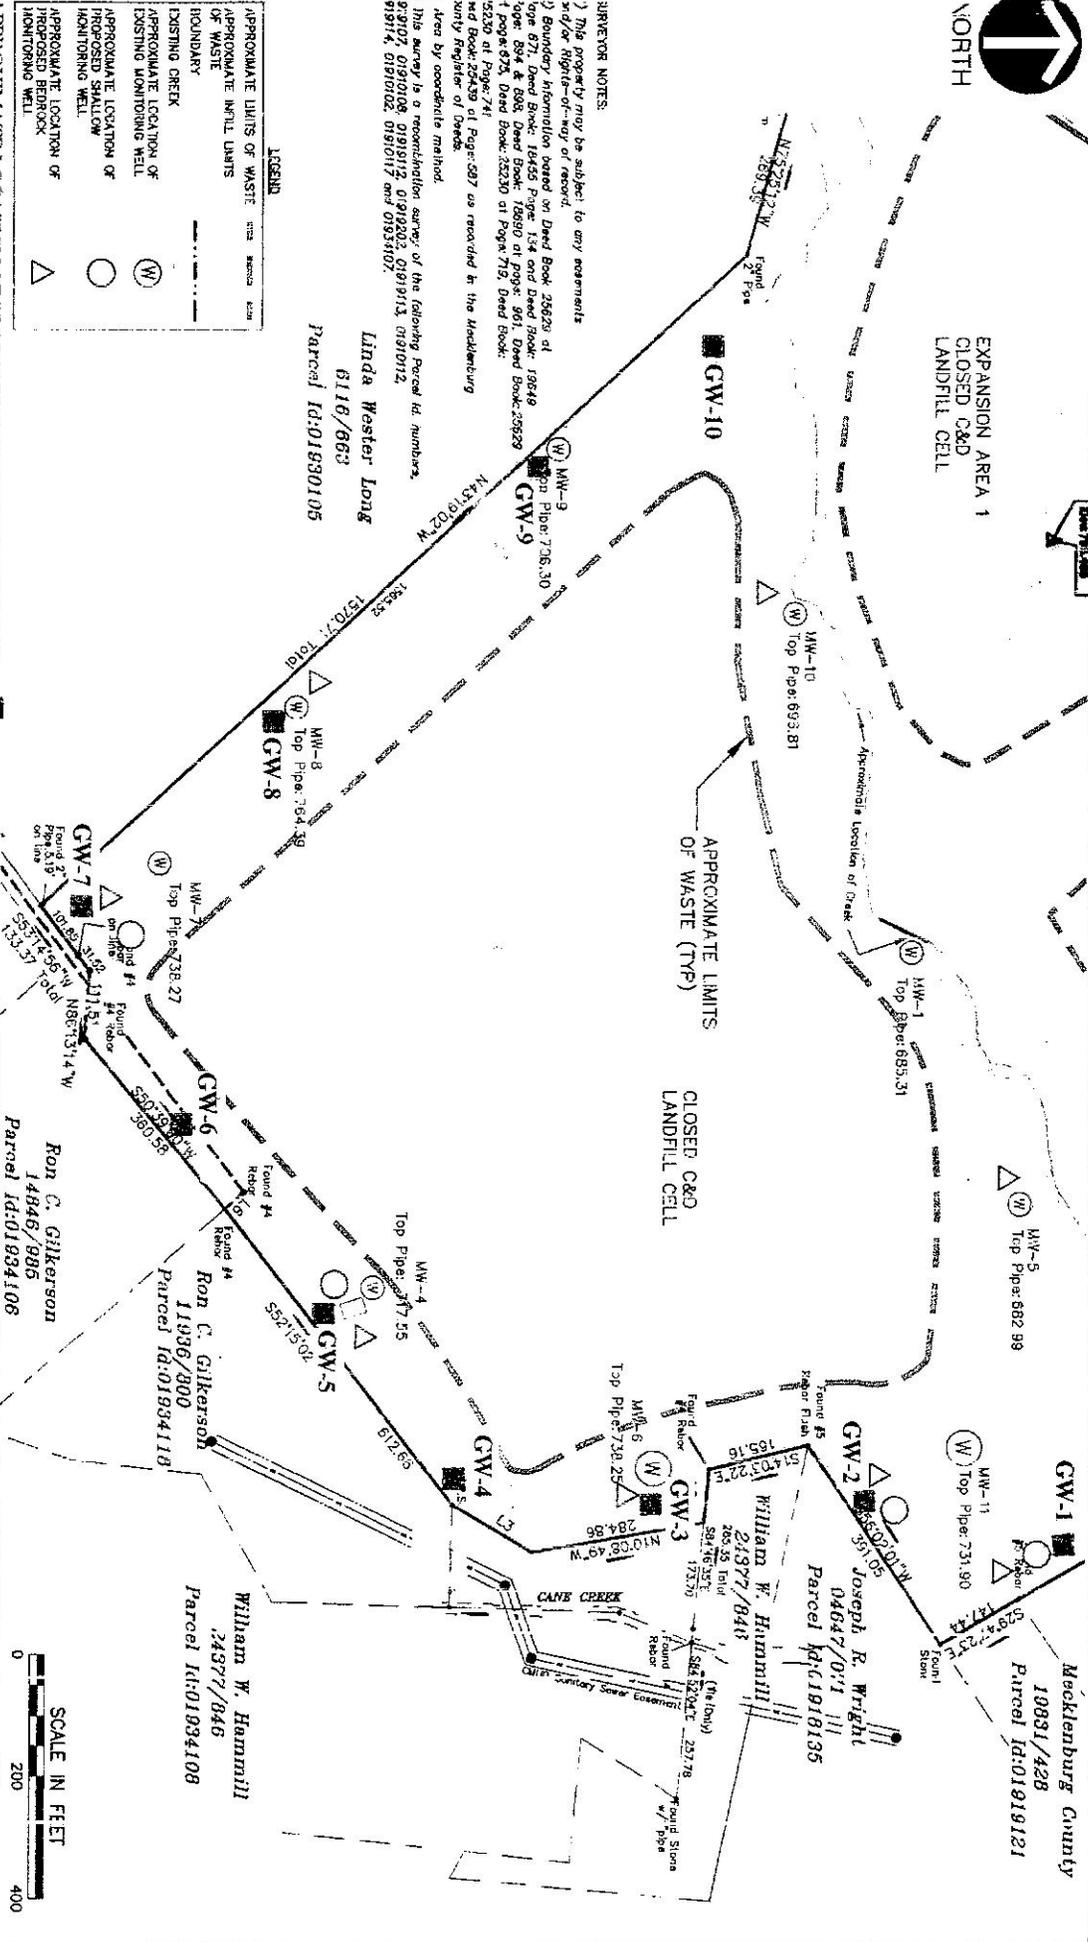

METHANE MONITORING FIELD DATA

Well Number: GW-1

Project Name: North Mecklenburg C&D Landfill

Location: Huntersville, North Carolina

Project Number: EP-1217(A)

Date: 8/1/14

Personnel: BVB

Time: 10:00 AM

Ambient
Temperature: 78° F

Barometric
Pressure: 30.12

Weather
Conditions: Sunny & Hot

Soil Moisture
Conditions: SI Moist

Condition
of Well: Good

Methane
Reading: % Methane: 0.0 % LEL: 0

% Hydrogen Sulfide: 0

Date of Last Calibration: 7/31/2014

METHANE MONITORING FIELD DATA

Well Number: GW-2

Project Name: North Mecklenburg C&D Landfill

Location: Huntersville, North Carolina

Project Number: EP-1217(A)

Date: 8/1/14

Personnel: BVB

Time: 10:10 AM

Ambient
Temperature: 78° F

Barometric
Pressure: 30.12

Weather
Conditions: Sunny & Hot

Soil Moisture
Conditions: SI Moist

Condition
of Well: Good

Methane
Reading: % Methane: 0.0 % LEL: 0

% Hydrogen Sulfide: 0

Date of Last Calibration: 7/31/14

METHANE MONITORING FIELD DATA

Well Number: GW-3

Project Name: North Mecklenburg C&D Landfill

Location: Huntersville, North Carolina

Project Number: EP-1217(A)

Date: 8/1/14

Personnel: BVB

Time: 10:20 AM

Ambient
Temperature: 79° F

Barometric
Pressure: 30.12

Weather
Conditions: Sunny & Hot

Soil Moisture
Conditions: SI Moist

Condition
of Well: Good

Methane
Reading: % Methane: 23.1 % LEL: >100

% Hydrogen Sulfide: 0

Date of Last Calibration: 7/31/14

METHANE MONITORING FIELD DATA

Well Number: GW-4

Project Name: North Mecklenburg C&D Landfill

Location: Huntersville, North Carolina

Project Number: EP-1217(A)

Date: 8/1/14

Personnel: BVB

Time: 10:30 AM

Ambient
Temperature: 79° F

Barometric
Pressure: 30.12

Weather
Conditions: Cloudy & Hot

Soil Moisture
Conditions: SI Moist

Condition
of Well: Good

Methane
Reading: % Methane: 3.3 % LEL: 7.8

% Hydrogen Sulfide: 0

Date of Last Calibration: 7/31/14

METHANE MONITORING FIELD DATA

Well Number: GW-5

Project Name: North Mecklenburg C&D Landfill

Location: Huntersville, North Carolina

Project Number: EP-1217(A)

Date: 8/1/14

Personnel: BVB

Time: 10:45 AM

Ambient
Temperature: 80° F

Barometric
Pressure: 30.12

Weather
Conditions: Cloudy & Hot

Soil Moisture
Conditions: SI Moist

Condition
of Well: Good

Methane
Reading: % Methane: 0.8 % LEL: 16

% Hydrogen Sulfide: 0

Date of Last Calibration: 7/31/14

METHANE MONITORING FIELD DATA

Well Number: GW-6

Project Name: North Mecklenburg C&D Landfill

Location: Huntersville, North Carolina

Project Number: EP-1217(A)

Date: 8/1/14

Personnel: BVB

Time: 11:00 AM

Ambient
Temperature: 80° F

Barometric
Pressure: 30.12

Weather
Conditions: Cloudy & Hot

Soil Moisture
Conditions: SI Moist

Condition
of Well: Good

Methane
Reading: % Methane: 15.8 % LEL: >100

% Hydrogen Sulfide: 0

Date of Last Calibration: 7/31/14

METHANE MONITORING FIELD DATA

Well Number: GW-7

Project Name: North Mecklenburg C&D Landfill

Location: Huntersville, North Carolina

Project Number: EP-1217(A)

Date: 8/1/14

Personnel: BVB

Time: 11:10 AM

Ambient
Temperature: 81° F

Barometric
Pressure: 30.12

Weather
Conditions: Cloudy & Hot

Soil Moisture
Conditions: SI Moist

Condition
of Well: Good

Methane
Reading: % Methane: 0.0 % LEL: 0

% Hydrogen Sulfide: 0

Date of Last Calibration: 7/31/14

METHANE MONITORING FIELD DATA

Well Number: GW-8

Project Name: North Mecklenburg C&D Landfill

Location: Huntersville, North Carolina

Project Number: EP-1217(A)

Date: 8/1/14

Personnel: BVB

Time: 11:20 AM

Ambient
Temperature: 81° F

Barometric
Pressure: 30.12

Weather
Conditions: Cloudy & Hot

Soil Moisture
Conditions: SI Moist

Condition
of Well: Good

Methane
Reading: % Methane: 0.0 % LEL: 0

% Hydrogen Sulfide: 0

Date of Last Calibration: 7/31/14

METHANE MONITORING FIELD DATA

Well Number: GW-9

Project Name: North Mecklenburg C&D Landfill

Location: Huntersville, North Carolina

Project Number: EP-1217(A)

Date: 8/1/14

Personnel: BVB

Time: 11:30 AM

Ambient
Temperature: 82° F

Barometric
Pressure: 30.12

Weather
Conditions: Cloudy & Hot

Soil Moisture
Conditions: SI Moist

Condition
of Well: Good

Methane
Reading: % Methane: 0.0 % LEL: 0

% Hydrogen Sulfide: 0

Date of Last Calibration: 7/31/14

METHANE MONITORING FIELD DATA

Well Number: GW-10

Project Name: North Mecklenburg C&D Landfill

Location: Huntersville, North Carolina

Project Number: EP-1217(A)

Date: 8/1/14

Personnel: BVB

Time: 11:40 AM

Ambient
Temperature: 81° F

Barometric
Pressure: 30.12

Weather
Conditions: Cloudy & Hot

Soil Moisture
Conditions: SI Moist

Condition
of Well: Good

Methane
Reading: % Methane: 0.0 % LEL: 0

% Hydrogen Sulfide: 0

Date of Last Calibration: 7/31/14

METHANE MONITORING FIELD DATA

Well Number: Gilkerson Shed

Project Name: North Mecklenburg C&D Landfill

Location: Huntersville, North Carolina

Project Number: EP-1217(A)

Date: 8/1/14

Personnel: BVB

Time: 11:55 AM

Ambient
Temperature: 82° F

Barometric
Pressure: 30.12

Weather
Conditions: Cloudy & Hot

Soil Moisture
Conditions: N/A

Condition
of Well: N/A

Methane
Reading: % Methane: 0.0 % LEL: 0

% Hydrogen Sulfide: 0

Date of Last Calibration: 7/31/14

METHANE MONITORING FIELD DATA

Well Number: Gilkerson Barn

Project Name: North Mecklenburg C&D Landfill

Location: Huntersville, North Carolina

Project Number: EP-1217(A)

Date: 8/1/14

Personnel: BVB

Time: 12:05 PM

Ambient
Temperature: 82° F

Barometric
Pressure: 30.12

Weather
Conditions: Cloudy & Hot

Soil Moisture
Conditions: N/A

Condition
of Well: N/A

Methane
Reading: % Methane: 0.0 % LEL: 0

% Hydrogen Sulfide: 0

Date of Last Calibration: 7/31/14