



S:\AAA-Master Projects\South Blvd., LLC (1200) - SBL-001\SBL-002 Water Line Realignment\Soil Management Plan\PROPOSED WATER MAIN ALIGNMENT AND SOIL PILES - presentation.dwg, Layout1, 10/22/2012 2:07:11 PM, rfooster

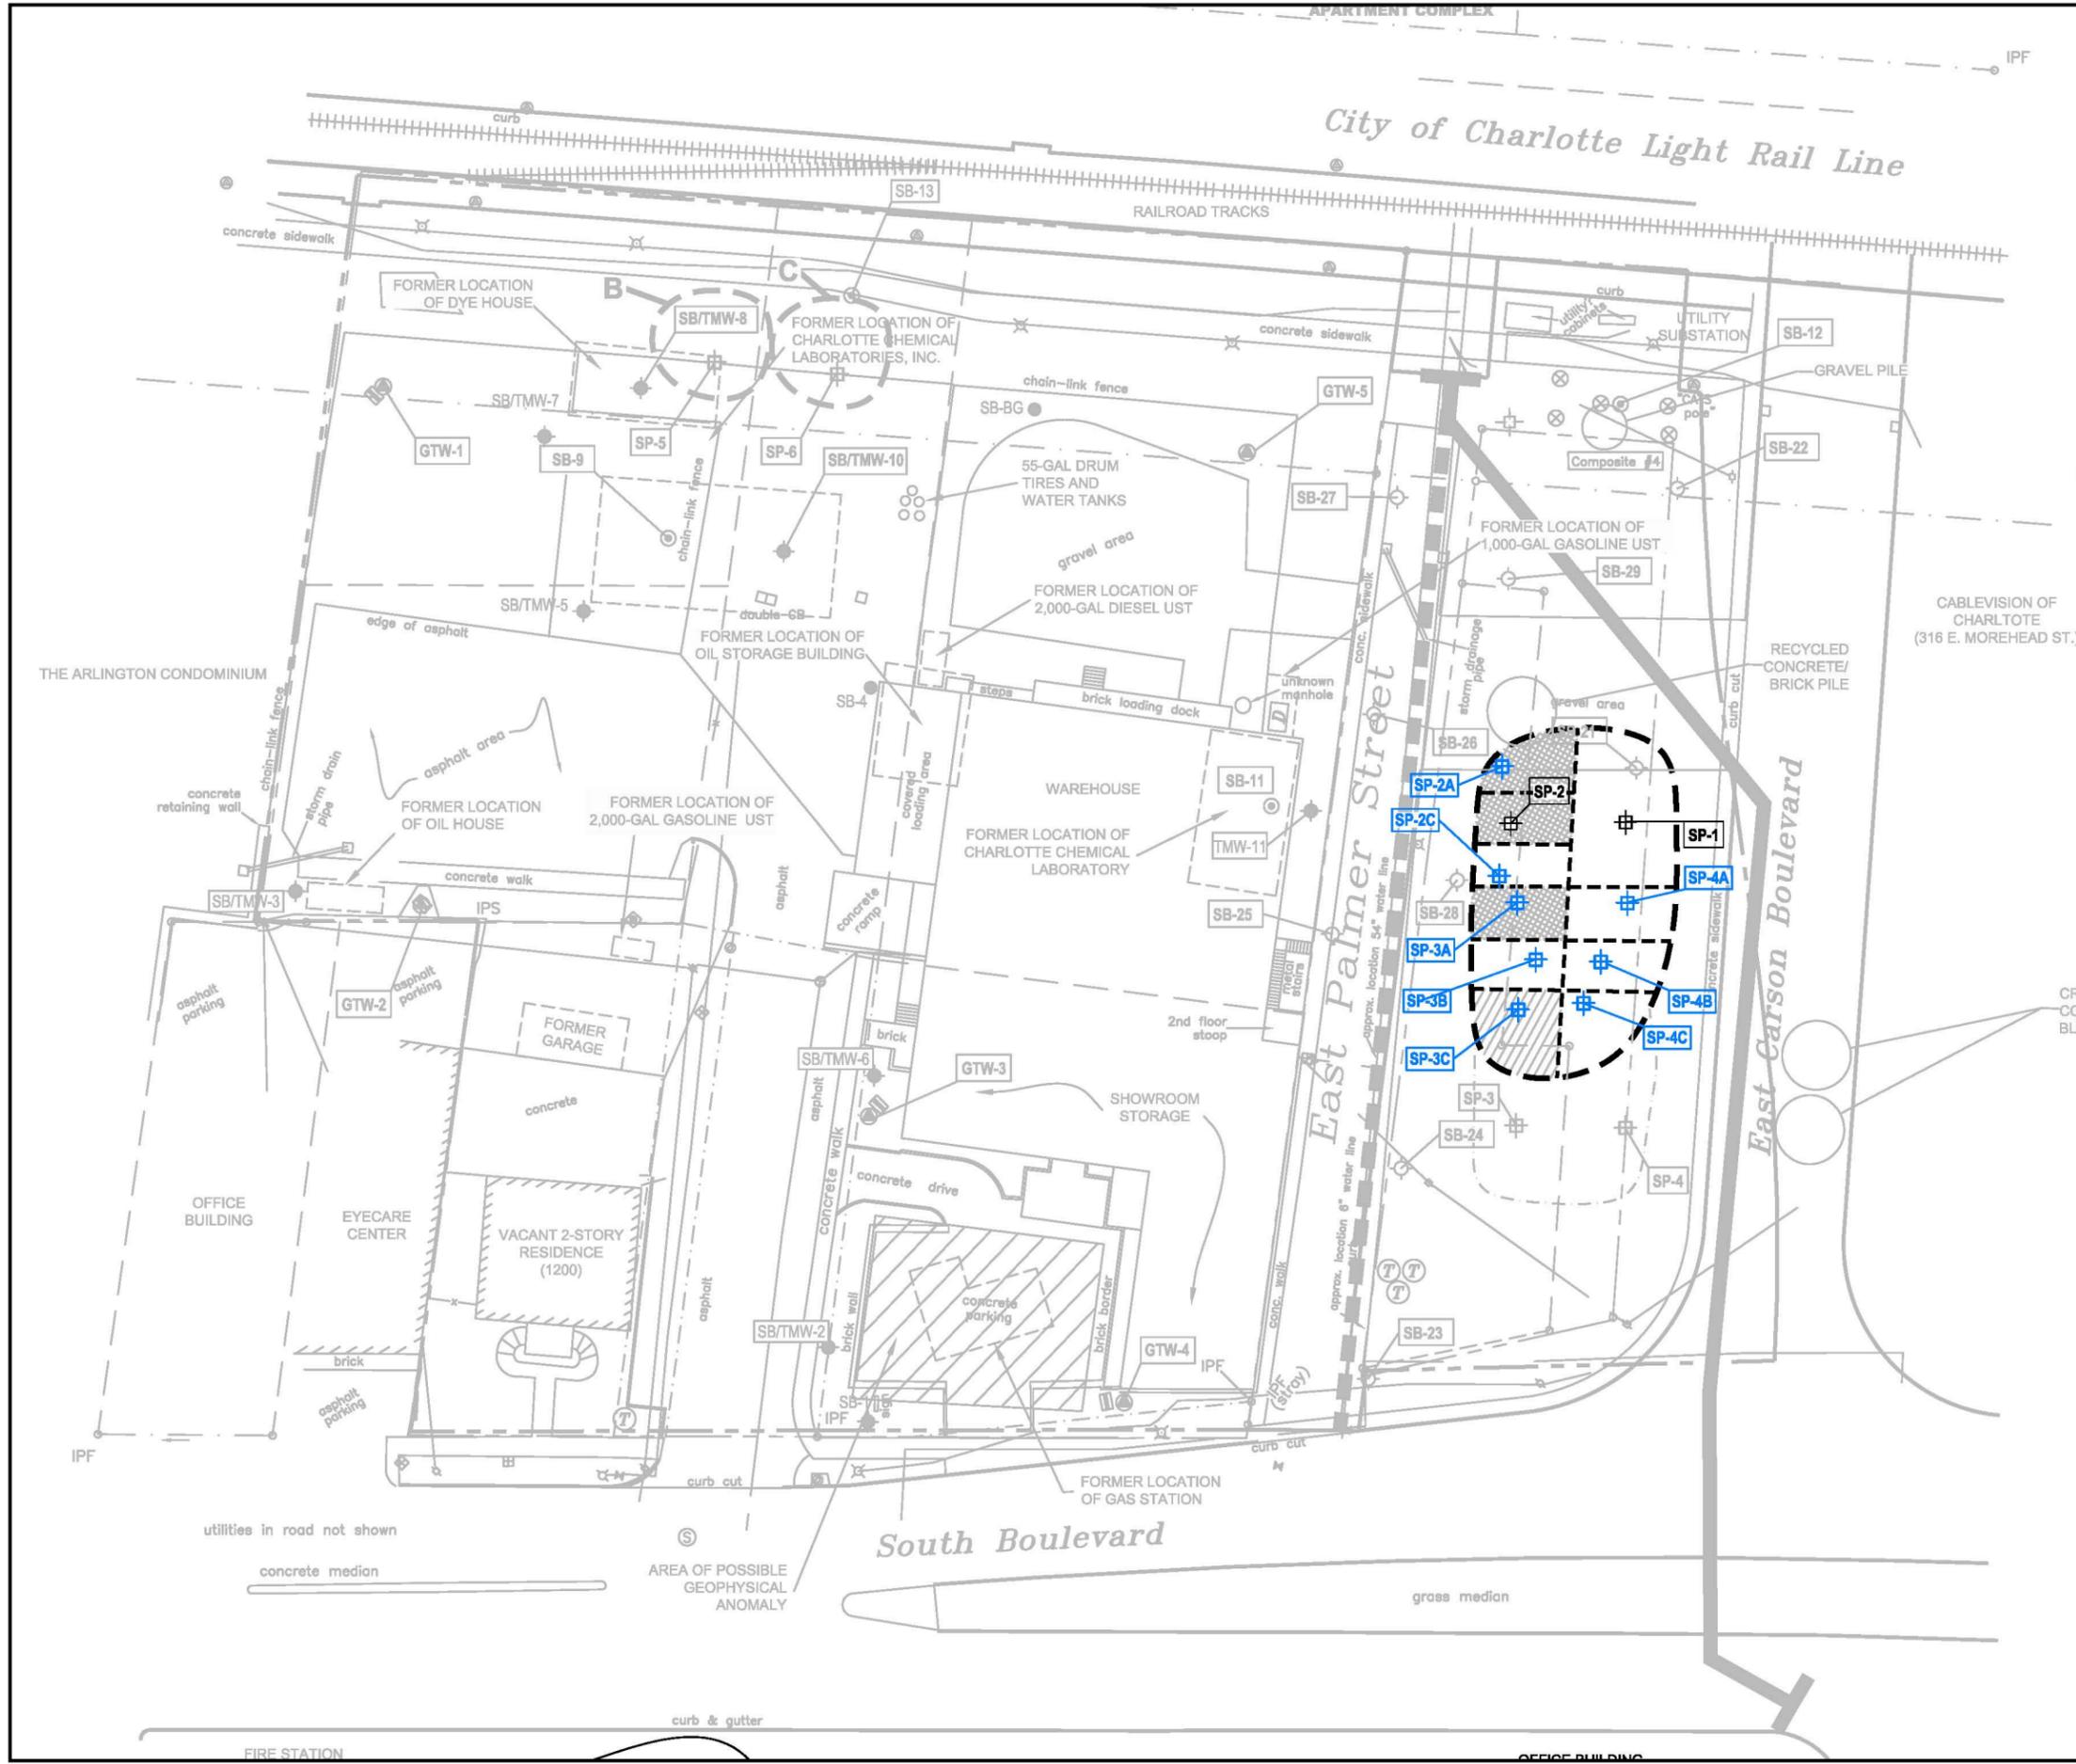

LEGEND

- BROWNFIELD PROPERTY BOUNDARY
- ◆ 2007 SOIL BORING AND TEMPORARY MONITORING WELL LOCATIONS (H&H)
- 2007 SOIL BORING LOCATIONS (H&H)
- ◆ 2008 SOIL BORING AND TEMPORARY MONITORING WELL LOCATIONS (H&H)
- 2008 SOIL BORING LOCATIONS (H&H)
- 2008 SOIL BORING LOCATIONS (H&H)
- GEOTHERMAL WELL SAMPLE
- ⊗ 2008 COMPOSITE SAMPLE (H&H)
- ⊗ 2011 SOIL BORING LOCATIONS (AMEC)
- ⊕ STOCKPILE SOIL SAMPLE LOCATION
- ▬ PROPOSED 54" WATER MAIN REALIGNMENT
- ▬ EXISTING WATER MAIN TO BE REMOVED
- ▬ SOIL STOCKPILES
- ▨ SOIL EXCEEDS INDUSTRIAL SCREENING CRITERIA
- ▨ SOIL EXCEEDS RESIDENTIAL SCREENING CRITERIA

CRUSHED GRAVEL/ CONCRETE PILE THAT BLYTHE DROPPED OFF

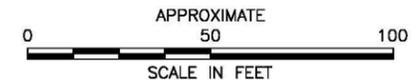

TITLE	SITE PLAN AND SOIL PILE MAP	
PROJECT	CHARLOTTE CHEMICAL LABORATORY SITE CHARLOTTE, NORTH CAROLINA	
	2923 South Tryon Street-Suite 100 Charlotte, North Carolina 28203 704-586-0007(p) 704-586-0373(f) License # C-1269 / #C-245 Geology	
DATE: 10/19/12	REVISION NO. 1	
JOB NO: SBL-002	FIGURE NO. 2	