

Chao, Ming-tai

From: Amanda Bader <abader@harnett.org>
Sent: Tuesday, August 30, 2016 8:50 AM
To: Chao, Ming-tai; Hammonds, Andrew; Patterson, Elizabeth
Cc: Milton Holland; Randy W. Smith
Subject: RE: Anderson Creek 2 of 2
Attachments: 00C-02.pdf

From: Amanda Bader
Sent: Tuesday, August 30, 2016 8:50 AM
To: 'Chao, Ming-tai' <ming.chao@ncdenr.gov>; 'Hammonds, Andrew' <andrew.hammonds@ncdenr.gov>; 'Patterson, Elizabeth' <elizabeth.patterson@ncdenr.gov>
Cc: Milton Holland <mholland@harnett.org>; Randy W. Smith <rwsmith@harnett.org>
Subject: RE: Anderson Creek 1 of 2

Thanks to all of you for your input on the revised traffic pattern at Anderson Creek. As promised, please find attached construction drawings that should be added to our facility plan. Sheet 1 of 2 is being attached now and sheet 2 will be sent in another email because of the size of the files.

The rails are scheduled to be completed before September 9th to facilitate operations at Anderson Creek while the Dunn Erwin Transfer station is being repaired.

From: Amanda Bader
Sent: Wednesday, July 20, 2016 2:46 PM
To: Chao, Ming-tai <ming.chao@ncdenr.gov>; Hammonds, Andrew <andrew.hammonds@ncdenr.gov>; 'Patterson, Elizabeth' <elizabeth.patterson@ncdenr.gov>
Cc: Milton Holland <mholland@harnett.org>; Randy W. Smith <rwsmith@harnett.org>
Subject: Anderson Creek


We are exploring solutions to keep passenger vehicles out of the Anderson Creek Transfer Station. We would like to put a Hilco Trailer on the wall where we currently have a compactor at the convenience center at the Anderson Creek landfill. Convenience center patrons can fill the trailer halfway at the convenience center then landfill personnel will haul it to the transfer station to continue loading the trailer so that we do not allow trash to sit for more than 24 hours. We have tried to use the existing compactor to keep passenger vehicles out of the transfer station, but it fills quickly and we have down time to unload it, especially on Saturdays.

If you are agreeable to this concept, we can issue a letter to update the facility plan and provide sketches to show how the trailer will function on the wall.


We will appreciate your thoughts and comments.

Thanks
Amanda

Amanda L. Bader, PE
County Engineer
Harnett County Engineering and Solid Waste
P.O. Box 2773
102 East Front Street
Lillington, NC 27546

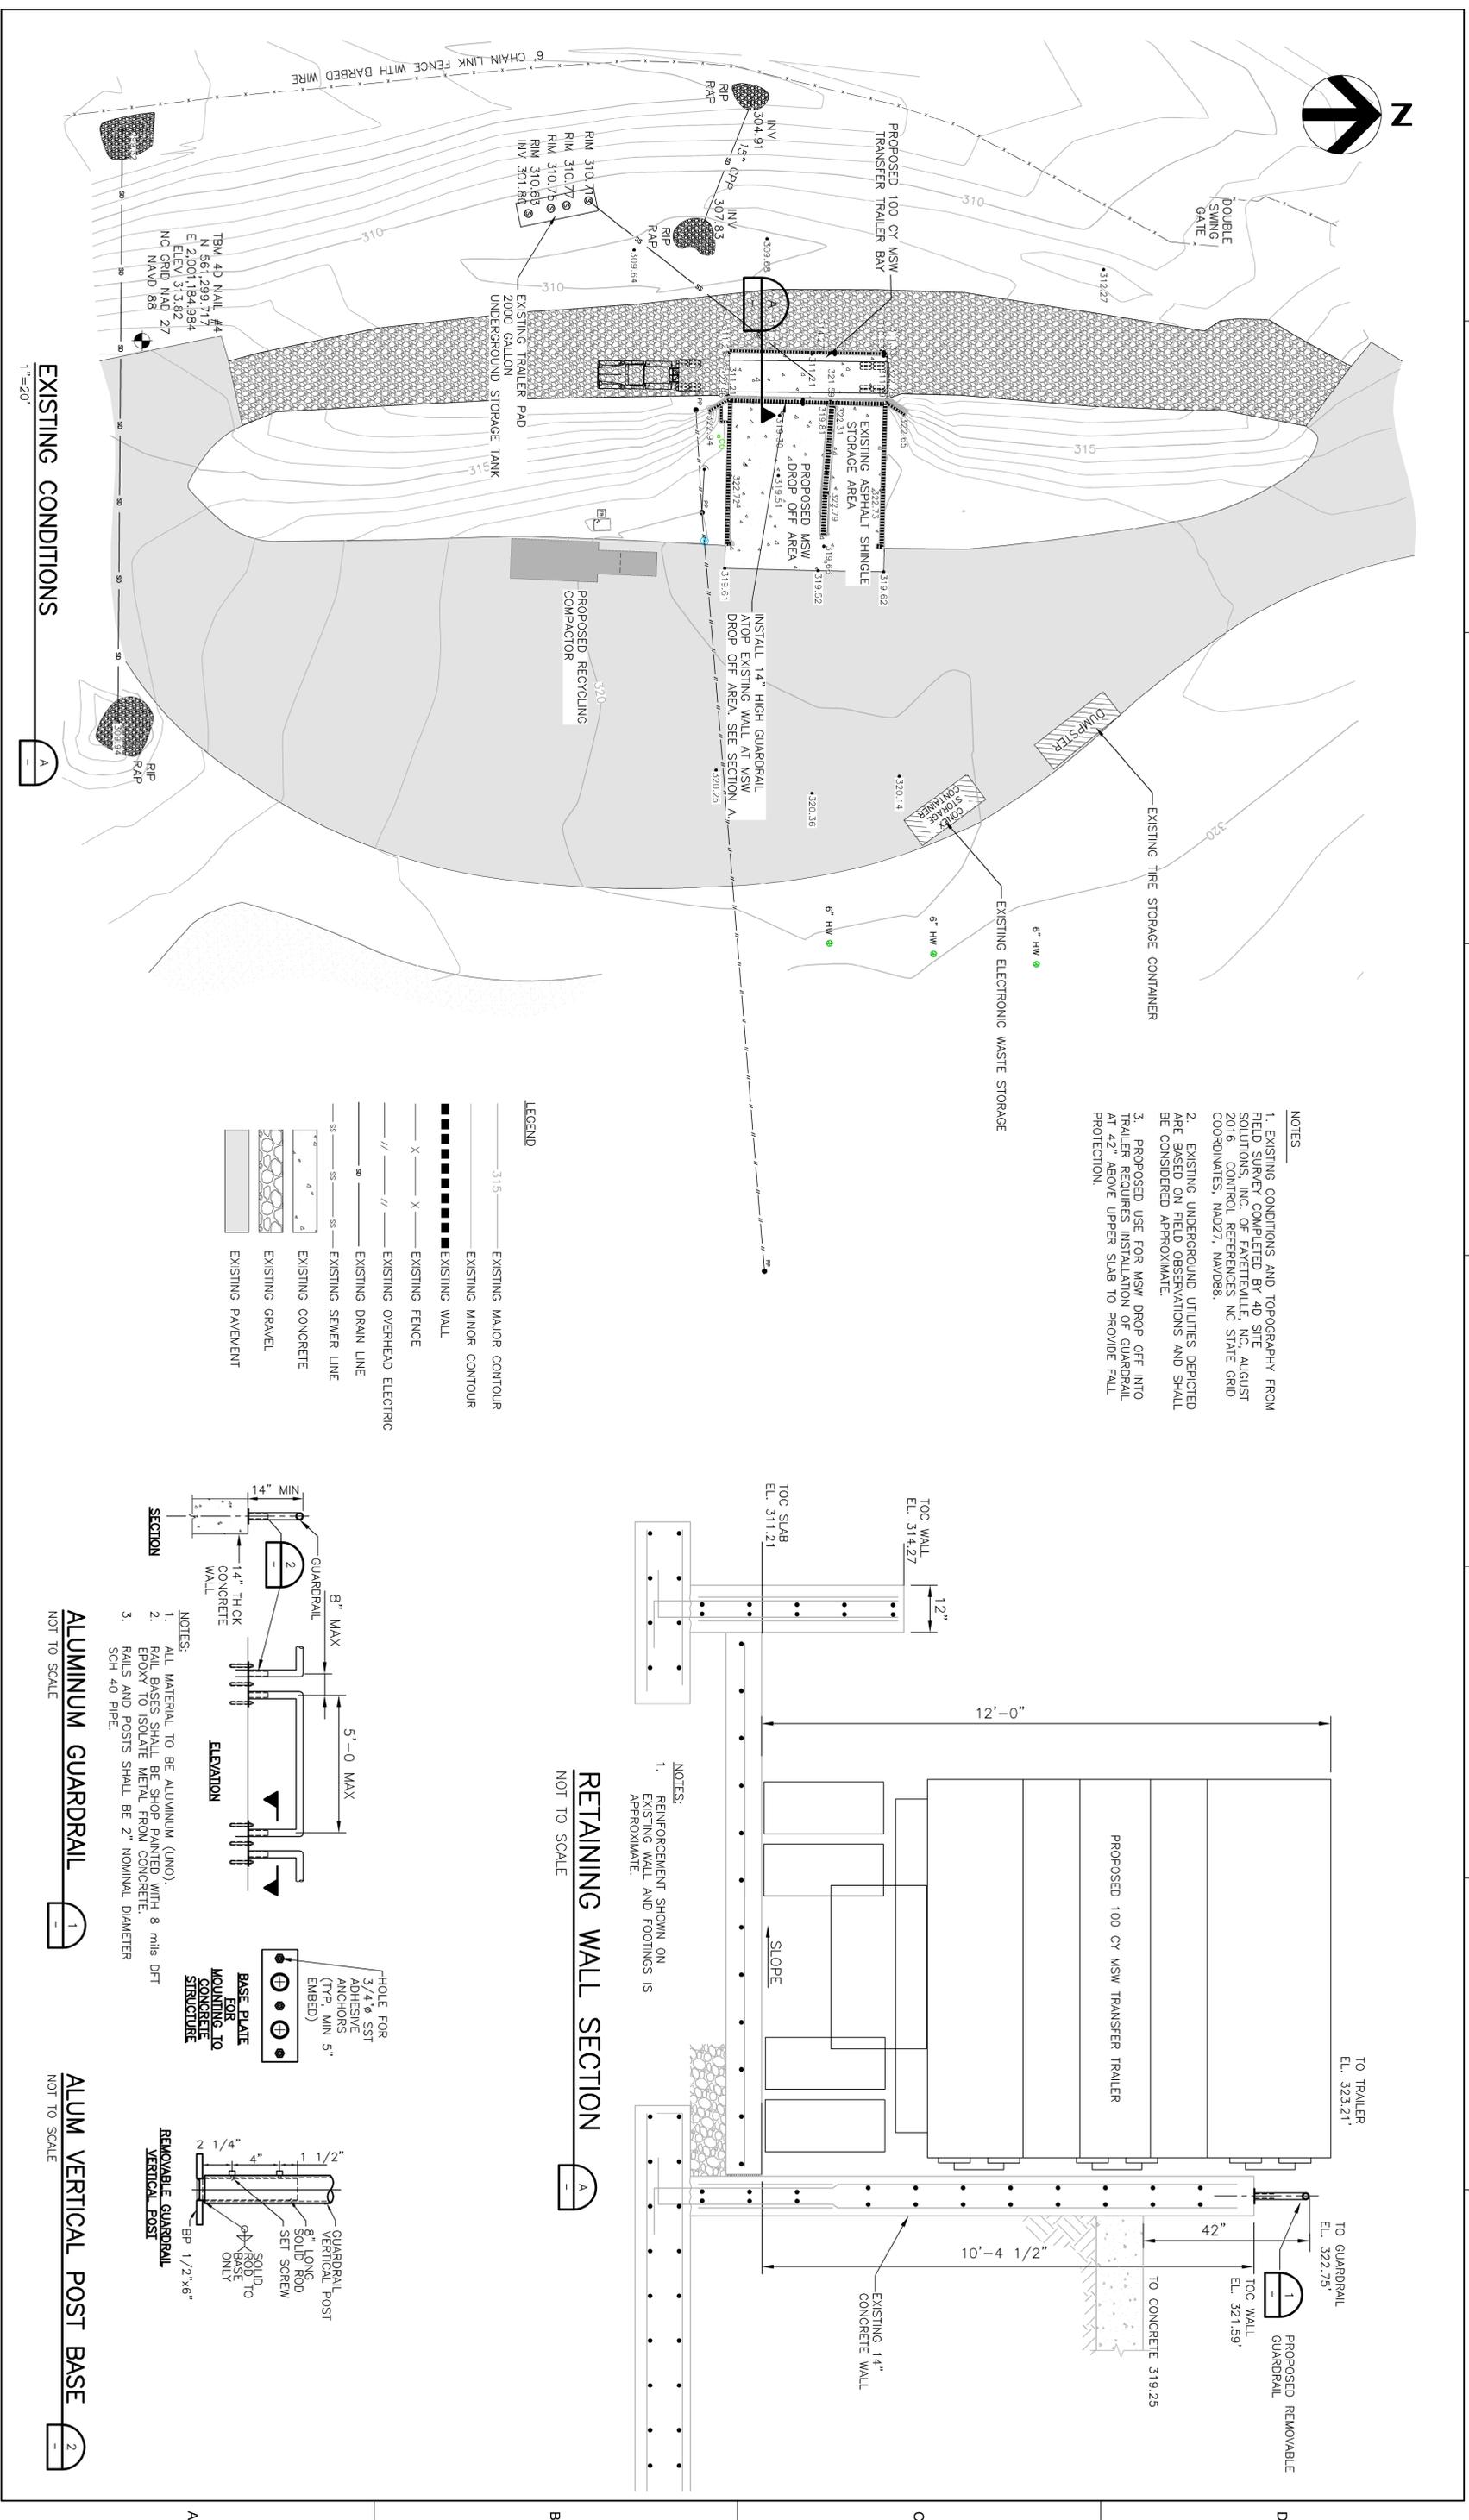


- NOTES**
- EXISTING CONDITIONS AND TOPOGRAPHY FROM FIELD SURVEY COMPLETED BY 4D SITE SOLUTIONS, INC. OF FAYETTEVILLE, NC, AUGUST 2016. CONTROL REFERENCES NC STATE GRID COORDINATES, NAD27, NAVD88.
 - EXISTING UNDERGROUND UTILITIES DEPICTED ARE BASED ON FIELD OBSERVATIONS AND SHALL BE CONSIDERED APPROXIMATE.
 - PROPOSED USE FOR MSW DROP OFF INTO TRAILER REQUIRES INSTALLATION OF GUARDRAIL AT 42" ABOVE UPPER SLAB TO PROVIDE FALL PROTECTION.

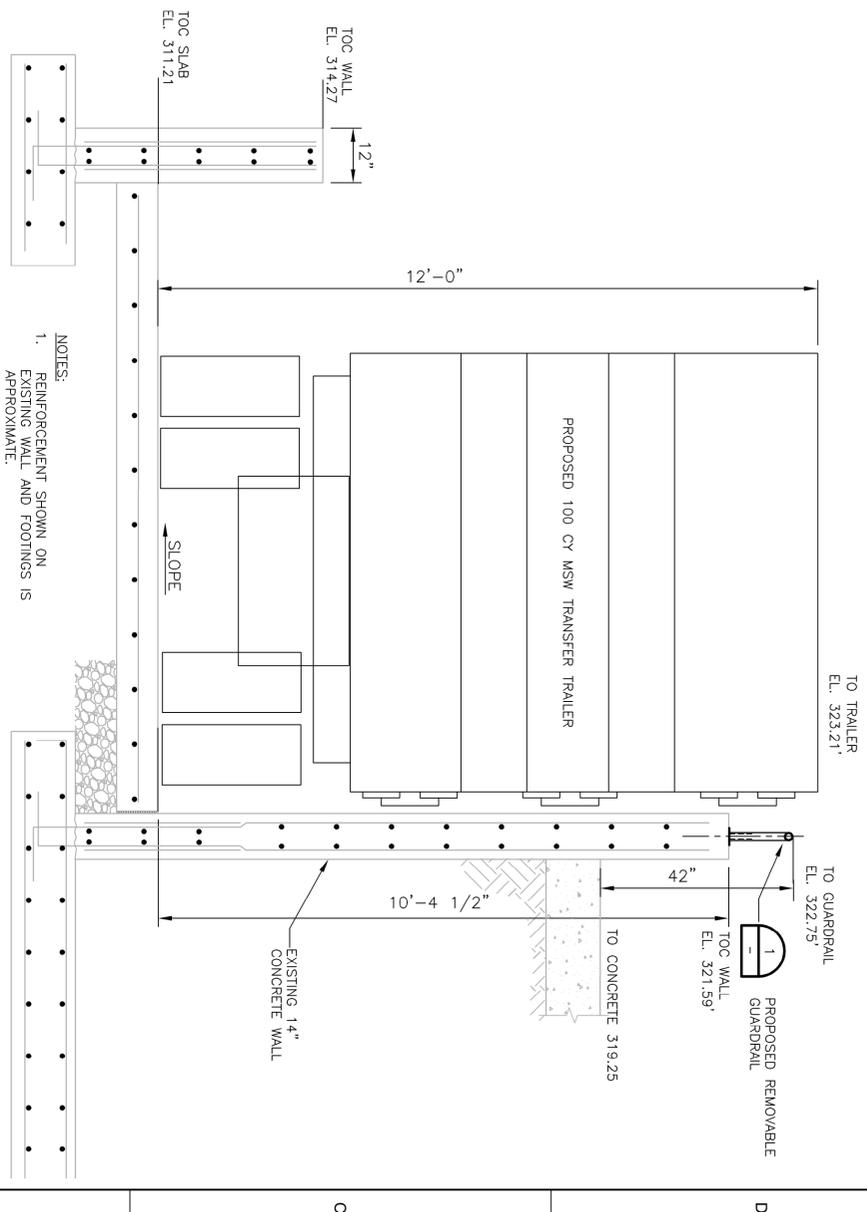


RETAINING WALL SECTION
NOT TO SCALE

- LEGEND**
- 315 ——— EXISTING MAJOR CONTOUR
 - EXISTING MINOR CONTOUR
 - EXISTING WALL
 - X — X — EXISTING FENCE
 - EXISTING OVERHEAD ELECTRIC
 - EXISTING DRAIN LINE
 - EXISTING SEWER LINE
 - EXISTING CONCRETE
 - EXISTING GRAVEL
 - EXISTING PAVEMENT

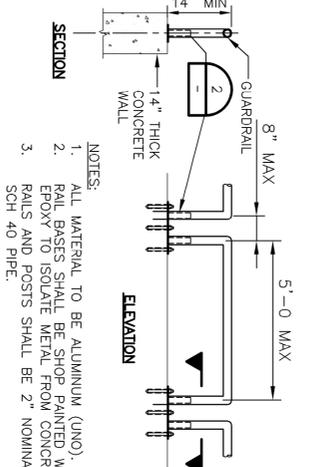


ALUMINUM GUARDRAIL
NOT TO SCALE

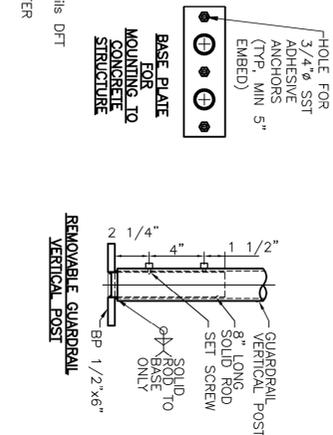

ALUM VERTICAL POST BASE
NOT TO SCALE

EXISTING CONDITIONS
1"=20'

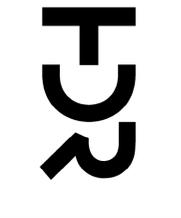


HDR Engineering, Inc. of the Carolinas
N.C.B.E.L.S. License Number: F-0116
555 Fayetteville Street, Suite 900
Raleigh, NC 27601
919.252.0800

ISSUE	DATE	DESCRIPTION	PROJECT MANAGER	PROJECT ENGINEER	DRAWN BY	PROJECT NUMBER
A	08/20/16	ISSUED FOR NODED APPROVAL	J. MURRAY, P.E.		T. PREDDY, E.I.	5247-10043187-10354



Harnett County
Anderson Creek Landfill
Convenience Center
Interim Improvement Plan

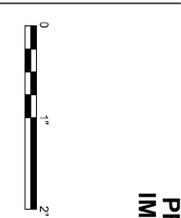

PROPOSED INTERIM IMPROVEMENT PLAN