
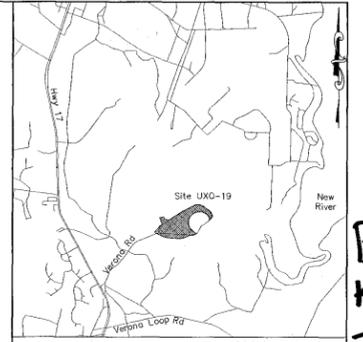


Point Legend:
 Symbol Abbr Description
 - Monumentation -
 • IPS Iron Pin Set #5 Rebar
 • CM Concrete Monument

Line Legend:
 Symbol Description
 — Current Site UXO-19 Boundary
 - - - Undeveloped Area Land Use Control
 [Hatched] Developed/Inaccessible Area Land Use Control

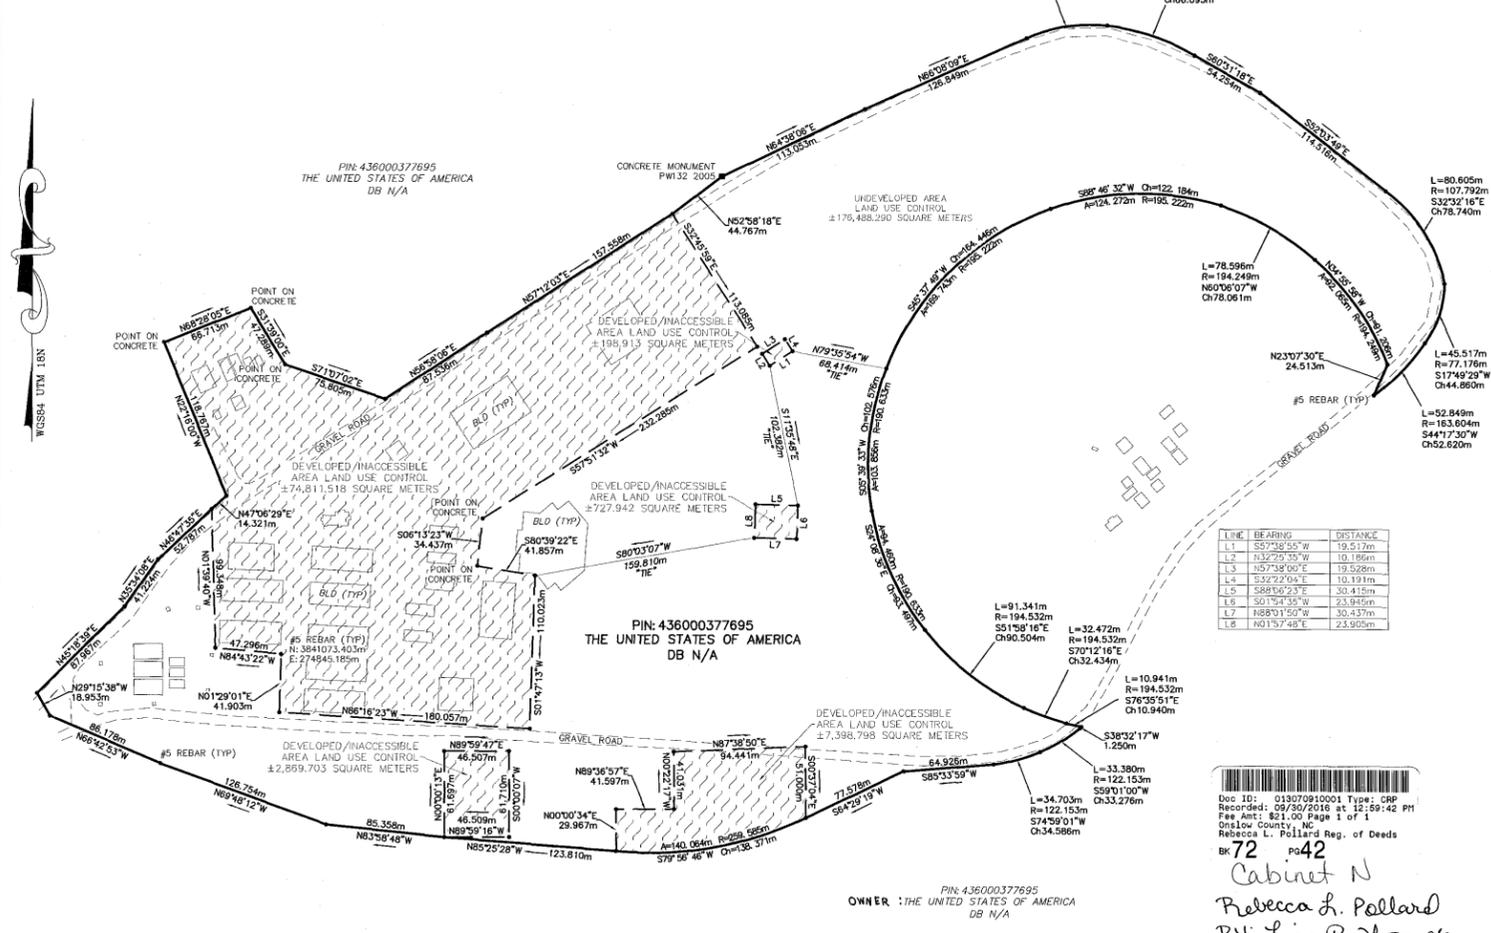

Notes:

- The purpose of this plat is to depict boundaries identified by CH2M HILL defining the boundary of appropriate land use controls (LUC's) at Marine Corps Base Camp Lejeune (MCB Camp Lejeune), North Carolina.
- Existing property boundaries are not a part of this survey, and no research was conducted as part of this survey.
- Buildings and roads were plotted from MCB Camp Lejeune GIS information provided by CH2M HILL.
- All bearings are WGS 84 UTM 18 North bearings. All distances shown are grid distances.
- Grid distance = Horizontal distance x Combined Grid Factor (0.9998299955).
- Areas have been determined by coordinate computation.
- Iron pins (#5 Rebar) or other monumentation (as shown) found or set at all corners.
- This plat is of a survey that is located in a portion of a county or municipality that is unregulated as to an ordinance that regulates parcels of land.
- The areas depicted upon the map are approximations derived from the best available information at the time of filing.
- The Invasive Activities Control (Munitions and Explosives of Concern) in Developed/Inaccessible Areas - Require unexploded ordnance (UXO) construction support for any intrusive activities within the areas identified as developed or inaccessible within Site UXO-19. Requires recognize, retreat, report (3R) munitions safety awareness training for Base personnel and subcontractors working within the Site UXO-19 boundary.
- The Invasive Activities Control (Munitions and Explosives of Concern) in Undeveloped Areas - Restrict intrusive activities within the undeveloped area with potential explosive safety hazards to less than 18 inches below ground surface (bgs). Require UXO construction support for all intrusive activities greater than 18 inches bgs and 3R munitions safety awareness training for all personnel working within the Site UXO-19 boundary.

Exhibit Map
Land Use Control
Boundaries
 Notice of Contaminated Site
 Operable Unit 25
 Site UXO-19
 Project: MCB Camp Lejeune
 Onslow County, North Carolina
 prepared for:
CH2M Hill

I, Seth F. Martin, certify that this plat was drawn under my supervision from an actual survey made under my supervision (deed description recorded in Book ___ Page ___ map); that the boundaries not surveyed are clearly indicated as drawn from information found in Book ___ Page ___ map; that the ratio of precision as calculated is 1: 10,000+; that this plat was prepared in accordance with G.S. 47-30 as amended; that the survey is located in a portion of a county or municipality that is unregulated as to an ordinance that regulates parcels of land, and that the Grid Tie and Grid Coordinates shown are derived from an actual GPS survey made under my supervision and that the following information was used to perform the survey:

- Class of survey: 'A'
- Positional Accuracy: ±0.040m
- Type of GPS field procedure: Network Real-time Kinematic
- Type of Adjustment: None
- Dates of survey: 5/2/2016 to 5/10/2016
- Type and Model of GPS receiver: Trimble R8
- Datum: UTM zone 18 North
- Geoid model: GEOID12A
- Published/Fixed control used: Iron Pin Set (#5 Rebar)
N: 3841073.403m
E: 274845.185m
- Combined Grid Factor: 0.9998299955
- Units: Meters

Witness my original signature, registration number and seal this 13th day of September, A.D. 2016.

Seth F. Martin
 Registration No.: L-4719, N.C.



State of North Carolina
 County of Wake

I, Notary Public, Do hereby certify that Jim Bateson appeared before me this day and acknowledge the due execution of the foregoing instrument, Witness my hand and official seal this 19 Day of September, 2016

Kathleen Lance
 Notary Public
 My Commission Expires January 26, 2019

KATHLEEN LANCE
 NOTARY PUBLIC
 WAKE COUNTY, N.C.

Doc ID: 013070910001 Type: GRP
 Recorded: 09/30/2016 at 12:59:42 PM
 Fee Amt: \$21.00 Page 1 of 1
 Onslow County, NC
 Rebecca L. Pollard Reg. of Deeds

Book 72 Page 42
 Cabinet N
 Rebecca L. Pollard
 BY: Lisa R. Thompson - Sr. Asst.

Review Officer Signature Not Required.

Approved For The Purposes of N.C.G.S. 143B-279.9 & 279.10

Jim Bateson
 Jim Bateson LG
 Chief Superfund Section Division of Waste Management
 North Carolina
 Wake County

No.	Revision	By	Date
1			
2			
3			

508 West 5th Street
 Suite 125
 Charlotte, NC 28202
 Phone: (704) 337-8329
 Fax: (866) 681-1277
 License No.: C-1925
 www.ldsi-inc.com

Graphic Scale: 60 30 0 60
 Text Scale: 1" = 60m

Date: 09/13/2016
 Project Number: 4118059
 Drawn By: JDB
 Reviewed By:
 Sealed By: SFM

Sheet 1 of 1