


1

Pitt Co.

74072003
map

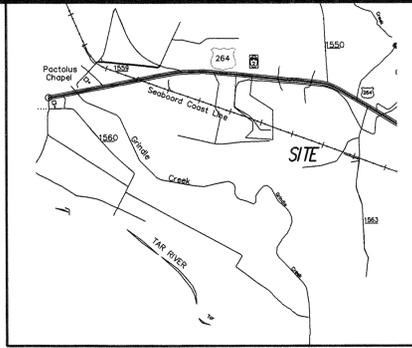

VICINITY MAP
NTS




John A. K. Tucker, P.E.
Consulting Engineer
 P.O. Box 287 Fuquay-Varina, North Carolina 27526
 (919) 567-0463 Fax: (919) 567-3611
 Email: jatk@jatkconpe.com

C & D LANDFILL, INC.
PHASE II
SITE SUITABILITY

Greenville, NC

FRANCHISE MAP

REVISIONS

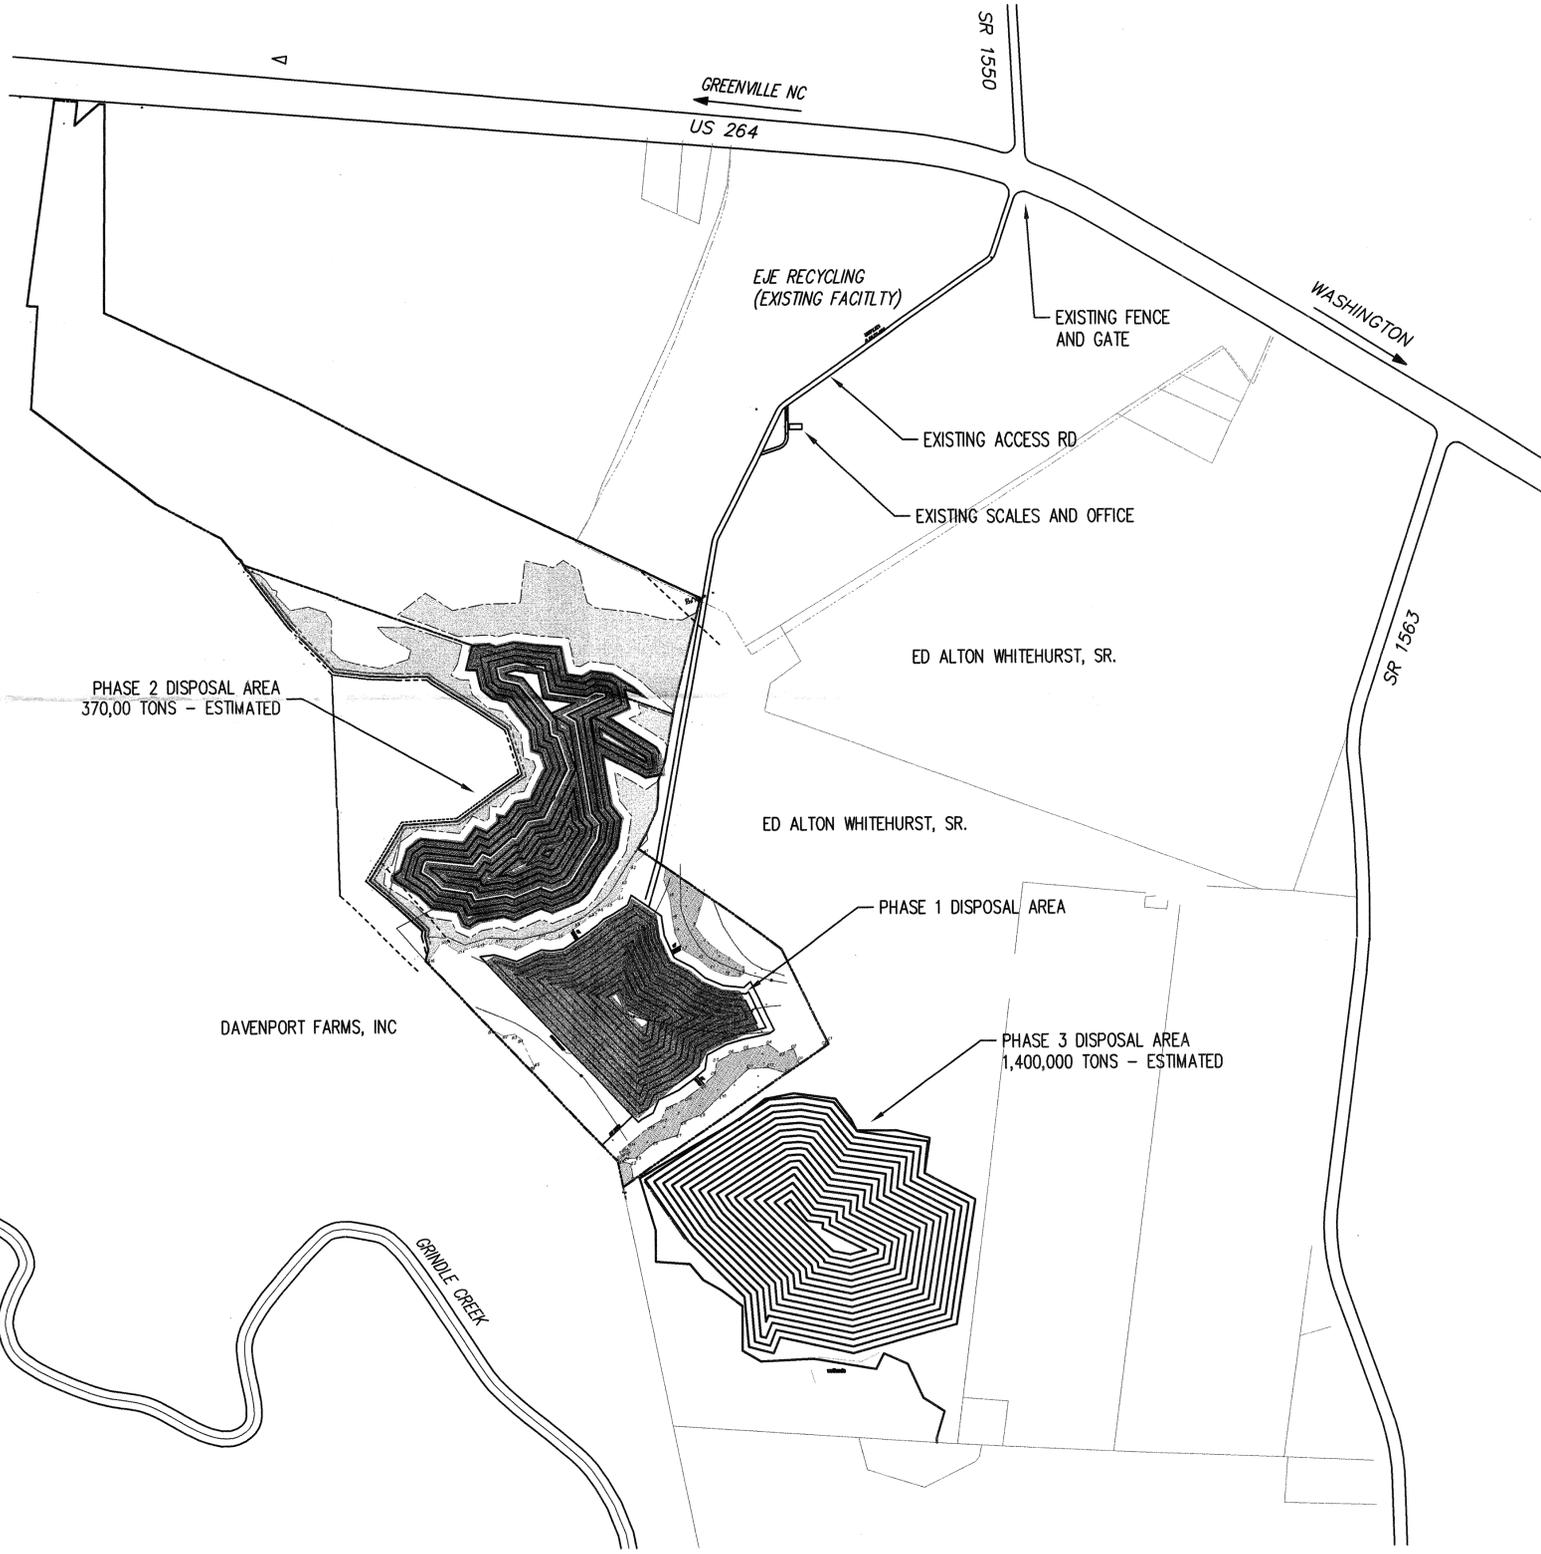

PRELIMINARY
 NOT FOR CONSTRUCTION



GENERAL NOTES:

1. Boundary, topographic and wetland information take from maps prepared by James A. Burgess, PLS, P.O. Box 881, Greenville, NC 27834, 252-758-4900
2. All work shall be in accordance with applicable Federal, State and Local regulations.
3. Contractor shall at all times maintain adequate safety measures, activities, and barricades, for the protection of all persons on or about the site.
 ALL CONSTRUCTION OPERATIONS SHALL BE ACCOMPLISHED IN ACCORDANCE WITH THE APPLICABLE REGULATIONS OF THE OCCUPATIONAL SAFETY AND HEALTH DIVISION OF THE NC DEPARTMENT OF LABOR.
 Contractor shall be responsible for the design of adequate shoring and bracing in all trenches and excavations that are a part of the construction operations of this project. Contractor shall be responsible for installation and maintenance of adequate shoring and bracing, and the protection of all persons and property on or about the site.

