

PREPARED FOR:

TOWN OF KERNERSVILLE
PUBLIC WORKS DEPARTMENT
P.O. Box 728
KERNERSVILLE, NORTH CAROLINA 27285-0728



**TOWN OF KERNERSVILLE LANDFILL
PERMIT NO. 34-04**

LANDFILL GAS MONITORING PLAN

**JUNE 2012
REVISED JULY 2012**

APPROVED
DIVISION OF WASTE MANAGEMENT
SOLID WASTE SECTION
DATE 7/18/2012 BY Brian Weather
Hydrogeologist



PREPARED BY:

JOYCE
ENGINEERING

2211 WEST MEADOWVIEW ROAD, SUITE 101
GREENSBORO, NORTH CAROLINA 27407
NC LICENSE NUMBER C-0782
PHONE: (336) 323-0092
FAX: (336) 323-0093
JOYCE PROJECT No. 00838.1201.12.01

July 11, 2012

Brian Wootton, Hydrogeologist
Solid Waste Section
Division of Waste Management
1646 Mail Service Center
Raleigh, NC 27699-1646

Re: **Town of Kernersville Landfill (#34-04)
Gas Monitoring Plan Revision Request
Forsyth County, NC**

Dear: Mr. Wootton

Responses to the comments received on July 10th, 2012 are bulleted below each corresponding comment in ***bold italic*** text.

1. Within ninety (90) days of approval of the landfill gas monitoring plan by the Solid Waste Section (SWS), the new gas monitoring wells shall be installed at the proposed locations as depicted on the site drawings.

- ***Statement added to Section 1.0***

2. A Professional Engineer (P.E.) or a N.C. Professional Geologist (L.G.) must certify/ supervise the installation of all landfill gas monitoring wells.

- ***Statement added to Section 2.1***

3. Each constructed landfill gas monitoring well must be surveyed for location and elevation by a North Caroling Registered Land Surveyor.

- ***Revised Section 7.0***

4. Within thirty (30) days of completion of the landfill monitoring gas wells, a well construction record and/or boring log and a diagram for each well, including but not limited to total depth, screened interval and distance above seasonal table must be submitted to the SWS. The submittal must also include a scaled topographic map showing the surveyed location and identification of new, existing and abandoned landfill gas monitoring wells.

- ***Statement added to Section 2.1***

Mr. Brian Wootton

July 11, 2012

Page 2 of 2

The revised landfill gas monitoring plan must be signed, sealed, and dated by a N. C. Professional Engineer (P.E.) or a N.C. Professional Geologist (L.G.) and submitted to the SWS section for approval within thirty (30) days of the date of this letter. Once approved by the SWS, construction of gas monitoring wells/reporting criteria and subsequent sampling of gas monitoring wells may commence according to the gas monitoring plan.

- ***The Landfill Gas Monitoring Plan has been revised according to the above comments and has been sealed and signed by an N.C. Professional Engineer.***

Sincerely,
JOYCE ENGINEERING, INC.



Heather Wilburn, E.I.T
Project Consultant

PREPARED FOR:


TOWN OF KERNERSVILLE
PUBLIC WORKS DEPARTMENT
P.O. Box 728
KERNERSVILLE, NORTH CAROLINA 27285-0728



**TOWN OF KERNERSVILLE LANDFILL
PERMIT No. 34-04**

LANDFILL GAS MONITORING PLAN

**JUNE 2012
REVISED JULY 2012**

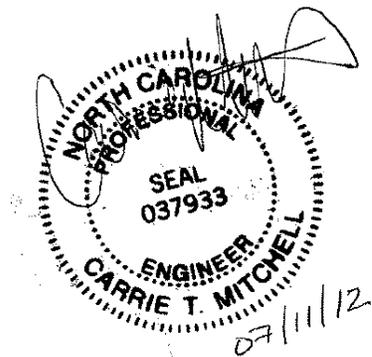

PREPARED BY:

JOYCE
ENGINEERING

2211 WEST MEADOWVIEW ROAD, SUITE 101
GREENSBORO, NORTH CAROLINA 27407
NC LICENSE NUMBER C-0782
PHONE: (336) 323-0092
FAX: (336) 323-0093
JOYCE PROJECT No. 00838.1201.12.01

LANDFILL GAS MONITORING PLAN
Town of Kernersville Landfill
Permit No. 34-04

TABLE OF CONTENTS

1.0 INTRODUCTION.....1

1.1 Background1

1.2 Site Geology and Hydrogeology.....1

1.3 Regulatory Limits2

2.0 LANDFILL GAS MONITORING2

2.1 Landfill Gas Monitoring Network.....2

2.2 Structure and Ambient Sampling3

2.3 Landfill Gas Monitoring Frequency3

3.0 LANDFILL GAS SAMPLING PROCEDURES3

3.1 Detection Equipment3

3.2 Landfill Gas Sampling Procedure4

4.0 RECORD KEEPING AND REPORTING4

4.1 Landfill Gas Monitoring Data Form.....4

4.2 Sampling Reports.....4

4.3 Permanent Record Keeping4

5.0 CONTINGENCY PLAN4

6.0 CERTIFICATION OF PROFESSIONAL GEOLOGIST OR ENGINEER.....5

7.0 CERTIFICATION OF REGISTERED LAND SURVEYOR5

8.0 REFERENCES.....5

Drawings

Drawing No. 1	Potentiometric Surface Contour Map
Drawing No. 2	Proposed Landfill Gas Well Locations

Appendices

Appendix I	Solid Waste Section – Landfill Gas Monitoring Guidance
Appendix II	Landfill Gas Monitoring Data Form
Appendix III	Landfill Gas Monitoring Well Detail
Appendix IV	Certification of Professional Geologist or Engineer

1.0 INTRODUCTION

This Landfill Gas Monitoring Plan (LGMP) will serve as a guidance document for collecting and monitoring of landfill gas at the Town of Kernersville Landfill. Landfill gas will be monitored quarterly to ensure that methane concentrations do not exceed the regulatory limit at the facility boundary or in facility structures. The LGMP was prepared in accordance with the North Carolina Department of Environment and Natural Resources (NC DENR) Division of Waste Management Solid Waste Section Landfill Gas Monitoring Guidance document, to assure performance standards are met and to protect public health and the environment. Within ninety (90) days of approval of the landfill gas monitoring plan by the Solid Waste Section (SWS), the new gas monitoring wells will be installed at the proposed locations as depicted on the site drawings.

1.1 Background

The Town of Kernersville Landfill is a closed, unlined municipal solid waste (MSW) landfill located on approximately 58.2 acres in Forsyth and Guilford Counties, NC, approximately 10 miles north of the City of Kernersville. The waste disposal area comprises approximately 13.8 acres. The facility was issued a Permit to Operate on May 15, 1985 and a letter of closure was issued on December 10, 1991.

The area surrounding the landfill is zoned residential/agricultural and contains open fields and woodlands. The landfill is separated to the North from the Waste Management Piedmont Landfill and Recycling Center Facility by Freeman Road. The landfill is bounded to the south by an unnamed tributary of Belews Creek.

1.2 Site Geology and Hydrogeology

The Town of Kernersville Landfill is located in the Piedmont physiographic province of North Carolina and is underlain by intrusive granitic rocks of Pennsylvanian to Permian age which are part of the Charlotte Belt Geologic Unit. The uppermost aquifer is unconfined and includes both saprolite and uppermost fractured bedrock, which are strongly connected. The groundwater level measurements taken on November 1, 2011 were used to construct the groundwater surface contours shown in the Potentiometric Surface Contour Map (Drawing No. 1). Groundwater flow at the site is generally to the southwest.

Using the hydraulic gradients along the flow paths shown on Drawing No. 1, the linear flow velocity (V) was estimated using the modified Darcy equation: $V=iK/n$. The hydraulic gradient (i) is 0.03 ft/ft. An effective porosity value (n) of 41 percent and hydraulic conductivity (K) were taken from the *Water Quality Monitoring Plan* for the Waste Management Piedmont Landfill & Recycling Center due to its proximity to the Town of Kernersville Landfill. The calculated groundwater flow rate averages approximately 0.03 ft/day.

1.3 Regulatory Limits

Closed, unlined MSW landfill requirements are governed by the 15A NCAC 13B 500 rules and regulations for sanitary landfills. Current regulations state that concentration of methane gas generated by the facility should not exceed 25 percent of the lower explosive limit (LEL) for methane in facility structures or that the concentration of methane gas does not exceed the LEL for methane at the facility property boundary. The LEL for methane equals 5% by volume at standard temperature and pressure. This LGMP prescribes a routine methane monitoring program to ensure standards are met and actions to be taken if methane concentrations exceed specified limits.

2.0 LANDFILL GAS MONITORING

Gas monitoring at the Town of Kernersville Landfill will be performed throughout the post-closure care period. At a minimum, quarterly monitoring will be conducted at all subsurface gas detection wells. Two of the quarterly monitoring events could occur in conjunction with groundwater quality monitoring events for scheduling purposes.

2.1 Landfill Gas Monitoring Network

The locations of the proposed network of landfill gas monitoring wells are shown on Drawing No. 2. The proposed network will consist of 5 wells (GW-1, GW-2, GW-3, GW-4, and GW-5) to be installed to depths above groundwater. The landfill gas monitoring wells are currently proposed to be located north, east, and west of the landfill. GW-1 is proposed to be northeast of MW-1; near the property line and the Guilford\Forsyth County border. GW-2 and GW-3 are proposed to the west of GW-1 equidistantly to the northwest property corner. GW-4 is proposed to be located to the east of the closed landfill; downgradient of GW-1. The proposed location of GW-5 is on the western property line, downgradient of GW-3. Note that the Town of Kernersville Landfill is bordered by an unnamed tributary of Belews Creek to the south. The tributary acts as a hydraulic barrier to the movement of subsurface landfill gas. Therefore, no landfill gas monitoring wells have been proposed for the southern portions of the property.

The future landfill gas wells will be constructed and installed to the specifications listed in 15A NCAC Subchapter 2C and the Solid Waste Section's Landfill Gas Monitoring Guidance Document. A Professional Engineer (P.E.) or a N.C. Professional Geologist (L.G.) must certify/supervise the installation of all landfill gas monitoring wells. A detailed example of a typically constructed LFG well is included in Appendix III.

Proposed Monitoring Well Summary

Well ID	Monitoring Status	Total Depth (ft)	Screen Interval (ft)	Depth to GW (ft)	Lithology
GW-1	Proposed	25	5 to 25	25	Soil/Saprolite
GW-2	Proposed	30	5 to 30	30	Soil/Saprolite
GW-3	Proposed	15	5 to 15	15	Soil/Saprolite
GW-4	Proposed	10	3 to 10	10	Soil/Saprolite
GW-5	Proposed	5	3 to 5	5	Soil/Saprolite

Within thirty (30) days of completion of the landfill monitoring gas wells, a well construction record and/or boring log and a diagram for each well, including but not limited to total depth, screened interval and distance above seasonal table will be submitted to the SWS. The submittal will also include a scaled topographic map showing the surveyed location and identification of new, existing and abandoned landfill gas monitoring wells.

2.2 Structure and Ambient Sampling

There are no structures being monitored at this facility.

2.3 Landfill Gas Monitoring Frequency

The landfill gas wells included in this LGMP will be monitored at least quarterly in accordance to current regulations.

3.0 LANDFILL GAS SAMPLING PROCEDURES

Landfill gas samples will be collected in accordance with Solid Waste Section's (SWS) Landfill Gas Monitoring Guidance document. Details of detection equipment and sampling procedures are outlined below.

3.1 Detection Equipment

A portable combustible gas monitor, measuring the concentration of combustible gases in units of percent of LEL, shall be used to conduct gas monitoring. The LEL (or lower explosive limit) means the lowest percent by volume of a mixture of combustible gas in air that will propagate a flame at 25 degrees Celsius and atmospheric pressure.

The gas monitor shall be calibrated to methane using the manufacturer's calibration kit and procedure before the monitoring activities begin. The calibration gas to be used is depends on the expected levels of methane in landfill gas monitoring wells. If low level methane is expected 15% CO₂/15% CH₄ calibration gas should be used; while if high level methane is expected, 35% CO₂/ 50% CH₄ calibration gas should be used. Verification that the equipment was calibrated in accordance with the manufacture's specifications is required. Calibration information must be recorded on the Landfill Gas Monitoring Data Form.

3.2 Landfill Gas Sampling Procedure

The portable combustible gas monitor will be turned on and allowed to warm up prior to gas sampling. The static pressure should show a reading of zero before taking the initial sample. The sample tube shall be purged for at least one minute prior to connecting the sample tube to the detection well, and then the initial concentration will be recorded. Gas monitoring will continue until the reading has stabilized. A stable reading is considered to be +/- 0.5% by volume on the instrument's scale. Once the reading has stabilized for 5 seconds, the reading will be recorded and the tubing will be disconnected from the valve. These steps will be repeated for each landfill gas monitoring well.

4.0 RECORD KEEPING AND REPORTING

The landfill gas data will be recorded in accordance to the SWS's Landfill Gas Monitoring Guidance document included as Appendix I. The records will be maintained in the landfill operating record.

4.1 Landfill Gas Monitoring Data Form

An example landfill gas monitoring data form is included as Appendix II.

4.2 Sampling Reports

The landfill gas monitoring report will be prepared in accordance with the NC DENR Division of Waste Management Solid Waste Section Landfill Gas Monitoring Guidance document. The report will describe the method of sampling, the date, time, location, sampling personnel, atmospheric temperature, reported barometric pressure, equipment calibration information, exceptions noted during sampling, and general weather conditions at the time of sampling, in addition to the concentration of combustible gases.

4.3 Permanent Record Keeping

A copy of the landfill gas monitoring results and any remediation plans will be maintained in the landfill operating record. The reports will be maintained at an alternative location near the facility approved by the Division of Waste Management (Division).

5.0 CONTINGENCY PLAN

If methane gas levels that exceed the regulatory limits are detected, the results shall be reported to the Town of Kernersville immediately. The Town of Kernersville will notify the SWS in writing and will take immediate steps to ensure safety and protection of human health.

If methane levels exceed the LEL in existing gas wells, the need for additional gas wells will be evaluated, as well as the need for monitoring within any nearby structures in the direction of the gas migration. If the exceedence is in a gas well not located at or near a property boundary, additional investigation including use of bar-hole probes or temporary gas wells may be

implemented to determine whether or not the exceedence extends to the property boundary. If necessary, additional permanent gas wells may be installed between the exceeding well(s) and the property boundary to demonstrate that the site is in compliance.

Within seven days of detection, the monitoring results will be placed in the operating record and the Town of Kernersville will indicate actions taken and actions proposed to resolve the problem. Within 60 days of detection, the Town of Kernersville will develop and implement a landfill gas remediation plan for the combustible gas releases and notify the Division that the plan has been implemented. The plan will describe the nature and extent of the problem and the proposed remedy.

6.0 CERTIFICATION OF PROFESSIONAL GEOLOGIST OR ENGINEER

The landfill gas monitoring plan for this facility must be prepared by a qualified geologist or engineer who is licensed to practice in the State of North Carolina. The Certification of Professional Geologist or Engineer form is included as Appendix IV.

7.0 CERTIFICATION OF REGISTERED LAND SURVEYOR

Each constructed landfill gas monitoring well must be surveyed for location and elevation by a North Carolina Registered Land Surveyor.

8.0 REFERENCES

Brown, Philip M., Chief Geologist, 1985, Geologic Map of North Carolina, The North Carolina Geologic Survey, scale 1:500,000.

Fetter, C.W., 2001, *Applied Hydrogeology*, Fourth Edition: Prentice-Hall, Inc..

Johnson, A.I., 1967, *Specific Yield - Compilation of Specific Yields For Various Materials*: U.S. Geological Survey Water Supply Paper 1662-D.

Joyce Engineering, Inc., March 2012. *Second Semiannual Groundwater Monitoring Report of 2012*, Town of Kernersville Landfill, Kernersville, North Carolina.

North Carolina Department of Environment and Natural Resources, 1990-2011, *Solid Waste Management Regulations*.

North Carolina Department of Environment and Natural Resources, November 2010, *Landfill Gas Monitoring Guidance*.

USEPA, 1986, *RCRA Ground Water Monitoring Technical Enforcement Guidance Document (TEGD)*.

USEPA, 1992, *Statistical Analysis of Groundwater Monitoring Data at RCRA Facilities, Addendum to Interim Final Guidance*, Chapter 2, July.

Drawings

PIEDMONT LANDFILL
AND RECYCLING CENTER



LEGEND

- 800 ——— EXISTING 1' TOPOGRAPHIC CONTOUR
- EXISTING 2' TOPOGRAPHIC CONTOUR
- PROPERTY LINE
- EXISTING ROAD
- APPROXIMATE LIMITS OF WASTE
- CENTERLINE OF STREAM
- GROUNDWATER CONTOUR AND ELEVATION
- 770 ——— APPROXIMATE SURFACE WATER SAMPLING POINT LOCATION AND IDENTIFICATION
- MM-1 MONITORING WELL IDENTIFICATION AND WATER LEVEL READING
- MM-1 771.92 GROUNDWATER FLOW DIRECTION WITH GRADIENT CALCULATION SEGMENT
- ④ SEQUENCE USED FOR GRADIENT CALCULATIONS

NOTES:

1. GIS SURVEY DATA FOR GUILFORD COUNTY DATED SEPTEMBER 2009, AND MARCH 2010.
2. GIS SURVEY DATA FOR FORSYTH COUNTY DATED OCTOBER 2010.
3. STATIC WATER LINES MEASURED ON NOVEMBER 1, 2011
4. GROUNDWATER CONTOURS BASED ON LINEAR INTERPOLATION BETWEEN AND EXTRAPOLATION FROM KNOWN DATA. TOPOGRAPHIC CONTOURS AND KNOWN FIELD CONDITIONS, THEREFORE, GROUNDWATER CONTOURS MAY NOT REFLECT ACTUAL GROUNDWATER CONDITIONS.
5. LIMITS OF WASTE ARE APPROXIMATE.

TOWN OF KERNERSVILLE LANDFILL
FORSYTH COUNTY, NORTH CAROLINA

POTENTIOMETRIC SURFACE CONTOUR MAP
NOVEMBER 1, 2011



2211 W. MEADOWVIEW ROAD
GREENSBORO, NC 27407
PHONE: (336) 323-0092
NC CORP LIC: C-0782

DESIGNED ACE
DRAWN HRW
CHECKED JJK
APPROVED GVB
DATE 12/8/11


© 2011 Joyce Engineering
All rights reserved.

DATE	REVISIONS AND RECORD OF ISSUE	NO	BY	CK	APP

PROJECT NO.
838.1201.12.01

SCALE
AS SHOWN

DRAWING NO.
1

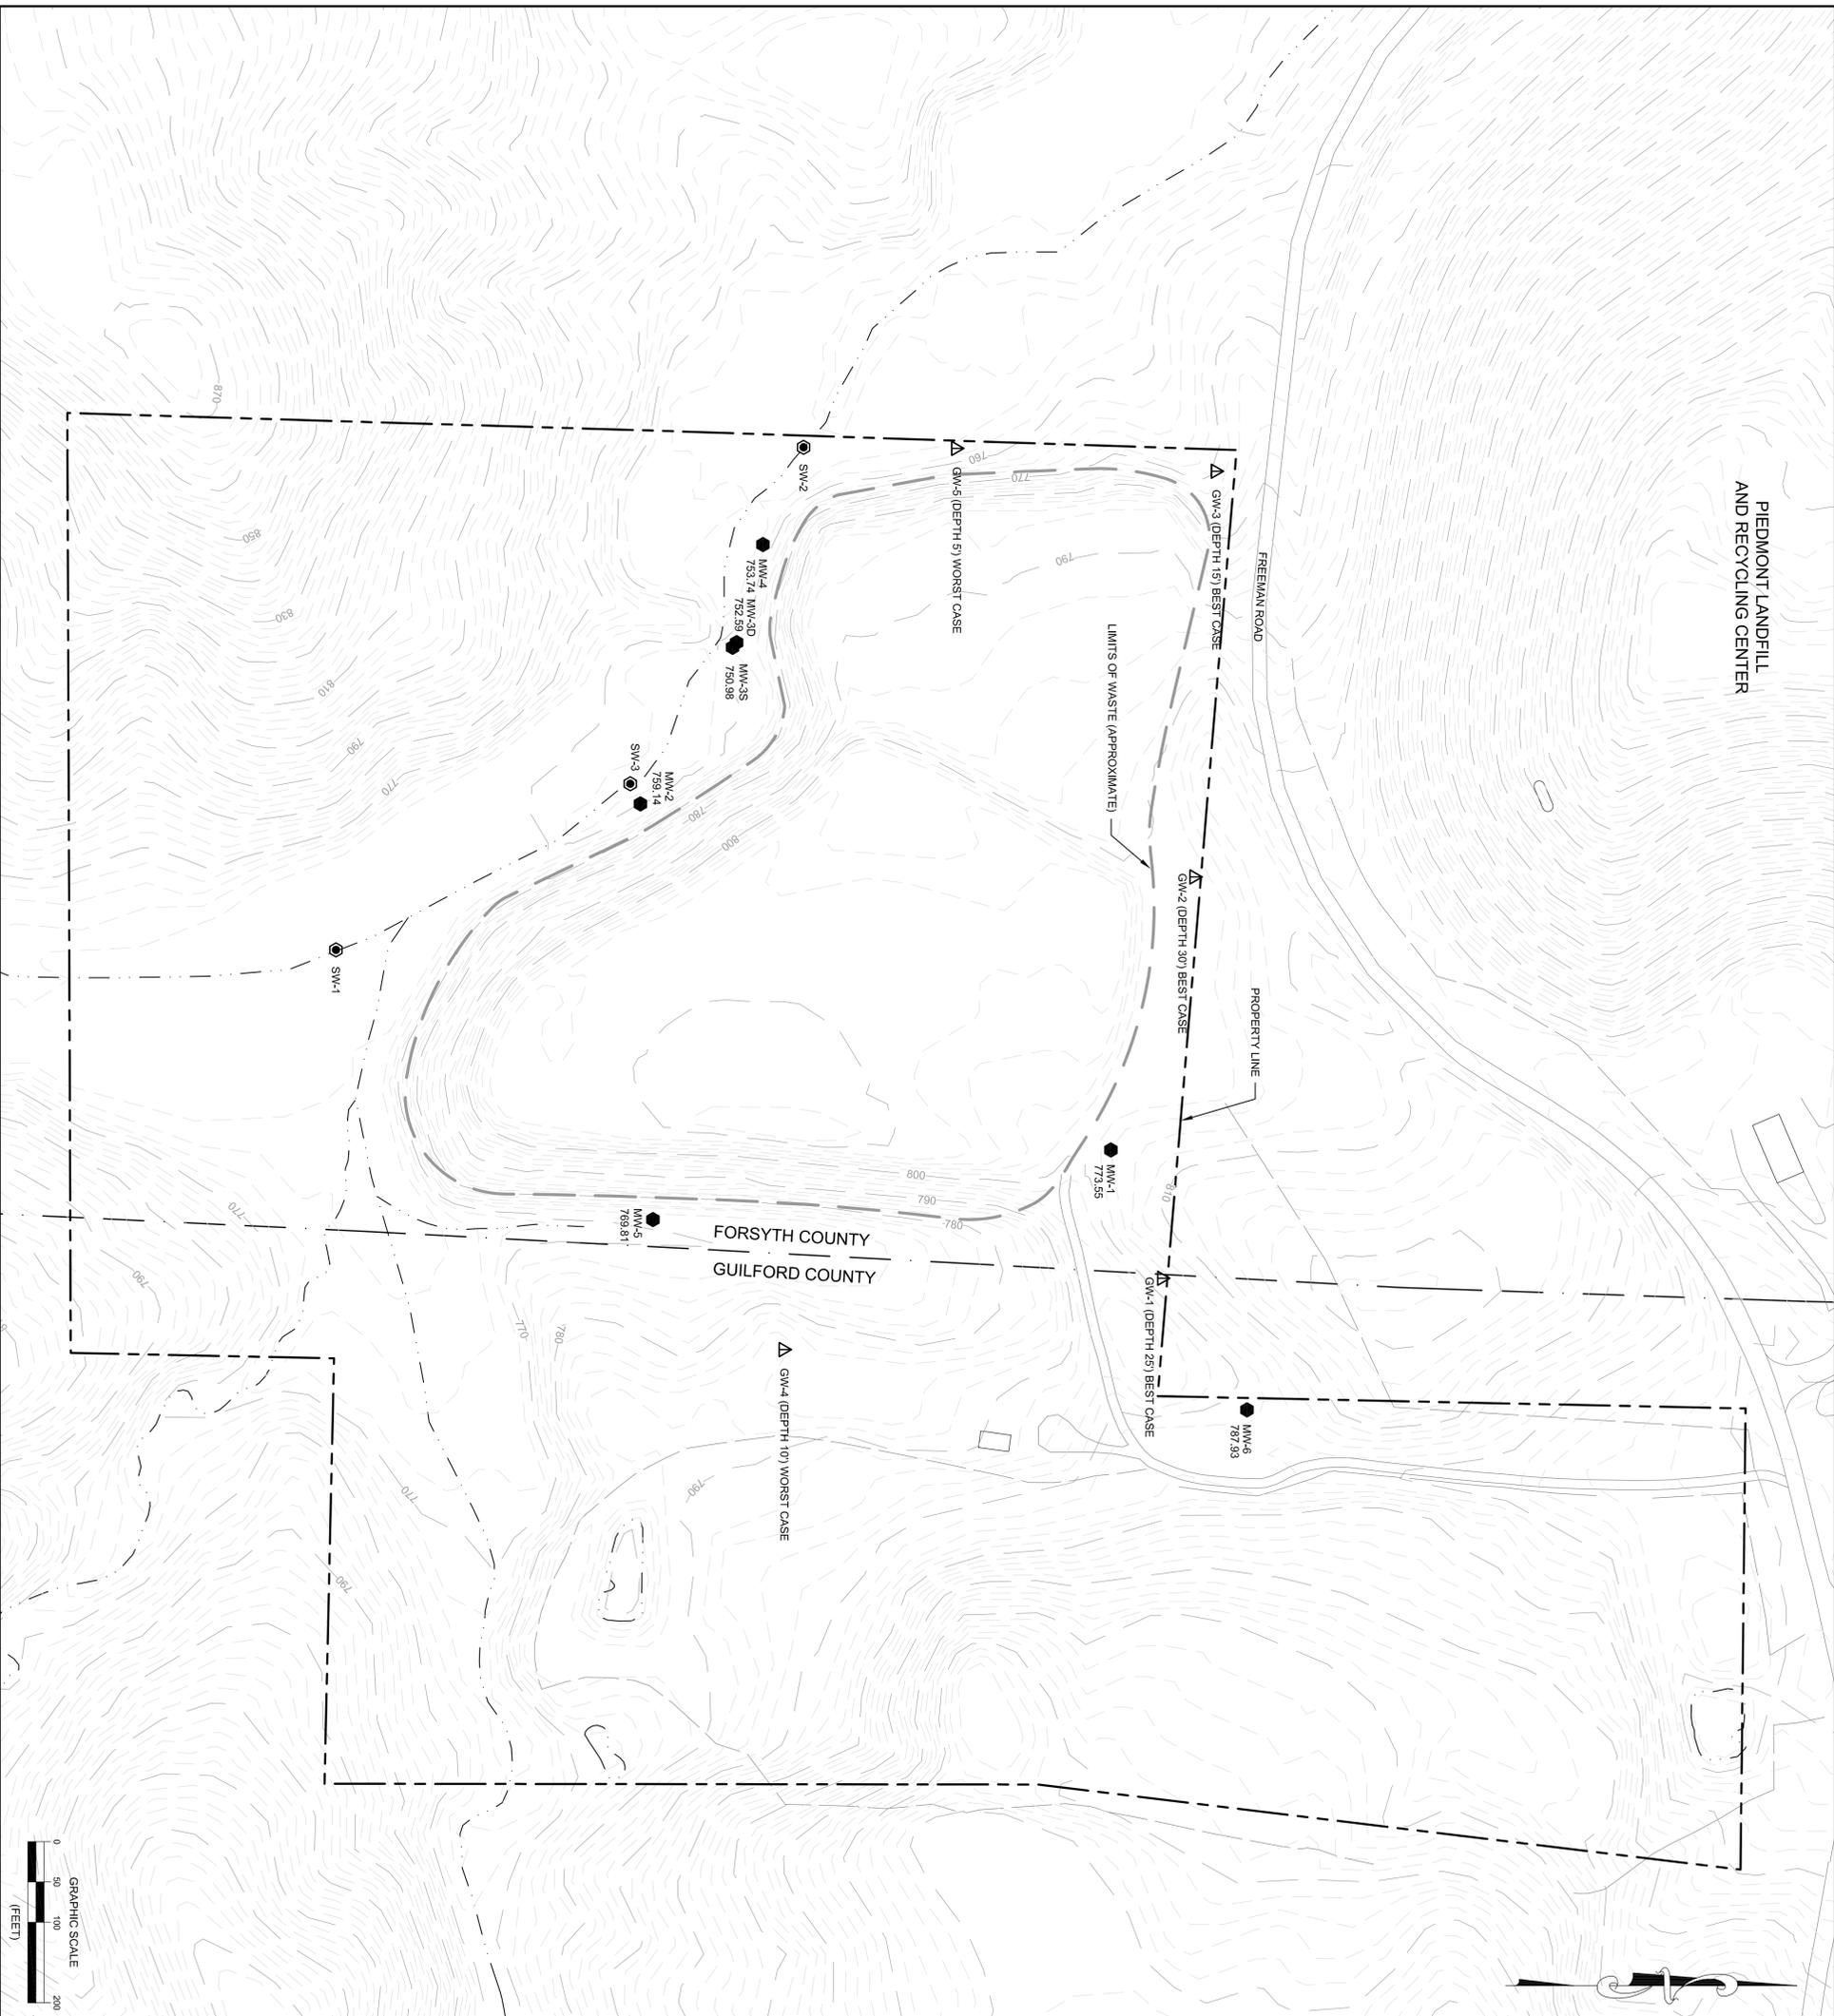

PIEDMONT LANDFILL
AND RECYCLING CENTER

FREEMAN ROAD

PROPERTY LINE

FORSYTH COUNTY
GUILFORD COUNTY



LEGEND

- 1130 ——— EXISTING 1" TOPOGRAPHIC CONTOUR
- EXISTING 2" TOPOGRAPHIC CONTOUR
- PROPERTY LINE
- EXISTING ROAD
- APPROXIMATE LIMITS OF WASTE
- CENTERLINE OF STREAM
- SW-1 APPROXIMATE SURFACE WATER SAMPLING POINT LOCATION AND IDENTIFICATION
- MW-1 MONITORING WELL IDENTIFICATION AND IDENTIFICATION
- ▲ GW-6 PROPOSED LANDFILL GAS WELL

- NOTES:
1. SURVEY DATA FOR GUILFORD COUNTY DATED SEPTEMBER 2009 AND MARCH 2010.
 2. SURVEY DATA FOR FORSYTH COUNTY DATED OCTOBER 2010.
 3. ALL SURVEY DATA OBTAINED FROM COUNTY GIS FILES.
 4. LIMITS OF WASTE ARE APPROXIMATE.

<p>PROJECT NO. 838.1201.12</p> <p>SCALE AS SHOWN</p> <p>DRAWING NO. 2</p>	<p>TOWN OF KERNERSVILLE LANDFILL FORSYTH COUNTY, NORTH CAROLINA</p> <p>PROPOSED LANDFILL GAS WELL LOCATIONS</p>	<p>JOYCE ENGINEERING</p> <p>2211 W. MEADOWVIEW ROAD GREENSBORO, NC 27407 PHONE: (336) 323-0092 NC CORP LIC: C-0782</p>	<p>DESIGNED RWH/JJK DRAWN CADD/RWH CHECKED JJK APPROVED GVB DATE 02/01/11</p>	<p>© 2011 Joyce Engineering, Inc. All rights reserved.</p>
		<p>DATE REVISIONS AND RECORD OF ISSUE</p>		<p>NO BY CK APP</p>

Appendix I

Solid Waste Section – Landfill Gas Monitoring Guidance

NORTH CAROLINA DEPARTMENT OF
ENVIRONMENT AND NATURAL RESOURCES

DIVISION OF WASTE MANAGEMENT

SOLID WASTE SECTION

LANDFILL GAS MONITORING GUIDANCE

NOVEMBER 2010

TABLE OF CONTENTS

Section 1 – Introduction	Page 2
Section 2 – Factors Influencing Landfill Gas Generation and Migration	Page 3
Section 3 - Current Solid Waste Section Rules Pertaining to Landfill Gas Monitoring	Page 5
Section 4 – Landfill Gas Incidents and Explosions	Page 9
Section 5 – Landfill Gas Monitoring Wells.....	Page 11
Section 6 – Landfill Gas Monitoring Instrumentation	Page 14
Section 7 – References	Page 17
Section 8 – Suggested Outline for a Landfill Gas Monitoring Plan	Page 18
Section 9 – Checklist of Items to be Included in a Landfill Gas Monitoring Plan	Page 19

SECTION 1 - Introduction

North Carolina Solid Waste Management Rules 15A NCAC 13B require quarterly monitoring of methane gas (at MSW landfills) and quarterly monitoring of methane and other explosive landfill gases (LFG) (at C&D and other landfills) to ensure that landfill gas does not exceed the lower explosive limit (LEL) at the facility property boundary or 25 percent of the lower explosive limit in facility structures. If the concentration exceeds the specified limits, steps must be taken to ensure the protection of public health and a remediation plan must be implemented immediately. A landfill gas monitoring plan is necessary to ensure that these performance standards are met and this guidance document was developed to assist in establishing a standardized procedure for the monitoring of landfill gas.

Background

Organic matter in landfills begins to decompose almost immediately after being placed in a disposal site. Putrescible wastes such as food products and sewage sludges begin to break down by biological processes very rapidly whereas paper, cardboard or cellulose based materials are slower to decompose. However, when conditions become favorable, most organic matter will decompose. The decomposition process typically goes through several stages that depend on conditions such as pH, temperature, and moisture content. The final stage results in the production of methane and although the rate of production may vary, most landfills produce methane.

Landfill Gas Generation

Landfill gas is a natural by-product of the anaerobic decomposition of organic waste in a landfill. The composition, quantity and rate of landfill gas generation are dependent on the types of waste that are decomposing and the level of microbial activity within the wastes. The decomposition of biodegradable waste begins with aerobic decomposition which lasts until the oxygen in the landfill is depleted. The anaerobic phase then begins, resulting in landfill gas production.

There are four stages of landfill gas composition: the first stage is characterized by elevated nitrogen levels and occurs when the landfill is new. The second stage is characterized by elevated carbon dioxide levels and occurs for a relatively short period of time after the initial stage is complete. The third and fourth stages are characterized by elevated methane concentrations and represent the active life of a landfill and the post-closure time frame.

Landfill gas is generally composed of 50-55% methane (CH₄); 45-50% carbon dioxide (CO₂); less than 5% nitrogen (N₂); and less than 1% non-methane organic compounds. These individual gases generally remain co-mingled and do not naturally separate. The Solid Waste Section (SWS) Rules typically focus on methane (CH₄) and its explosive properties due to public safety issues. Hydrogen sulfide (H₂S) is also of particular concern in landfills and is typically recognized by its rotten egg odor. H₂S is immediately dangerous to life and health at concentrations of 100 parts per million (ppm).

Landfill Gas Migration

The production of landfill gas creates a positive pressure within the landfill that forces the gas to migrate. Landfill gas migrates from place to place by diffusion and pressure gradient and will follow the path of least resistance. Subsurface gas typically migrates above the groundwater table and is restricted laterally by streams. Porous soils lying above the bedrock can serve as pathways to transmit large volumes of gas. Underground off-site migration is common and can be facilitated by the presence of pipelines, buried utility corridors or trenches located within or adjacent to the landfill boundaries. Movement depends on soil type and moisture, and migration distances of 1,500 feet have been observed. Barometric pressure also influences movement. Falling barometric pressure allows methane to migrate out of the landfill and into surrounding areas.

SECTION 2 - Factors Influencing Landfill Gas Generation and Migration

Factors that affect landfill gas generation and migration through the subsurface include the following:

Waste Composition

The production of landfill gas is directly related to the amount of organic matter present in waste. The bacteria that break down the waste require small amounts of specific minerals such as calcium, potassium, magnesium and other micronutrients. Bacteria are able to thrive and produce landfill gas if the minerals/micronutrients are present. If the minerals/micronutrients are not present or if substances that inhibit bacterial growth exist, landfill gas production will occur at a reduced rate. Some forms of organic matter such as cellulose break down quickly whereas matter such as lignin breaks down more slowly. The rate at which landfill gas is produced depends on the proportions of each type of organic matter present in the waste.

Moisture Content

Landfills with higher moisture content generate higher concentrations of landfill gas in earlier stages of development (such as during leachate recirculation). Moisture accelerates the methanogenic process.

Temperature

Landfill bacteria are temperature dependant. They are able to survive and function below the freezing point, but they also function well at temperatures up to 65°C. Anaerobic bacteria produce small amounts of heat and may not be able to maintain the temperature of a shallow landfill when external temperatures decrease, so LFG generation may exhibit seasonal variations. Saturated landfills may not achieve ideal temperatures because the bacteria do not generate sufficient heat to raise the temperature of the excess water. Higher temperatures promote volatilization and chemical reactions with the waste so the trace gas component of landfill gas tends to increase with higher landfill temperatures.

Age of Landfill

Typically, landfills have an increasing generation of landfill gas for a number of years until closure at which time landfill gas generation reaches a peak and begins to subside. An evaluation of the age of the landfill and use of a landfill gas generation curve can be helpful in determining the likelihood of significant landfill gas concentrations from the landfill.

Landfill Cap

The type or presence of landfill cover can influence landfill gas generation and migration. Although a low permeability cap will reduce moisture and landfill gas generation over the longer term, initially, the installation of a landfill cap could drive landfill gas migration further from the landfill in the subsurface without proper ventilation (either passive or active). This is especially true in the case of unlined (unvented) landfills.

Water Table

Landfill gas movement in unlined landfills may be influenced by groundwater table variations. A rising water table could cause displacement and force upward movement of landfill gas.

Man-made and Natural Conduits

Structures such as drains, trenches, and buried utility corridors can act as conduits for landfill gas migration. Geologic features including fractured bedrock, porous soil, and permeable strata also provide conduits for landfill gas migration

Landfill Liner Conditions

The presence of a Subtitle-D (or equivalent) landfill liner has the capability to limit the lateral migration of landfill gas in the subsurface. Unlined landfills have no barrier to prevent lateral landfill gas migration in the subsurface.

Weather Conditions

Barometric pressure and precipitation have significant effects on landfill gas migration. Increased barometric pressure yields decreased landfill gas venting from the subsurface, until the pressure within the subsurface is greater than the atmospheric (barometric) pressure. Conversely, as the barometric pressure decreases, the landfill will vent the stored gas until pressure equilibrium is reached. Capping of a landfill can influence the effect of barometric pressure on landfill gas migration. Generally, a more permeable landfill cap will allow greater influence by barometric pressure than a less permeable landfill cap.

SECTION 3 – Current Solid Waste Section Rules Pertaining to Landfill Gas Monitoring

Web link to the 15A NCAC 13B rules - <http://portal.ncdenr.org/web/wm/sw/rules>

15A NCAC 13B

.0101- DEFINITIONS

.0101 (14) "Explosive gas" means Methane (CH₄)

.0101(25) "Lower explosive limit" (LEL) means the lowest percent by volume of a mixture of explosive gases which will propagate a flame in air at 25 degrees Celsius and atmospheric pressure.

.0503 - SITING AND DESIGN REQUIREMENTS FOR DISPOSAL FACILITIES

.0503(2) A site shall meet the following design requirements:

- (a) The concentration of explosive gases generated by the site shall not exceed:
 - (i) twenty-five percent of the limit for the gases in site structures (excluding gas control or recovery system components); and
 - (ii) the lower explosive limit for the gases at the property boundary;

.0543 - CLOSURE AND POST-CLOSURE REQUIREMENTS FOR C&DLF FACILITIES

.0543(e) Post-closure criteria.

- (1) Following closure of each C&DLF unit, the owner and operator must conduct post-closure care. Postclosure care must be conducted for 30 years, except as provided under Subparagraph (2) of this Paragraph, and consist of at least the following:
 - (C) maintaining and operating the gas monitoring system in accordance with the requirements of Rule .0544 of this Section; and
- (2) The length of the post-closure care period may be:
 - (A) decreased by the Division if the owner or operator demonstrates that the reduced period is sufficient to protect human health and the environment and this demonstration is approved by the Division; or
 - (B) increased by the Division if the Division determines that the lengthened period is necessary to protect human health and the environment.

.0544 - MONITORING PLANS AND REQUIREMENTS FOR C&DLF FACILITIES

.0544(d) Gas Control Plan

- (1) Owners and operators of all C&DLF units must ensure that:
 - (A) the concentration of methane gas or other explosive gases generated by the facility does not exceed 25 percent of the lower explosive limit in on-site facility structures (excluding gas control or recovery system components);
 - (B) the concentration of methane gas or other explosive gases does not exceed the lower explosive limit for methane or other explosive gases at the facility property boundary; and
 - (C) the facility does not release methane gas or other explosive gases in any concentration that can be detected in offsite structures.
- (2) Owners and operators of all C&DLF units must implement a routine methane monitoring program to ensure that the standards of this Paragraph are met.
 - (A) The type of monitoring must be determined based on soil conditions, the Hydrogeologic conditions under and surrounding the facility, hydraulic conditions on and surrounding the facility, the location of facility structures and property boundaries, and the location of all offsite structures adjacent to property boundaries.

- (B) The frequency of monitoring shall be quarterly or as approved by the Division.
- (3) If methane or explosive gas levels exceeding the limits specified in Subparagraph (d)(1) of this Rule are detected, the owner and operator must:
- (A) immediately take all steps necessary to ensure protection of human health and notify the Division;
 - (B) within seven days of detection, place in the operating record the methane or explosive gas levels detected and a description of the steps taken to protect human health; and
 - (C) within 60 days of detection, implement a remediation plan for the methane or explosive gas releases, place a copy of the plan in the operating record, and notify the Division that the plan has been implemented. The plan must describe the nature and extent of the problem and the proposed remedy.
- (4) Based on the need for an extension demonstrated by the operator, the Division may establish alternative schedules for demonstrating compliance with Parts (3)(B) and (3)(C) of this Paragraph.
- (5) For purposes of this Item, "lower explosive limit" means the lowest percent by volume of a mixture of explosive gases in air that will propagate a flame at 25 C and atmospheric pressure.

.0566 - OPERATIONAL REQUIREMENTS FOR LAND CLEARING/INERT DEBRIS (LCID) LANDFILLS

- .0566(13) The concentration of explosive gases generated by the facility shall not exceed:
- (a) Twenty-five percent of the lower explosive limit for the gases in facility structures.
 - (b) The lower explosive limit for the gases at the property boundary.

.1626 – OPERATIONAL REQUIREMENTS FOR MSWLF FACILITIES

.1626(4) Explosive gases control.

- (a) Owners or operators of all MSWLF units must ensure that:
 - (i) The concentration of methane gas generated by the facility does not exceed 25 percent of the lower explosive limit for methane in facility structures (excluding gas control or recovery system components); and
 - (ii) The concentration of methane gas does not exceed the lower explosive limit for methane at the facility property boundary.
- (b) Owners or operators of all MSWLF units must implement a routine methane monitoring program to ensure that the standards of (4)(a) are met. A permanent monitoring system shall be constructed on or before October 9, 1994. A temporary monitoring system shall be used prior to construction of the permanent system.
 - (i) The type and frequency of monitoring must be determined based on the following factors:
 - (A) Soil conditions;
 - (B) The hydrogeologic conditions surrounding the facility;
 - (C) The hydraulic conditions surrounding the facility; and
 - (D) The location of facility structures and property boundaries.
 - (ii) The minimum frequency of monitoring shall be quarterly.
- (c) If methane gas levels exceeding the limits specified in (4)(a) are detected, the owner or operator must:
 - (i) Immediately take all necessary steps to ensure protection of human health and notify the Division;
 - (ii) Within seven days of detection, place in the operating record the methane gas levels detected and a description of the steps taken to protect human health; and
 - (iii) Within 60 days of detection, implement a remediation plan for the methane gas releases, place a copy of the plan in the operating record, and notify the Division that the

plan has been implemented. The plan shall describe the nature and extent of the problem and the proposed remedy.

(iv) Based on the need for an extension demonstrated by the operator, the Division may establish alternative schedules for demonstrating compliance with (4)(c)(ii) and (iii) of this Rule.

(d) For purposes of this Item, "lower explosive limit" means the lowest percent by volume of a mixture of explosive gases in air that will propagate a flame at 25°C and atmospheric pressure.

.1626(10) Recordkeeping requirements.

(a) The owner or operator of a MSWLF unit must record and retain at the facility, or an alternative location near the facility approved by the Division, in an operating record the following information as it becomes available:

(iii) Gas monitoring results and any remediation plans required by Item (4) of this Rule;

.1627 – CLOSURE AND POST CLOSURE REQUIREMENTS FOR MSWLF ACTIVITIES

.1627(d) Post-Closure Criteria

(1) Following closure of each MSWLF unit, the owner or operator shall conduct post-closure care. Post-closure care shall be conducted for 30 years, except as provided under Subparagraph (2) of this Paragraph, and consist of at least the following:

(D)-Maintaining and operating the gas monitoring system in accordance with the requirements of Rule .1626 of this Section.

(2) The length of the post-closure care period may be:

(A) Decreased by the Division if the owner or operator demonstrates that the reduced period is sufficient to protect human health and the environment and this demonstration is approved by the Division; or

(B) Increased by the Division if the Division determines that the lengthened period is necessary to protect human health and the environment.

(3) Following completion of the post-closure care period for each MSWLF unit, the owner or operator shall notify the Division that a certification, signed by a registered professional engineer, verifying that post-closure care has been completed in accordance with the post-closure plan, has been placed in the operating record.

NOTES:

Based on the referenced rules above, the following words / phrases are presently in the Solid Waste Section rules pertaining to methane and explosive landfill gas.

Rule .0101(14) states: "*Explosive gas means Methane (CH)*".

Rule .0503 (2)(a) refers to "*explosive gases*".

Rule .0544(d) refers to "*Gas Control Plan*"

Rule .0544(d)(1) refers to "*methane or other explosive gases*".

Rule .0544(d)(2) refers to "*methane monitoring program*"

Rule .0544(d)(3) refers to "*methane or explosive gas levels*"

Rule .0566 (13) refers to "*explosive gases*".

Rule .1626 (4) refers to "*explosive gases control*"

Rule .1626(4)(a-b) refers to "*methane monitoring*" and "*methane monitoring program*".

Monitoring Goals

Landfill design and landfill gas monitoring regulations in North Carolina require that there not be an exceedance of 100% of the Lower Explosion Limit (LEL) (equivalent to 5% methane) at the property boundary, or 25% LEL in on-site structures. These regulations were developed over time to protect the health and safety of the citizens of North Carolina and the U.S. from the asphyxiation and explosive hazards of landfill gas.

NC Rule History

A review of NC landfill guidance documents and regulations from 1972 to the present indicates that from 1972 through 1982, there was no mention of design requirements regarding the control of landfill gas, nor were there any landfill monitoring requirements for landfill gas. In 1982, the regulations were changed to require that sanitary landfill design prevent landfill gas concentrations of 100% LEL at the property boundary line and 25% inside on-site structures. Although a design requirement was added, no design requirement was established to determine if the design requirement was being met. In 1993 with the establishment of .1600 rules, requirements for designs to limit landfill gas levels to below 100% at the property boundary line and 25% in on-site structures and monitoring of landfill gas concentrations around the perimeter of the landfill and inside on-site structures were adopted.

SECTION 4 – Landfill Gas Incidents and Explosions

Hazards Involving Landfill Gas

Landfill fires may or may not be directly caused by landfill gas. The primary concern with these fires is air contamination from the resulting smoke; however they also present a variety of additional problems. In addition to concerns with containing and extinguishing landfill fires, potential reactions involving unknown chemicals in the landfill can cause uncertain hazards. Discarded consumer products in a landfill, such as pesticides, paints, solvents, cleaners, and other material can be the source of chemical releases. Heat from the fire can cause chemicals to volatilize, breakdown, and enter the environment. Also to be considered is the presence of other combustible gases in addition to methane. Whenever an environmental investigation of a landfill is prompted by odorous compounds or explosive gases, the presence of toxic substances should also be investigated. One example is hydrogen sulfide (H₂S) that can cause asphyxiation and is flammable. An analysis should include alkyl benzenes, sulfur compounds, vinyl chloride, and methane, and other products associated with industrial wastes, construction and debris waste, and normal organic and inorganic waste.

Fires and explosion hazards become a concern when gases collect in confined spaces. Buildings, basements, and pits are typically regarded as confined spaces. However, landfill gases also collect in and migrate to cracks in the landfill cover, leachate “springs”, cracks in adjacent structures, paved parking areas, etc. Fires can occur on the surface and underground. Surface fires involve recently buried waste near the surface in an aerobic decomposing layer, typically 1 to 4 feet below ground. These fires can be intensified by subsurface landfill gas and spread throughout the landfill. Subsurface fires occur deeper within the landfill, involve material buried for months or years, and can burn for days and months.

The following is a brief summary of some incidents involving landfill gas migration from landfills:

- 2007 Four employees died as a result of exposure to high concentrations of hydrogen sulfide while attempting to repair a leachate pump at a C&D landfill in Superior, Wisconsin (Journal of Environmental Health 2008).
- 1999 An 8-year old girl was burned on her arms and legs when playing in an Atlanta, Georgia playground. The area was reportedly used as an illegal dumping ground many years ago (Atlanta Journal-Constitution 1999).
- 1994 While playing soccer in a park built over an old landfill in Charlotte, North Carolina, a woman was seriously burned by a methane explosion (Charlotte Observer 1994).
- 1987 Offsite landfill gas migration is suspected to have caused a house to explode in Pittsburgh, Pennsylvania (EPA 1991).
- 1984 Landfill gas migrated to and destroyed one house near a landfill in Akron, Ohio. Ten houses were temporarily evacuated (EPA 1991).
- 1983 An explosion destroyed a residence across the street from a landfill in Cincinnati, Ohio. Minor injuries were reported (EPA 1991).
- 1975 In Sheridan, Colorado, landfill gas accumulated in a storm drain pipe that ran through a landfill. An explosion occurred when several children playing in the pipe lit a candle, resulting in serious injury.

1969 Methane gas migrated from an adjacent landfill into the basement of an armory in Winston-Salem, North Carolina. A lit cigarette caused the gas to explode, killing three men and seriously injuring five others (USACE 1984).

SECTION 5 - Landfill Gas Monitoring Wells

Locations

Landfill gas monitoring well locations will be site specific depending upon site geology, depth to groundwater, surface water features, on-site and off-site structures and sensitive receptors. The landfill gas monitoring wells must be spaced no more than 500 feet apart depending upon site specifics. A readily accessible, unobstructed path must be maintained so that landfill gas monitoring wells are always accessible using four-wheel drive vehicles. Regardless of site specifics, the permittee must obtain approval from the Solid Waste Section for the design and installation of any landfill gas monitoring well system.

Well Construction and Installation

Landfill gas monitoring wells are the same as groundwater monitoring wells with two exceptions. Landfill gas monitoring wells are installed just above the water table within the unsaturated zone and are equipped with a stopcock valve or a quick connect coupling on the cap, which allows for accurate landfill gas measurements. The stopcock valve must be equipped with flexible tubing and a barb connection that will fit the gas meter's inlet tube. The stopcock valve or a quick connect coupling must be closed between monitoring events. The landfill gas monitoring well must also be capped, locked, and labeled with a permanently affixed identification plate stating the well contractor name and certification number, date of well completion, total depth of well, screen length and well ID number. See detailed schematics of a landfill gas monitoring well (Figure 1).

The depth of each landfill gas monitoring well will be site specific depending upon depth to groundwater. Landfill gas monitoring wells must be constructed the same as groundwater monitoring wells as described in 15A NCAC Subchapter 2C. Typically landfill gas monitoring wells must be installed using 2" PVC piping and screen. The screen length, also site specific, must span the majority of the unsaturated zone while still allowing for proper well construction. A North Carolina Professional Geologist or Professional Engineer must be present to supervise the installation of all landfill gas monitoring wells. The exact locations, screened intervals, and nesting of the wells must be approved by the Solid Waste Section Hydrogeologist prior to landfill gas monitoring well installation. Each landfill gas monitoring well must be surveyed for location and elevation by a North Carolina Registered Land Surveyor. Within thirty (30) days of the completed construction of each new landfill gas monitoring well, the boring log and a diagram of each well including, but not limited to total depth, screened interval and distance above seasonal high water table must be submitted to the Solid Waste Section. The submittal must also include a scaled topographic map showing the location and identification of new, existing and abandoned landfill gas monitoring wells.

Nested and Clustered Landfill Gas Monitoring Wells

Nested and/or clustered landfill gas monitoring wells may be required in unsaturated zones of 45 feet or more to measure specific depths of the unsaturated zone. Initially, the installation of one long screen shall be sufficient. If a monitoring event shows an exceedance of the lower explosive limit, then the Solid Waste Section may require the installation of nested and/or clustered landfill gas monitoring wells.

Abandonment of Wells

An abandonment record must be submitted to the Solid Waste Section within 30 (thirty) days of the abandonment of a landfill gas monitoring well. The landfill gas monitoring well(s) must be overdrilled and sealed with grout in accordance with 15A NCAC 2C .0113(d) and certified by a North Carolina Professional Geologist or Professional Engineer.

Professional Certification

The certification statement below must be signed and sealed by a North Carolina Professional Geologist or Professional Engineer and submitted with the Landfill Gas Monitoring Plan.

The landfill gas monitoring plan for this facility has been prepared by a qualified geologist or engineer who is licensed to practice in the State of North Carolina. The plan has been prepared based on first-hand knowledge of site conditions and familiarity with North Carolina solid waste rules and industry standard protocol. This certification is made in accordance with North Carolina Solid Waste Regulations, indicating this Landfill Gas Monitoring Plan should provide early detection of any release of hazardous constituents to the uppermost aquifer, so as to be protective of public health and the environment. No other warranties, expressed or implied, are made.

Signed _____


Printed _____

Date _____

Not valid unless this document bears the seal of the above mentioned licensed professional.

In addition, the boring logs and/or well diagram must be signed and sealed with the stamp of a North Carolina Registered Land Surveyor.

Figure 1 – Landfill Gas Monitoring Well Detail

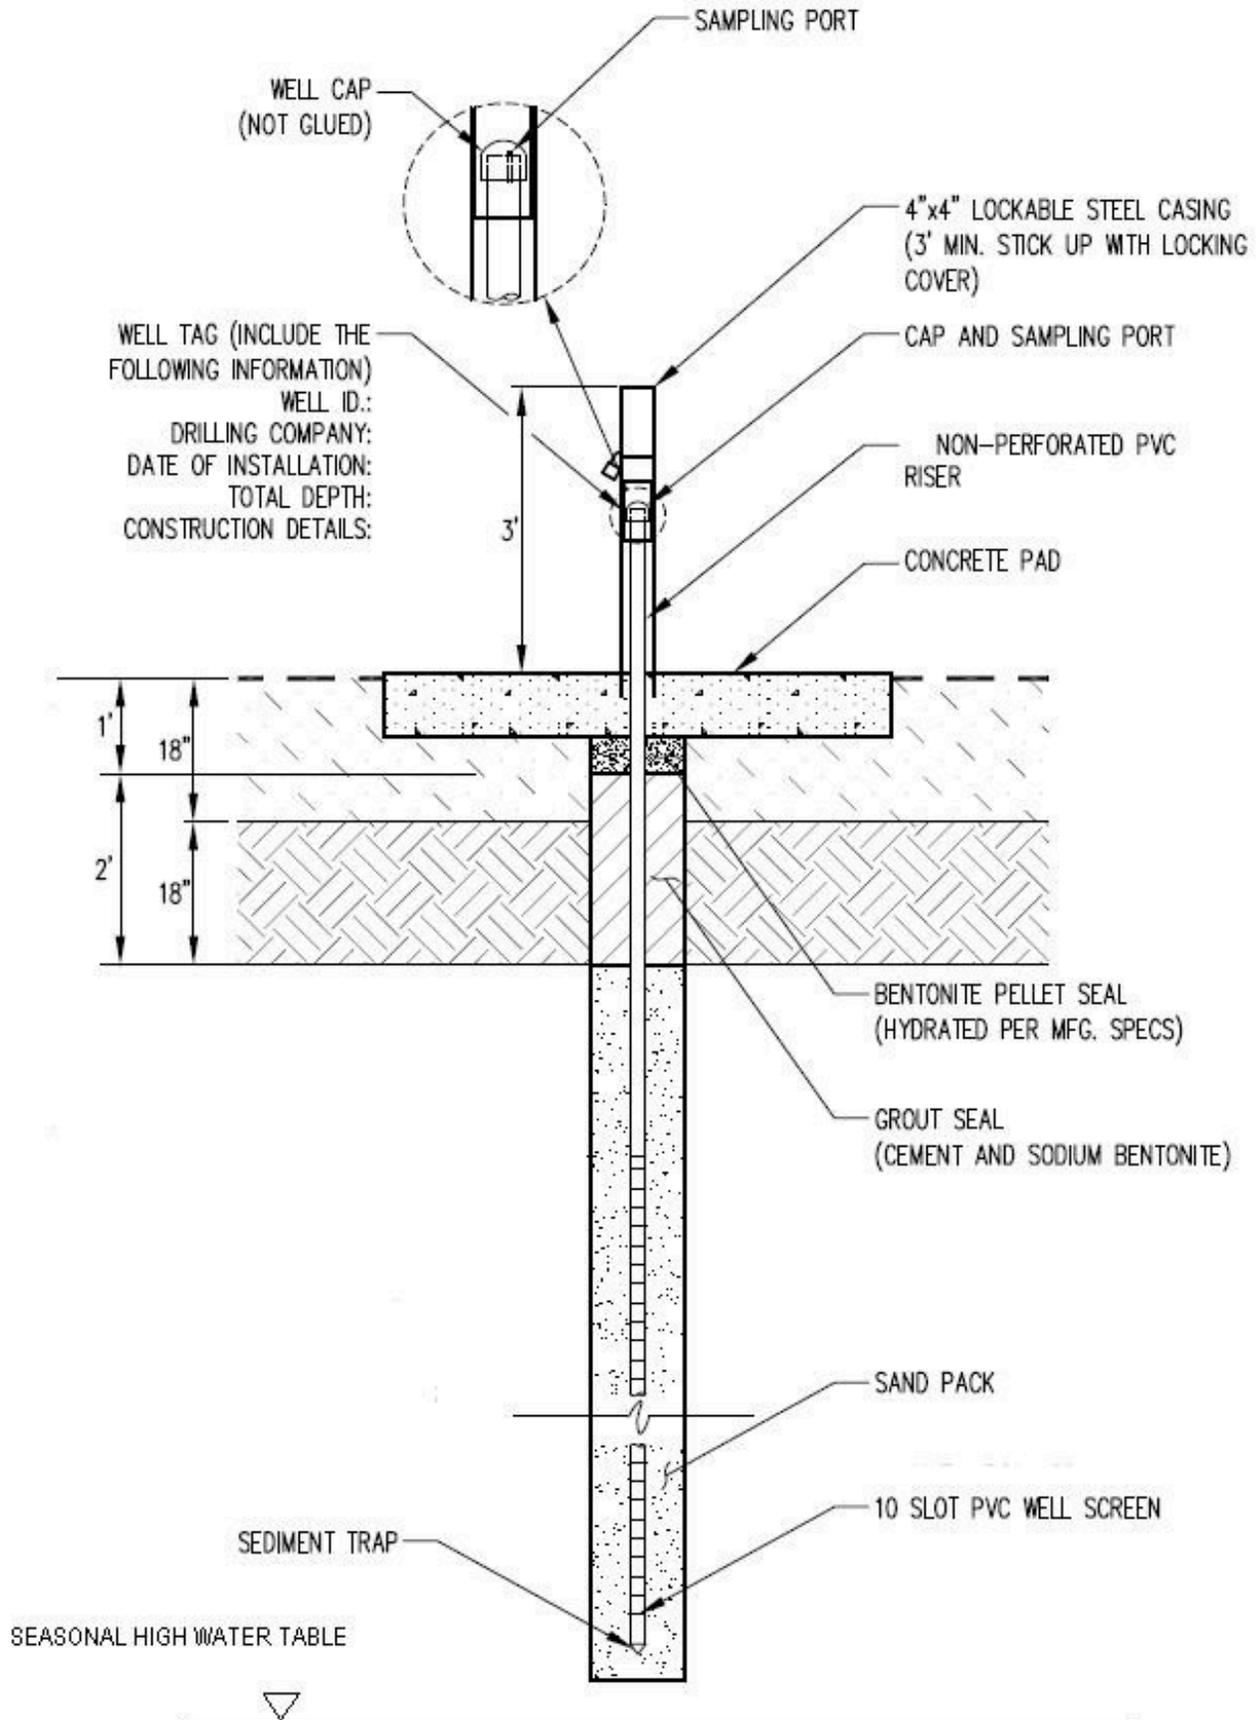

SECTION 6 – Landfill Gas Monitoring Instrumentation

The person using the landfill gas monitoring instrument must understand the principles of operation and follow the manufacturer's instructions. This includes calibrating the instrument according to the manufacturer's specifications. Include the following on the top portion of the landfill gas monitoring form (See example below) : facility name, permit number, type and serial number of gas monitoring instrument, calibration date of the instrument, date and time of field calibration, type of gas used for field calibration (15/15 or 35/50), expiration date of field calibration gas canister, date of landfill gas monitoring event, name and position of sample collector, pump rate of instrument being used, ambient air temperature, and general weather conditions. Verification that the equipment was calibrated in accordance with the manufacturer's specifications is also required. When determining which field calibration gas to use, take into consideration the expected levels of methane in the landfill gas monitoring wells. If the methane levels are expected to be low, use the 15/15 gas canister (15% CO₂/15% CH₄). If the methane levels are expected to be high, use the 35/50 gas canister (35% CO₂/50% CH₄).

For every landfill gas monitoring well, please include the following: verification of sample tube purge prior to each sample taken (should be one minute), the time pumped in seconds (should be at least one minute), barometric pressure, time stabilized reading collected, percent lower explosive limit, percent methane by volume, percent oxygen, percent carbon dioxide, and any observations or comments.

The landfill gas monitoring data form (See example below) and results should be retained in the facility's operating record unless an exceedance has occurred and/or is requested by the Solid Waste Section.

Landfill gas monitoring readings from non-calibrated or inaccurately calibrated instruments are not reliable, and will therefore be rejected by the Solid Waste Section. Landfill gas monitoring readings collected with monitoring equipment that was not designed for landfill gas monitoring will also be rejected by the Solid Waste Section. There are several different landfill gas monitoring instruments on the market which may be used in order to obtain all of the information required by the Solid Waste Section.

Monitoring Times

Monitoring times are also important when conducting landfill gas monitoring. Proper landfill gas monitoring should include sampling during times when landfill gas is most likely to migrate. Landfill gas can migrate and accumulate not only in landfill gas monitoring wells; it can also migrate and accumulate in buildings and other structures. Because subsurface gas pressures are considered to be at a maximum during the afternoon hours, monitoring should be conducted in the afternoon or whenever the barometric pressure is low.

Scientific evidence also indicates that weather and soil conditions influence the migration of landfill gas. Barometric pressure and precipitation have significant effects on landfill gas migration. Increased barometric pressure generates decreased landfill gas venting from the subsurface, until the pressure within the subsurface is greater than the atmospheric (barometric) pressure. On the other hand, when the barometric pressure decreases, the landfill will vent the stored gas until a pressure equilibrium is reached. Capping of a landfill can influence the effect of barometric pressure on landfill gas migration. Generally, a more permeable landfill cap will allow greater influence by barometric pressure than a less permeable landfill cap. As a result, landfill gas monitoring should be conducted when the barometric pressure is low and soils are saturated. During the winter season when snow cover is just beginning to melt or when the ground is frozen or ice covered, landfill gas monitoring should be conducted when the barometric pressure is low.

Landfill Gas Sampling Procedures

Any accumulation of landfill gas in the landfill gas monitoring wells is the result of landfill gas migration. The following procedure is a recommended example for conducting landfill gas monitoring well sampling, but always read and follow the manufacturer's instructions because each instrument will be different.

Step 1 – Calibrate the instrument according to the manufacturer's specifications. In addition, prepare the instrument for monitoring by allowing it to properly warm up as directed by the manufacturer. Make sure the static pressure shows a reading of zero on the instrument prior to taking the first sample.

Step 2 – Purge sample tube for at least one minute prior to taking reading. Connect the instrument tubing to the landfill gas monitoring well cap fitted with a stopcock valve or quick connect coupling.

Step 3 – Open the valve and record the initial reading and then the stabilized reading. A stable reading is one that does not vary more than 0.5 percent by volume on the instrument's scale.

Step 4 - Record the stabilized reading including the oxygen concentration and barometric pressure. A proper reading should have two percent oxygen by volume or less. If levels of oxygen are higher, it may indicate that air is being drawn into the system giving a false reading.

Step 5 – Turn the stopcock valve to the off position and disconnect the tubing.

Step 6 – Proceed to the next landfill gas monitoring well and repeat Steps 2 – 5.

Landfill Gas Constituent Sampling and Analysis

Sampling of landfill gas to determine volume percentages/concentrations of each constituent can be accomplished through the use of canisters which are specifically designed for landfill gas analysis. Several analytical methods are available to determine the concentrations of a variety of constituents. Typically, landfill gas analysis of this type is performed to determine the non-methane organic compounds emission rate for Tier 2 testing under the Clean Air Act (Title V Subpart WWW 60.754). Isotopic identification of landfill methane can be accomplished to identify one source of methane from another. In this case, isotopes of carbon and hydrogen in the methane are analyzed to determine the methane source.

SECTION 7 - References

Agency for Toxic Substances & Disease Registry. “Landfill Gas Primer- An Overview for Environmental Health Professionals. 2001.” <http://www.atsdr.cdc.gov/HAC/landfill/html/toc.html> (accessed February 24, 2010).

California Environmental Protection Agency. “Landfill Gas Monitoring Well Functionality at 20 California Landfills, 2008”. <http://www.calrecycle.ca.gov/Publications/Organics/2008022.pdf> (accessed February 24 2010).

Florida Department of Environmental Protection. Gas Management Systems, under Rule 62-701.530. http://www.dep.state.fl.us/waste/quick_topics/rules/default.htm (accessed February 24, 2010).

Missouri Department of Natural Resources, Flood Grant Team. “An Analysis of Landfill Gas Monitoring Well Design and Construction, 2007”. http://www.clu-in.org/conf/itrc/directpush/prez/Missouri_Study.pdf (accessed February 24, 2010).

Missouri Department of Natural Resources. “Design and Construction of Landfill Gas Monitoring Wells”. <http://www.dnr.missouri.gov/pubs/pub2054.pdf> (accessed February 24. 2010).

Wisconsin Department of Natural Resources. Environmental Monitoring for Landfills, under Chapter NR 507.22. <http://www.dnr.state.wi.us/org/aw/wm/information/wiacss.htm> (accessed February 24, 2010).

“Landfill Gas-an Overview” Landfill-gas.com. Web, 22, Feb. 2010
<http://www.landfill-gas.com/webpage -LFG-overview.doc>

SECTION 8 – Suggested Outline for a Landfill Gas Monitoring Plan

1. Introduction
 - 1.1. Background (project overview, site observations, NCDENR rules referenced)
 - 1.2. Site Geology with discussion of groundwater depth and flow (potentiometric surface map)
 - 1.3. Regulatory Limits
2. Landfill Gas Monitoring
 - 2.1. Landfill Gas Monitoring Well Locations (discussion of reasoning behind proposed locations, discussion of well construction, reference map showing proposed locations, reference table displaying well ID, well depth, screen interval and depth to groundwater)
 - 2.2. Structure and Ambient Sampling
 - 2.3. Landfill Gas Monitoring Frequency
3. Landfill Gas Sampling Procedures
 - 3.1. Detection Equipment Used (discussion of calibration procedures)
 - 3.2. Landfill Gas Sampling Procedure
4. Record Keeping and Reporting
 - 4.1. Landfill Gas Monitoring Data Form
 - 4.2. Sampling Reports
 - 4.3. Permanent Record Keeping
5. Contingency Plan
6. Certification of Professional Geologist or Professional Engineer
7. Certification of Registered Land Surveyor

Figures

Map displaying proposed landfill gas monitoring well locations

Potentiometric Surface Map

Diagram showing construction of stopcock valve or quick connect coupling on well cap

Diagram showing well construction of each landfill gas monitoring well

Table

Table displaying well ID, well depth, screen interval, depth to groundwater

Example of landfill gas monitoring data form

SECTION 9 – Checklist of Items to be Included in a Landfill Gas Monitoring Plan


1. Depth to groundwater discussion
2. Well locations
 - a. Number of wells
 - b. Well spacing
3. Instrumentation being used
 - a. Calibration procedures
4. Sampling procedures as per the manufacture's instructions
5. Map of well locations
6. Table describing each well location
 - a. Well ID
 - b. Well depth
 - c. Screen interval
 - d. Depth to groundwater
 - e. Subsurface lithology
7. Diagram of cap construction w/ stopcock valve or quick connect coupling
8. Diagram of well construction
9. Potentiometric surface map
10. Professional Geologist or Professional Engineer certification
11. Registered Land Surveyor certification

Appendix II

Landfill Gas Monitoring Data Form

Appendix III

Landfill Gas Monitoring Well Detail

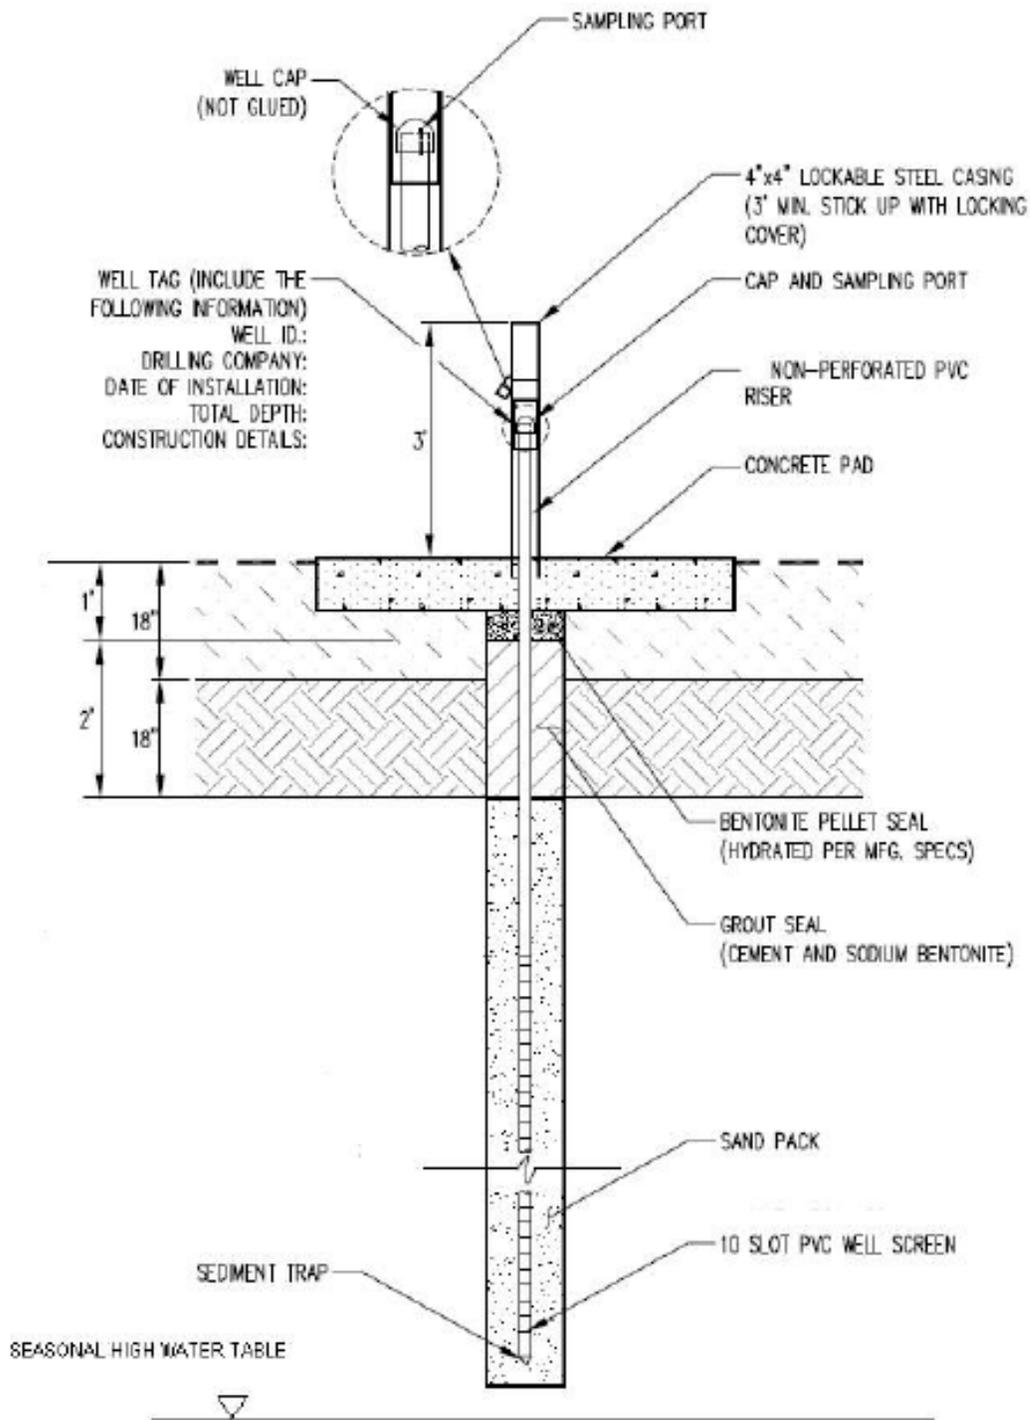

Landfill Gas Monitoring Well Detail

Appendix IV

Certification of Professional Geologist or Engineer

Certification of Professional Geologist or Engineer

The landfill gas monitoring plan for this facility has been prepared by a qualified geologist or engineer who is licensed to practice in the State of North Carolina. The plan has been prepared based on first-hand knowledge of site conditions and familiarity with North Carolina solid waste rules and industry standard protocol. This certification is made in accordance with North Carolina Solid Waste Regulations, indicating this Landfill Gas Monitoring Plan should provide early detection of landfill gas migration, so as to be protective of public health and the environment. No other warranties, expressed or implied, are made.

Signed Carrie Mitchell
Printed Carrie Mitchell
Date 07/11/12

